




SIGN SIZE	A	B	C	D	E	T	AREA
30 x 30	30	30	3	24	15	0.080	5.18
36 x 36	36	36	6	24	18	0.080	7.46

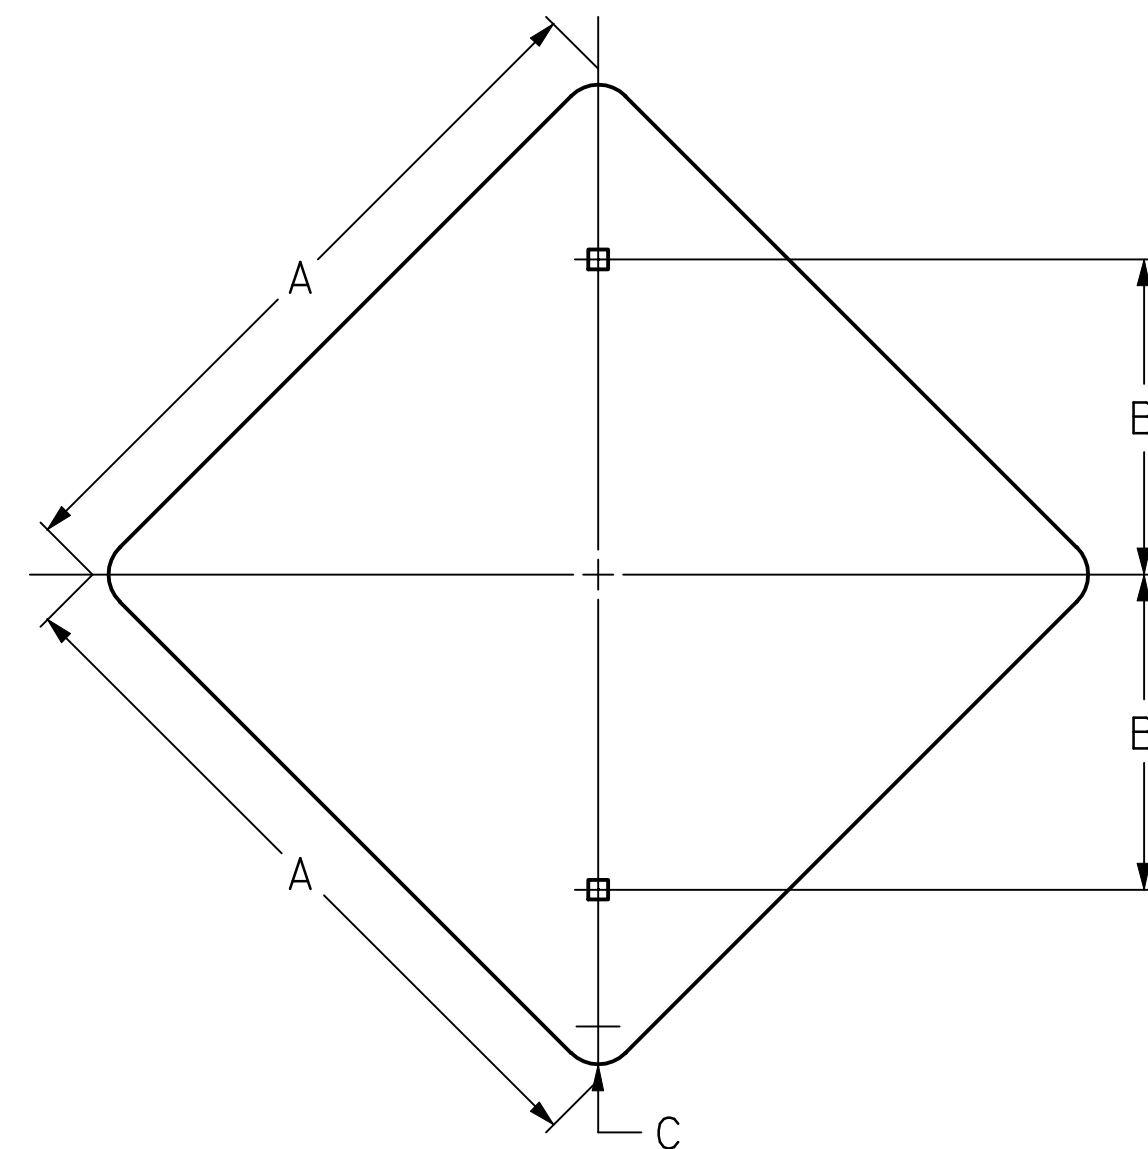


SIGN SIZE	A	B	C	T	AREA
① 5 x 5	5	2 1/2	3/8	0.040	0.17
18 x 18	18	6	1 1/2	0.080	2.25
24 x 24	24	12	1 1/2	0.080	4.00
30 x 30	30	12	1 7/8	0.080	6.25
② 36 x 36	36	18	2 1/4	0.080	9.00

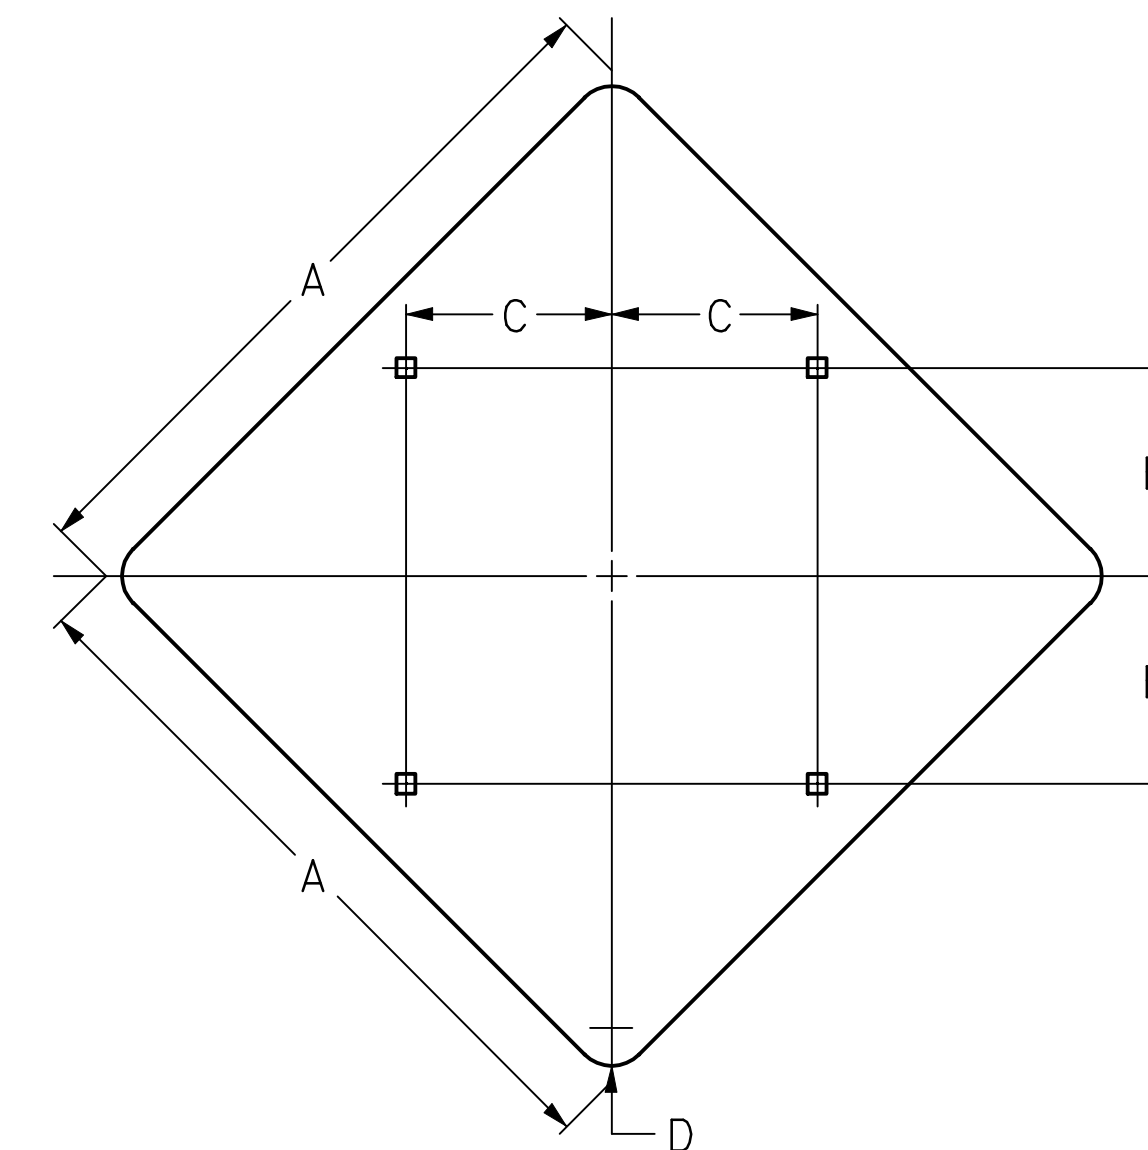


SIGN SIZE	A	B	C	D	T	AREA
48 x 48	48	12	15	3	2 1/2	16.00

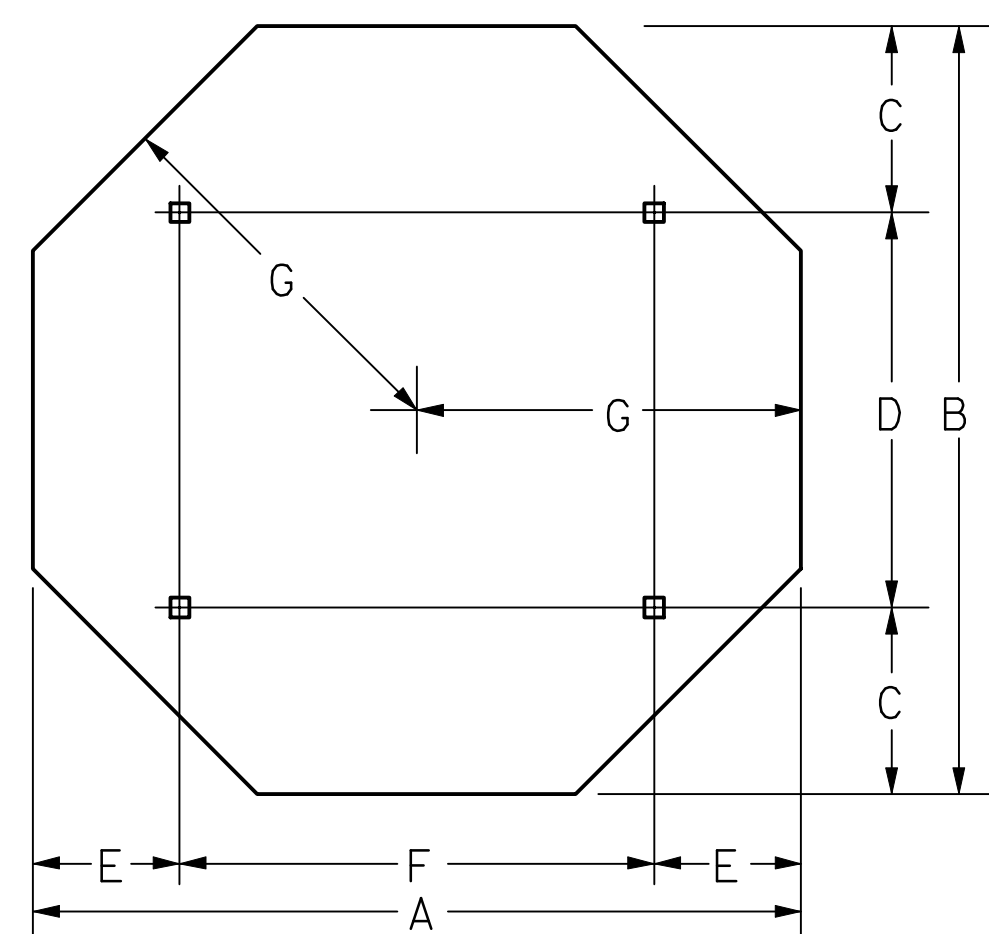

SIGN SIZE	A	B	C	D	E	F	G	T	AREA
48 x 48	48	48	12	24	9	30	24	2 1/2	13.25

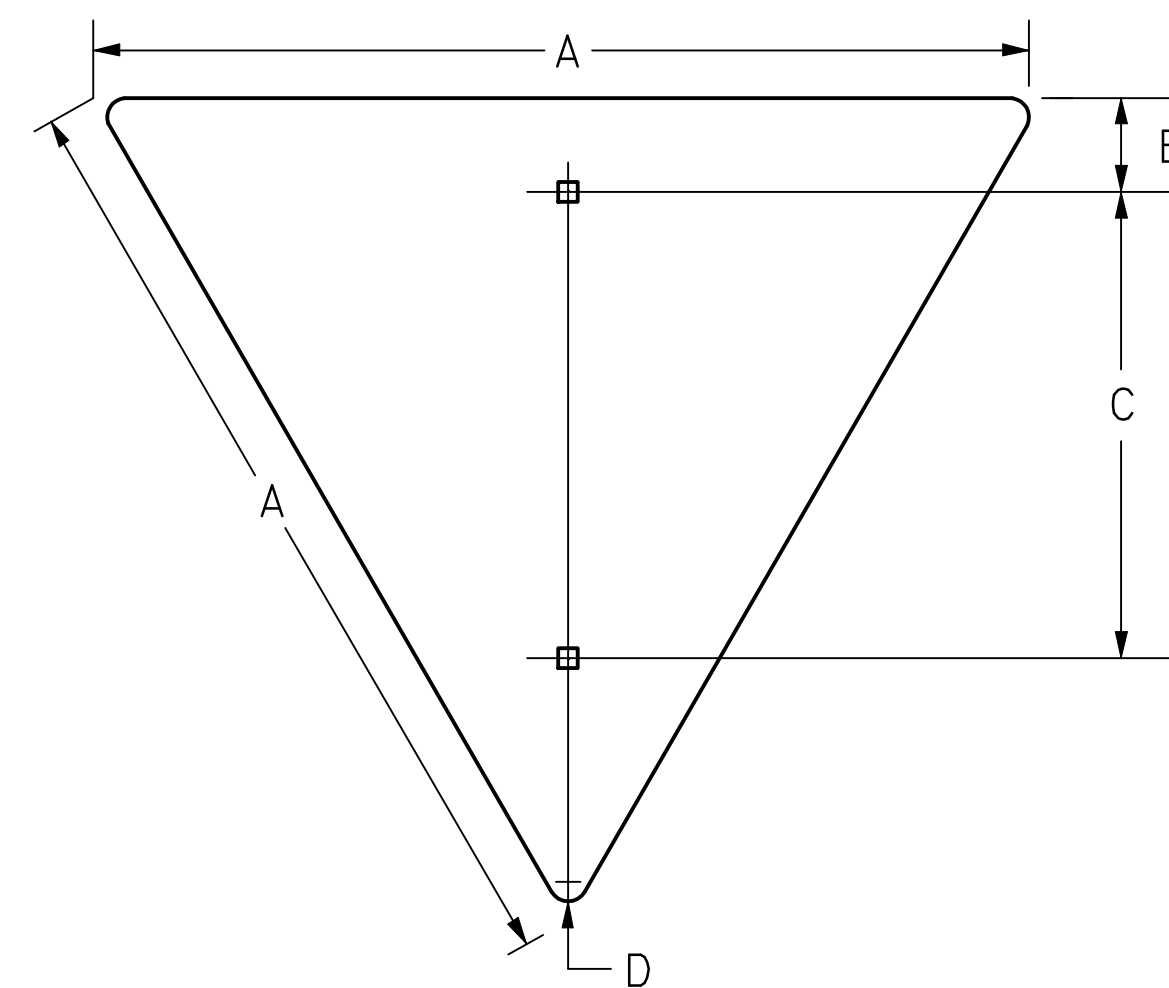

SIGN SIZE	A	B	C	D	T	AREA
36 x 36	36	3	18	2	0.080	3.90

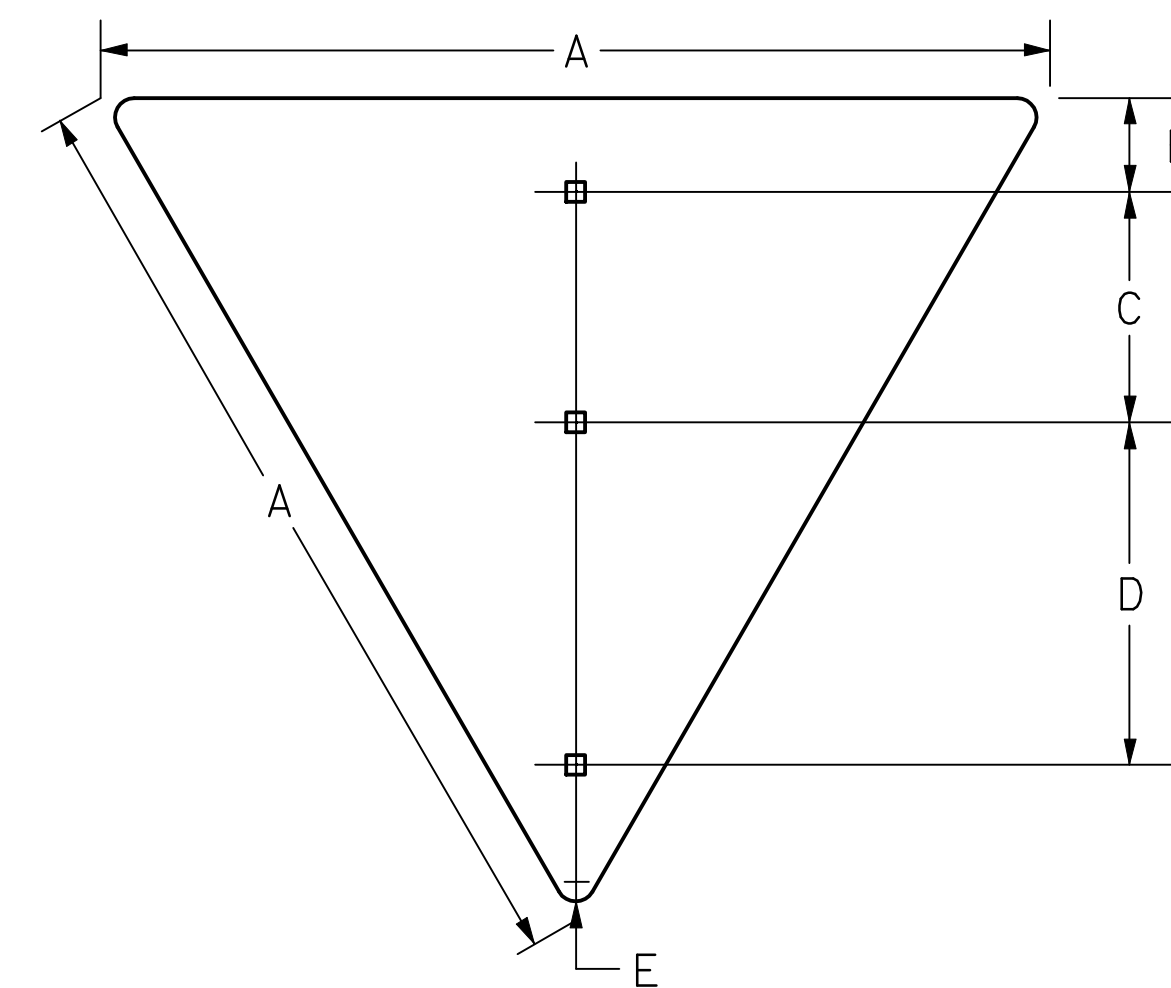

SIGN SIZE	A	B	C	D	E	T	AREA
48 x 48	48	3	12	18	3	0.080	6.93
60 x 60	60	3	18	18	4	0.100	10.83

NOTE:  
All holes are 3/8" square unless otherwise noted.

The dimension "T" is the thickness of the aluminum blank.

All dimensions are in inches.

- ① Holes shall be 5/16" Diameter.
- ② Center hole is required.

All dimensions are in inches.

3					
2					
1					
NO.	DATE	REVISIONS	BY	APP'D	
KANSAS DEPARTMENT OF TRANSPORTATION SIGN BLANK DETAILS FOR FLAT SHEET SIGNS					
TE503			07-01-03		
FHWA APPROVAL 07-22-2003		APP'D Steven A. Buckley			
DESIGNED DDG	DETAILED XXB	QUANTITIES	TRACED		
DESIGN CK. SAB	DETAIL CK. DDG	QUAN. CK.	TRACE CK.		