




DSNR: PMJ OPR: DRP SCALE: 1"=40'
 I:/2006/06655/SIGNING_MARKING/MRK2.DGN LAST REV: 12-12-2007 BY: drp

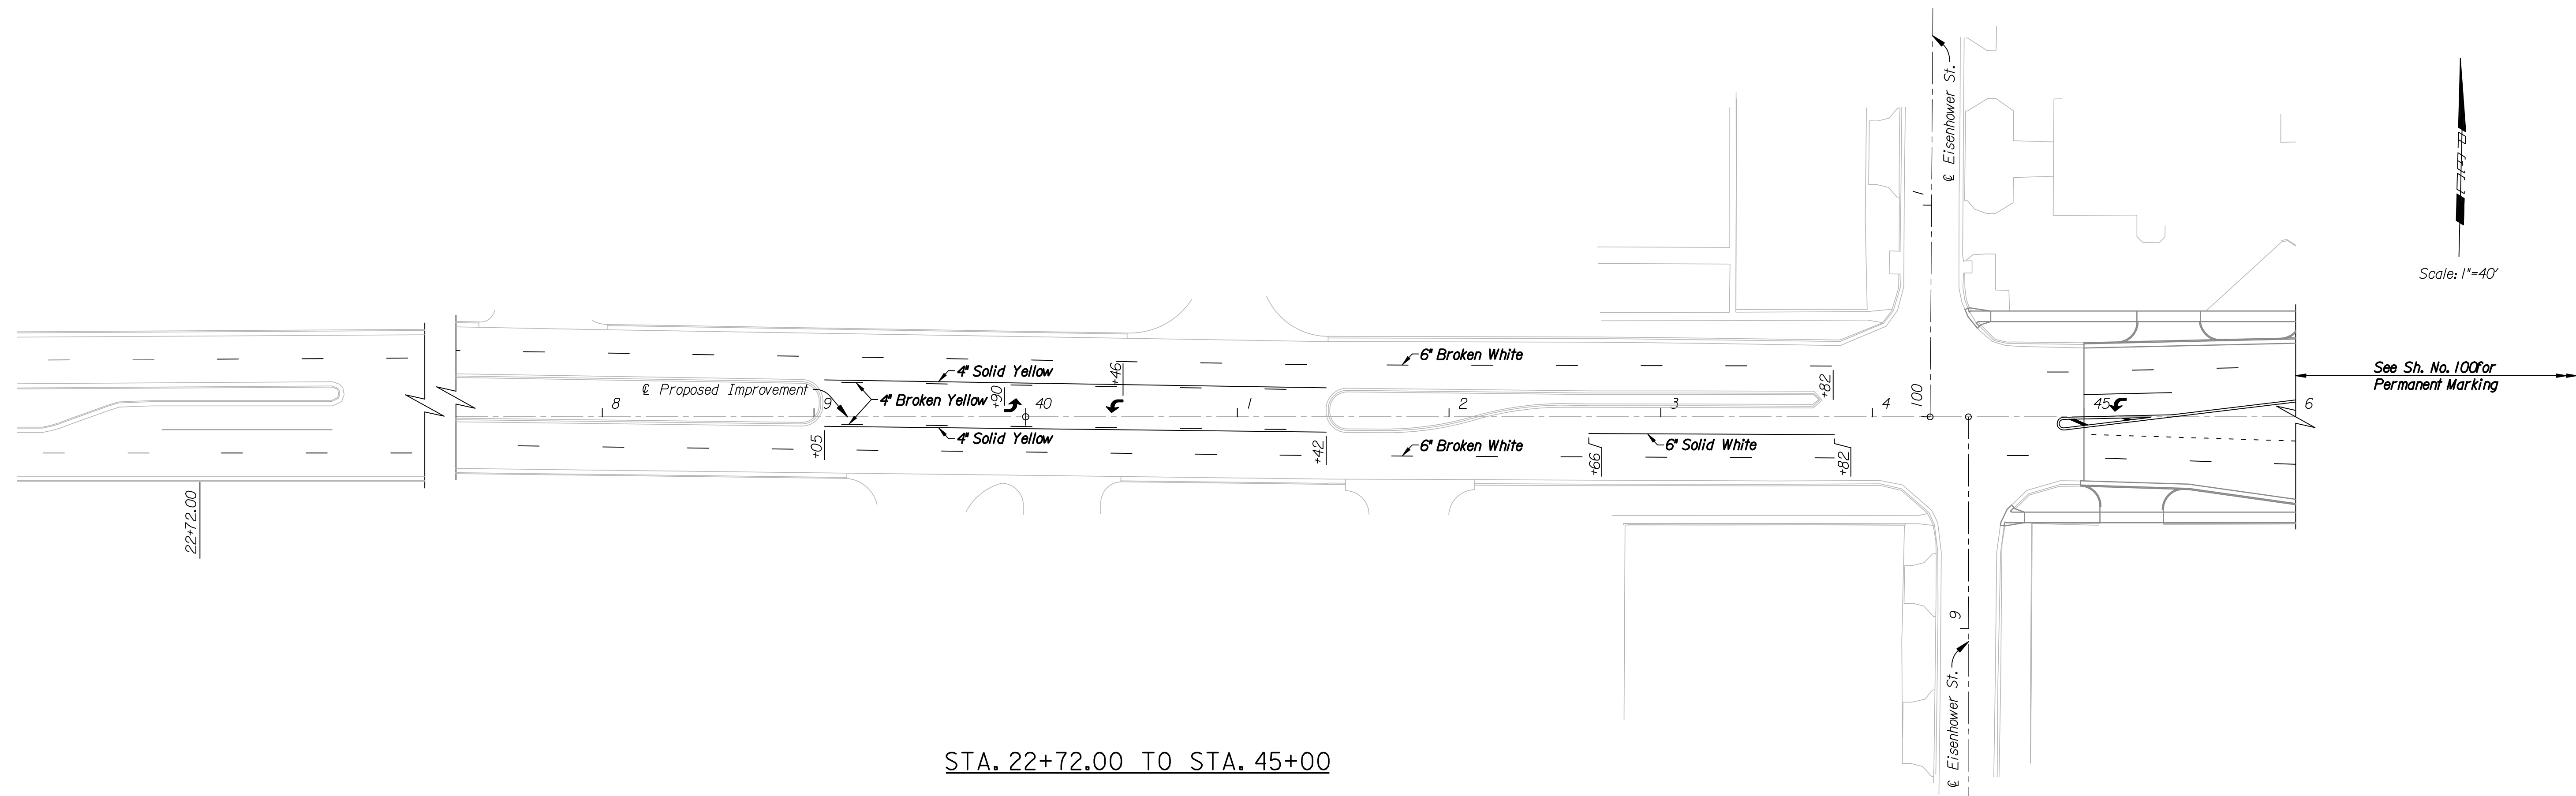

STA. 22+72.00 TO STA. 45+00

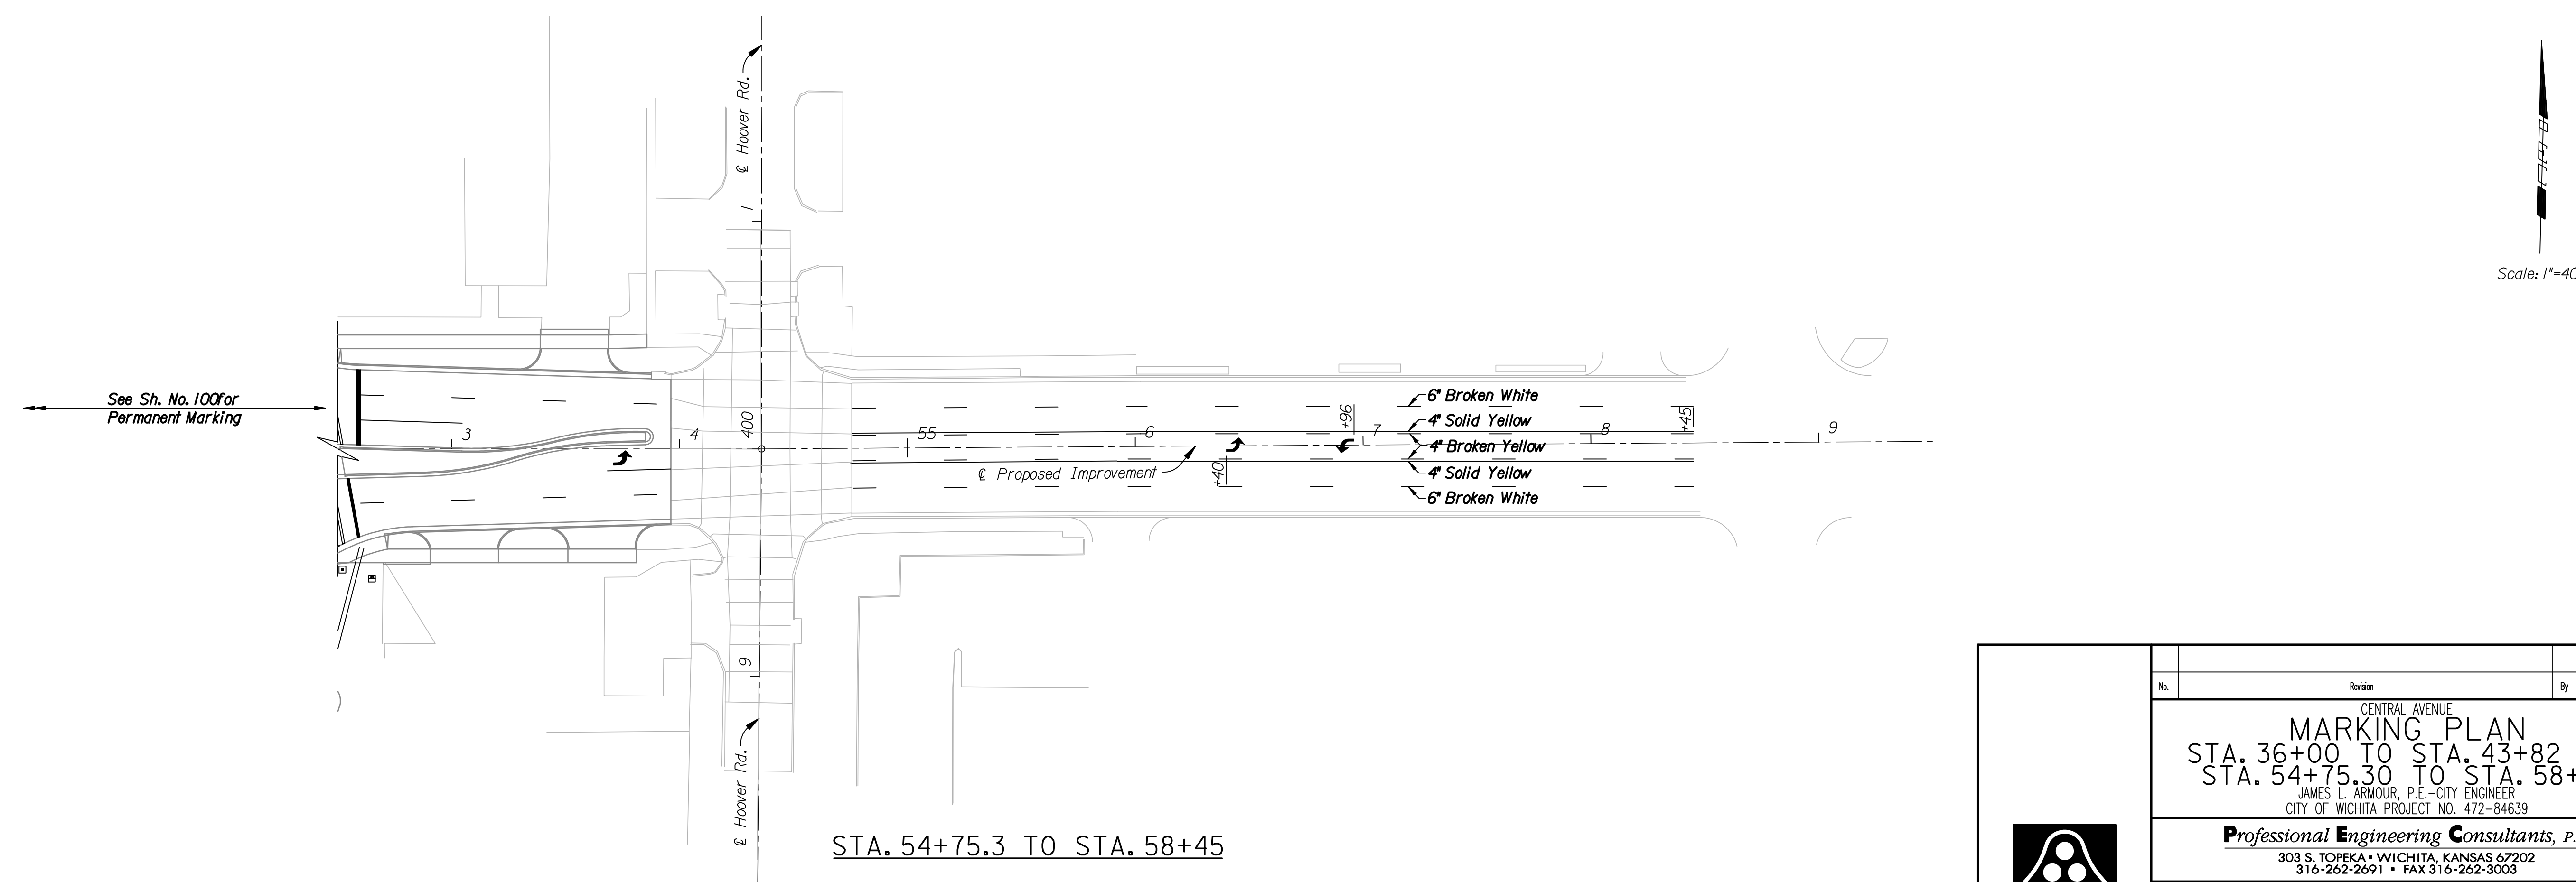

STA. 54+75.3 TO STA. 58+45

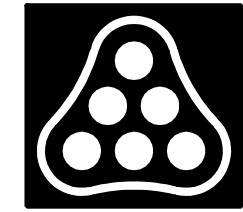

No.	Revision	By	Date
CENTRAL AVENUE MARKING PLAN STA. 36+00 TO STA. 43+82 AND STA. 54+75.30 TO STA. 58+45 JAMES L. ARMOUR, P.E. - CITY ENGINEER CITY OF WICHITA PROJECT NO. 472-84639			
Professional Engineering Consultants, P.A. 303 S. TOPEKA • WICHITA, KANSAS 67202 316-262-2691 • FAX 316-262-3003			
Designed by	PMJ	Job No.	06655
Drawn by	DRP	Date	Jan. 2008