



DSNR: PMJ OPER: DRP SCALE: 100  
 I:/2006/06655/PLAN/06655-000-DRAINAGEMAP.DGN LAST REV: 10-18-2007 BY: aki

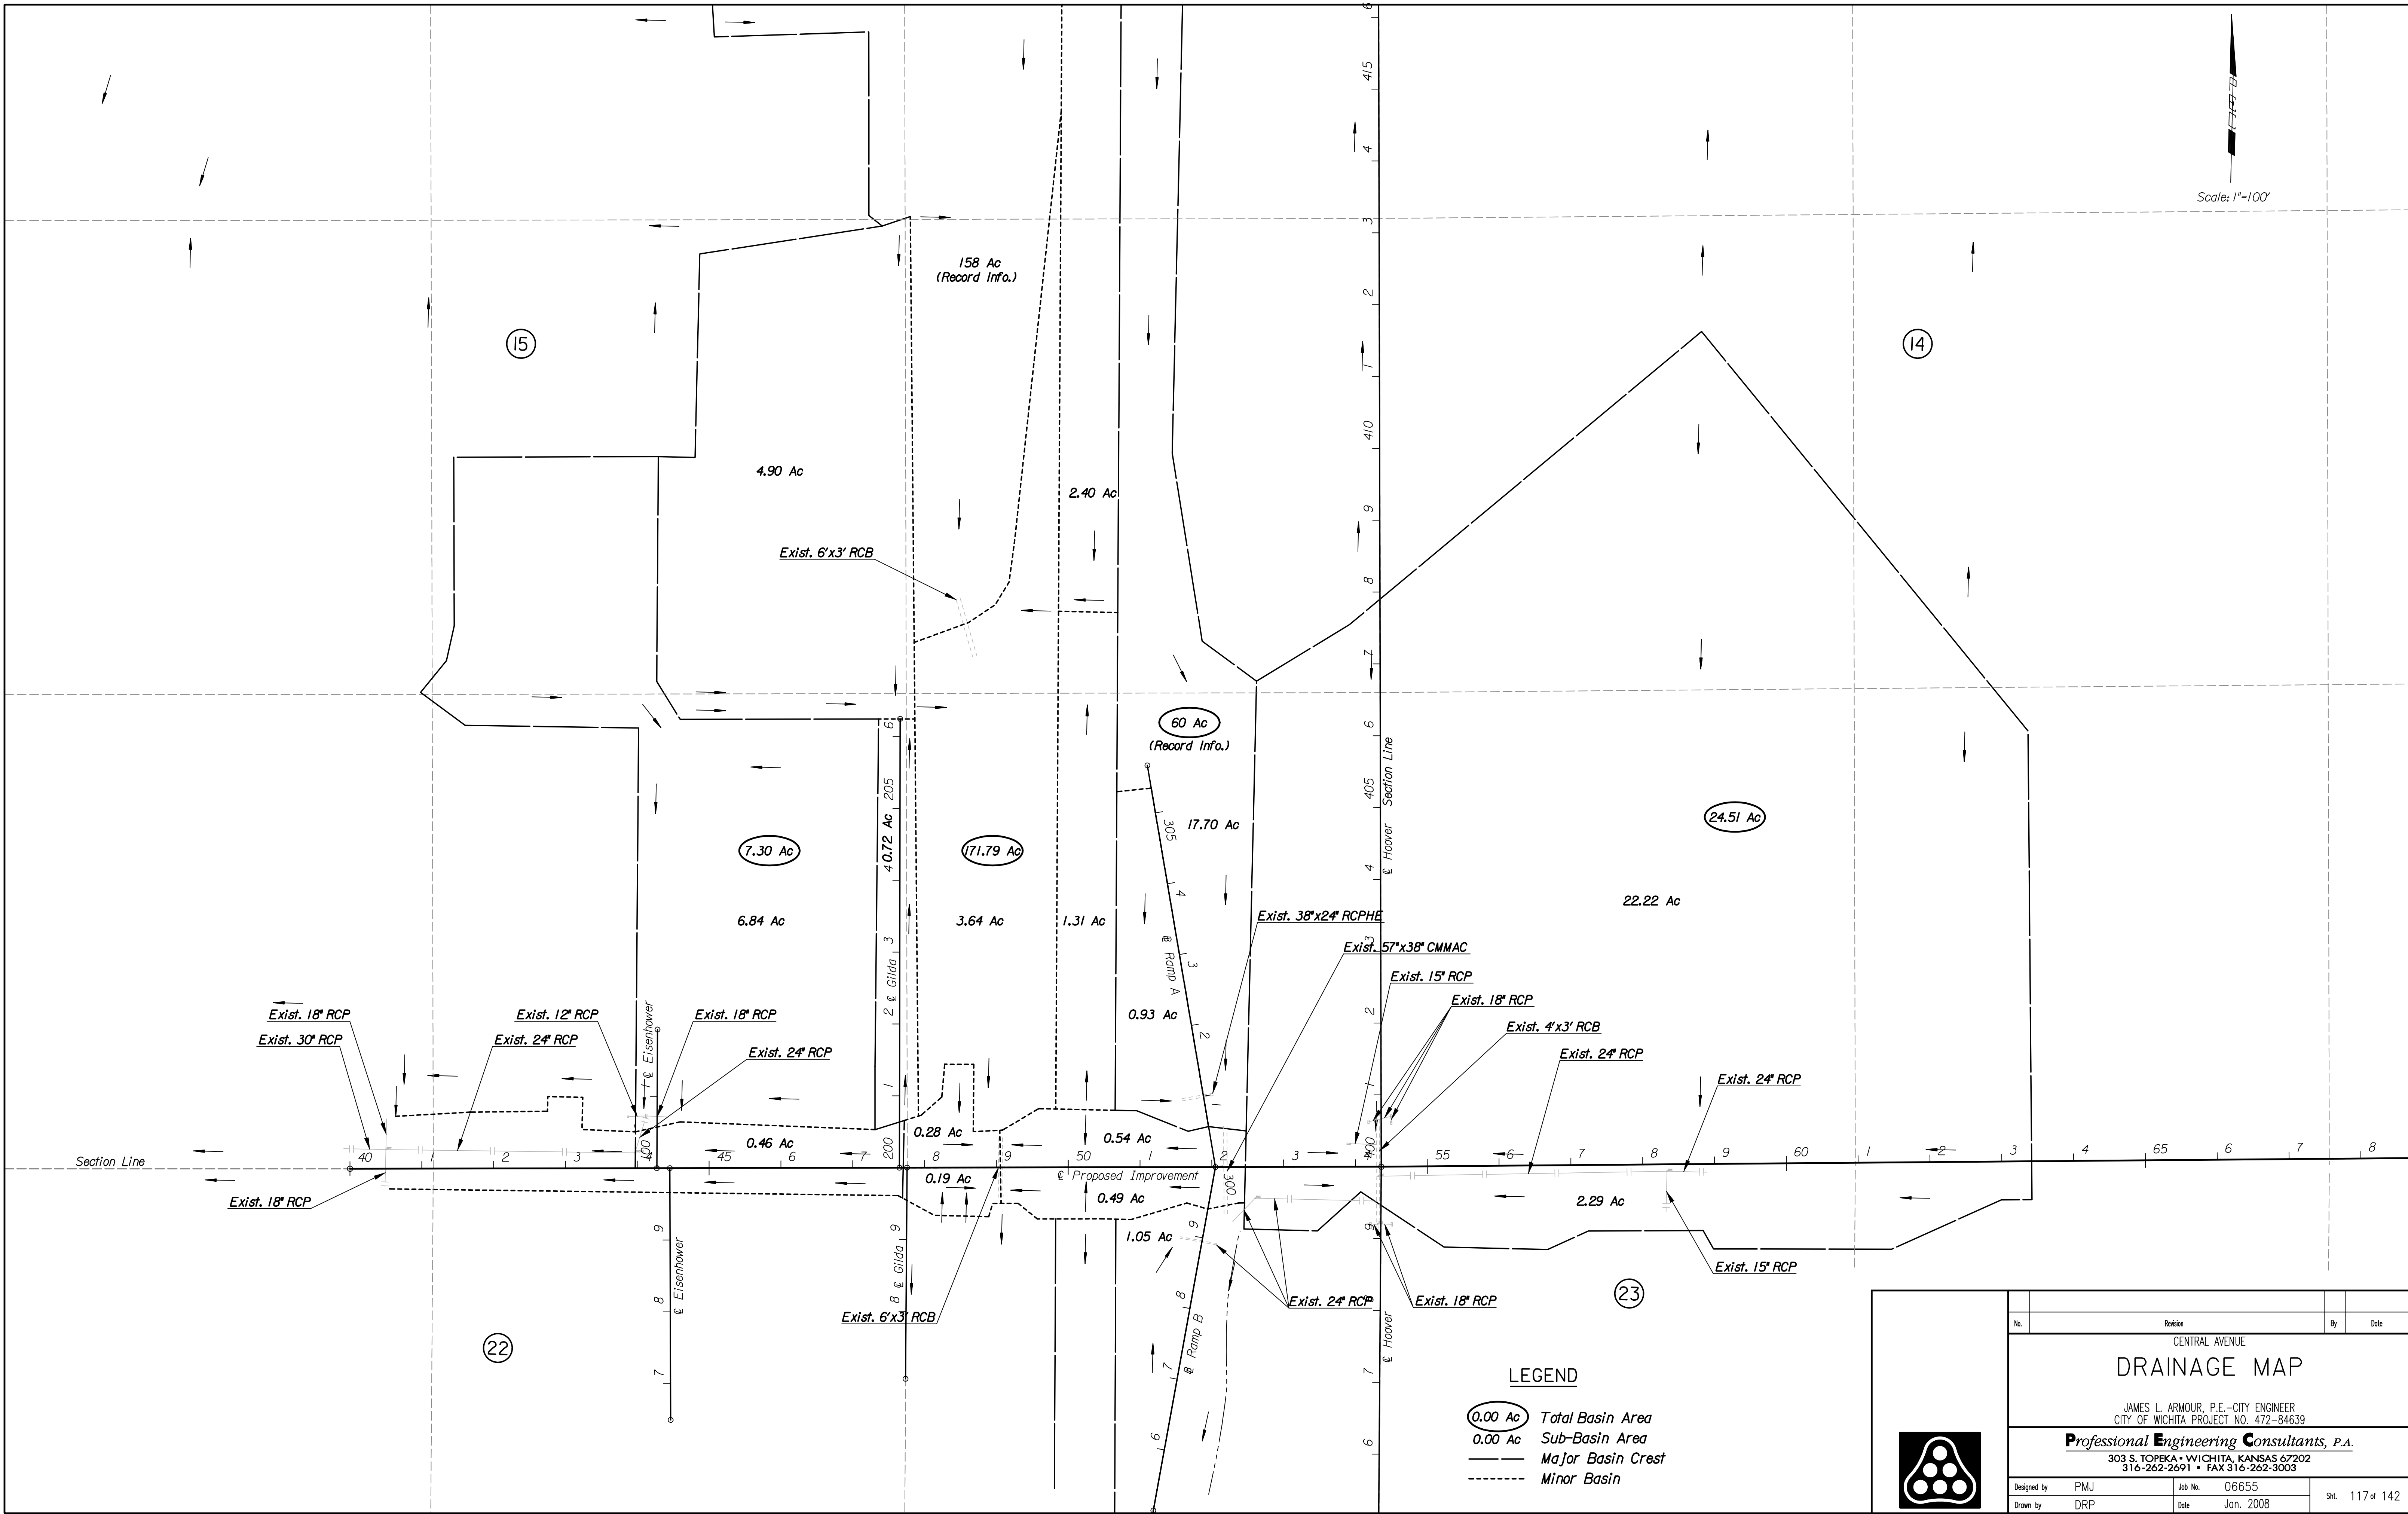

**LEGEND**

- 0.00 Ac Total Basin Area
- 0.00 Ac Sub-Basin Area
- Major Basin Crest
- - - Minor Basin

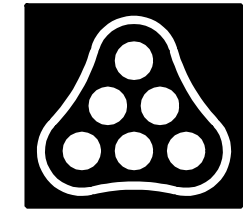

CENTRAL AVENUE <b>DRAINAGE MAP</b> JAMES L. ARMOUR, P.E.—CITY ENGINEER CITY OF WICHITA PROJECT NO. 472-84639 <b>Professional Engineering Consultants, P.A.</b> 303 S. TOPEKA • WICHITA, KANSAS 67202 316-262-2691 • FAX 316-262-3003	No. _____ Revision _____ By _____ Date _____ Designed by PMJ Job No. 06655 Drawn by DRP Date Jan. 2008
Sht. 117 of 142	