


PROJECT NO.	YEAR	SHEET NO.	TOTAL SHEETS
472-84639	2008	119	142

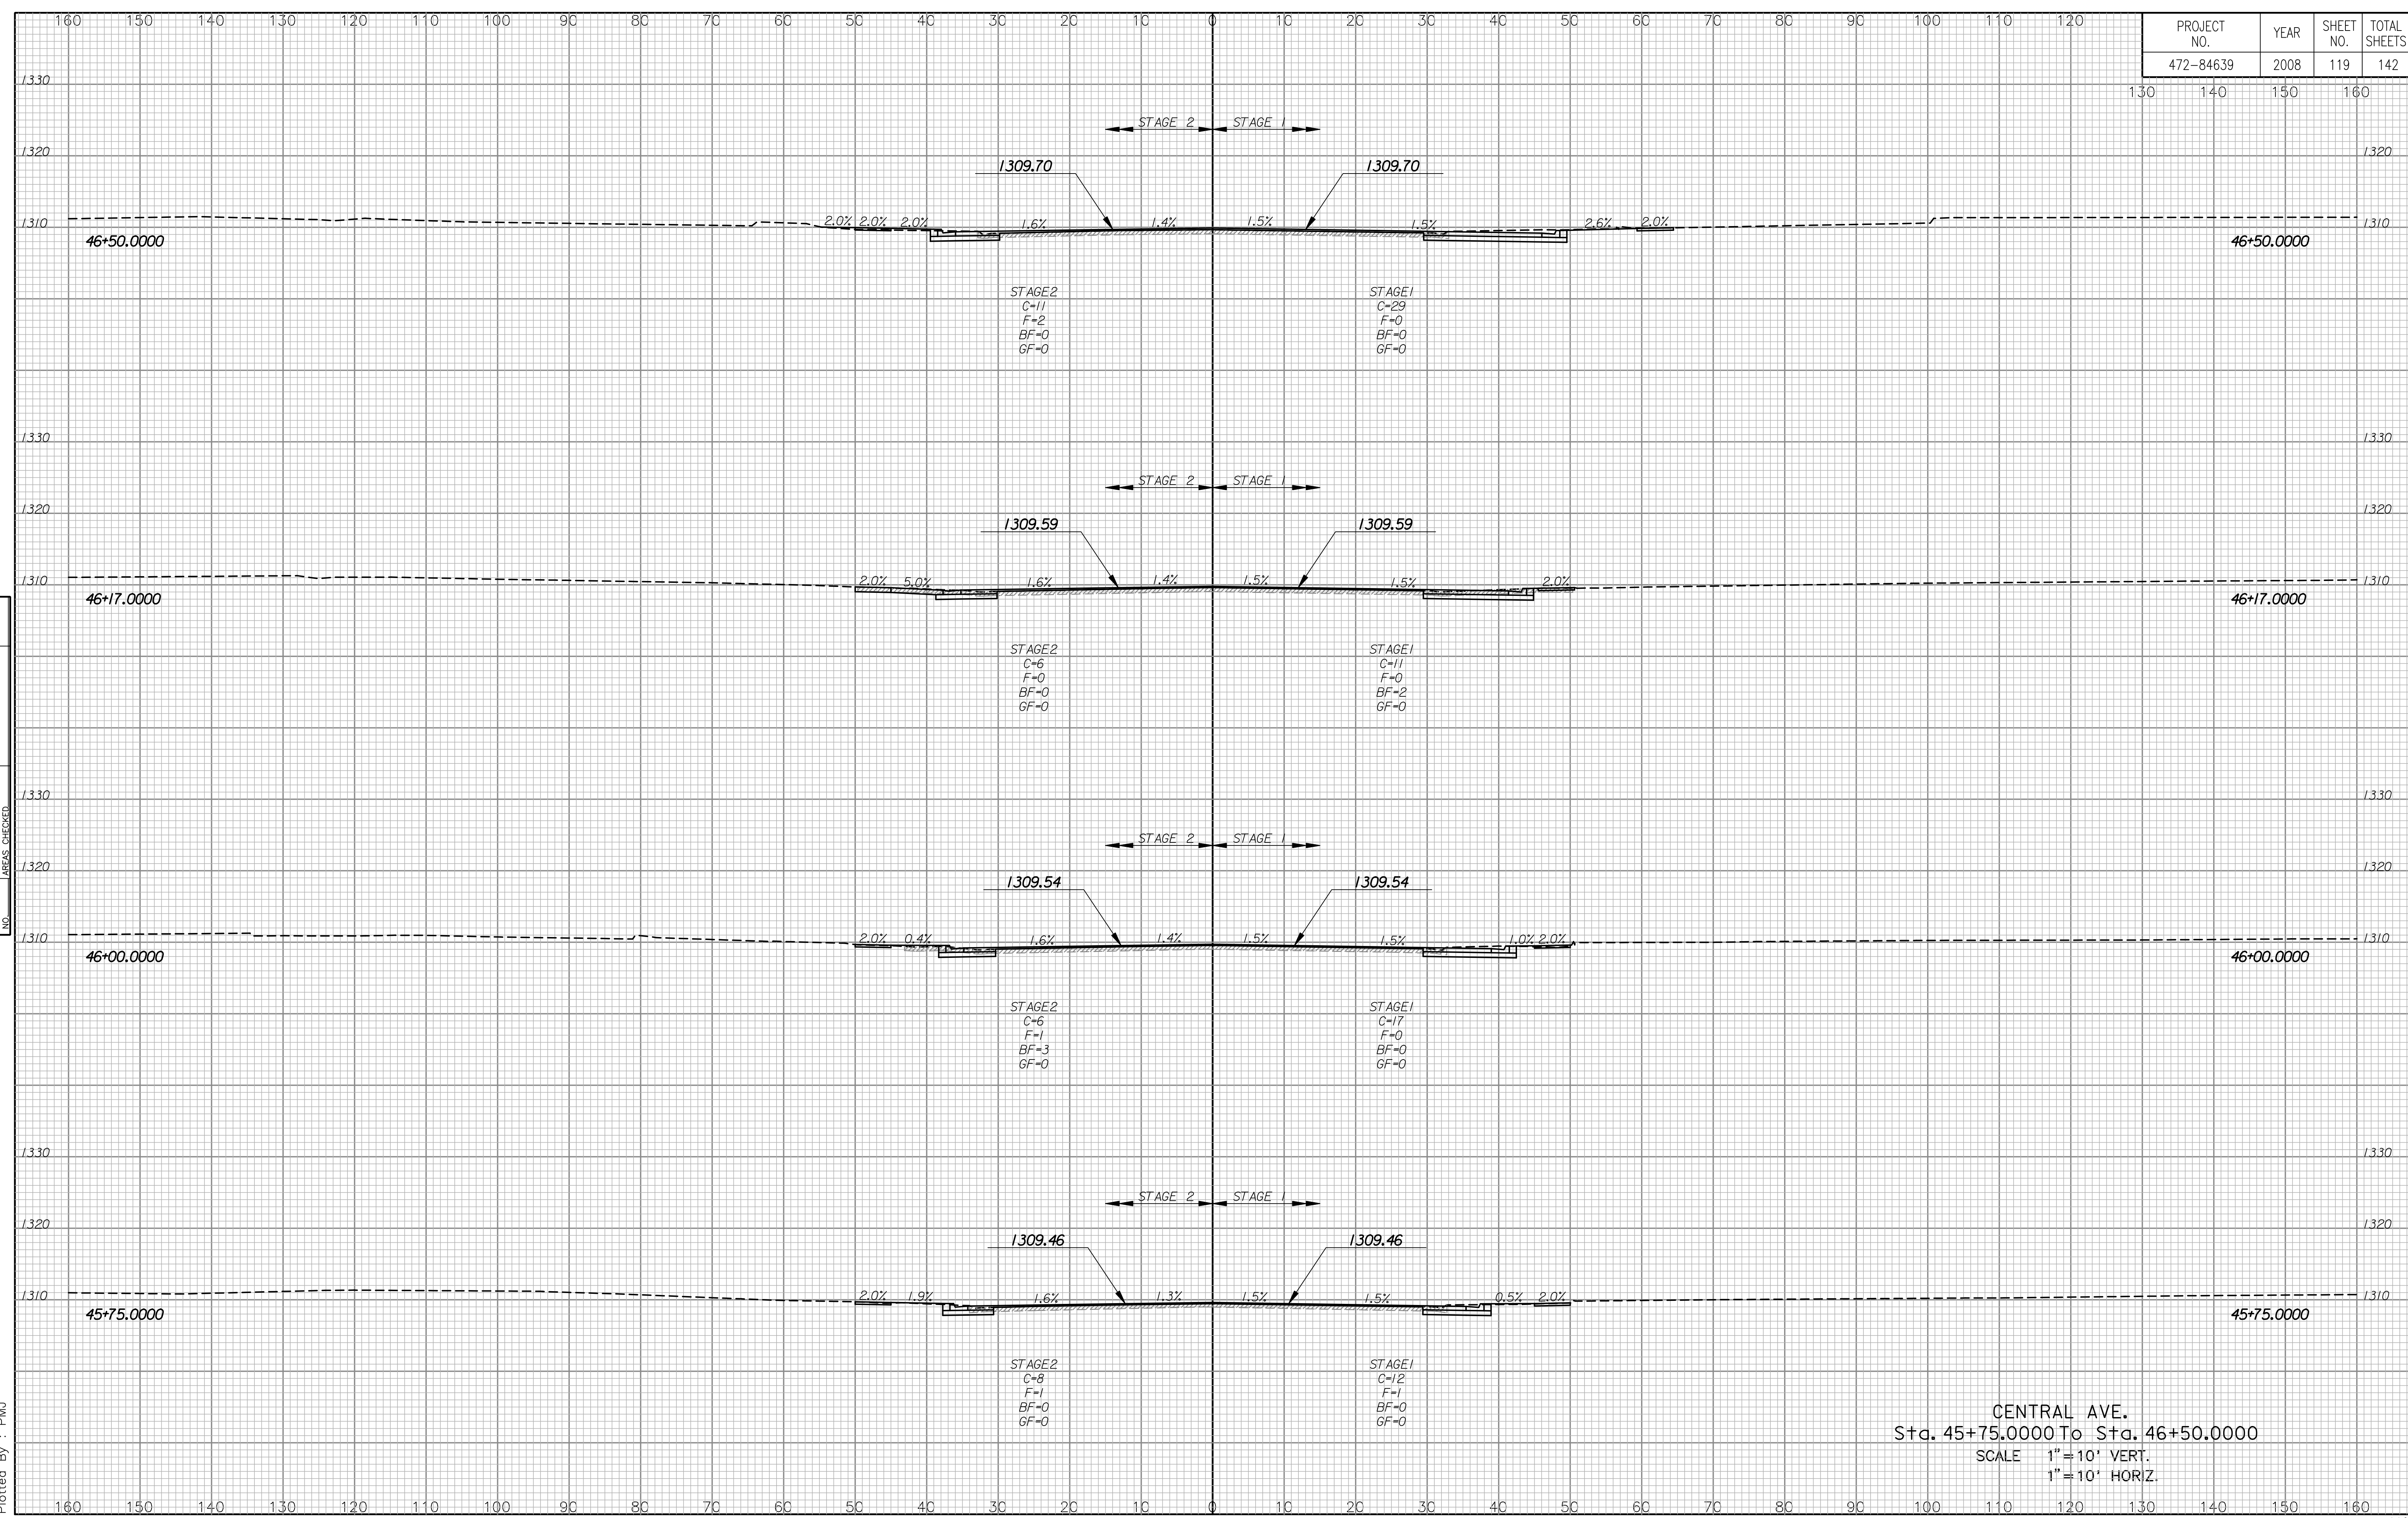

NOTE BOOK NO.	TEMPLATE AREAS CHECKED

Drawn By : PMJ
 Plotted By : PMJ

CENTRAL AVE.
 Sta. 45+75.0000 To Sta. 46+50.0000
 SCALE 1" = 10' VERT.
 1" = 10' HORIZ.