


PROJECT NO.	YEAR	SHEET NO.	TOTAL SHEETS
472-84639	2008	121	142

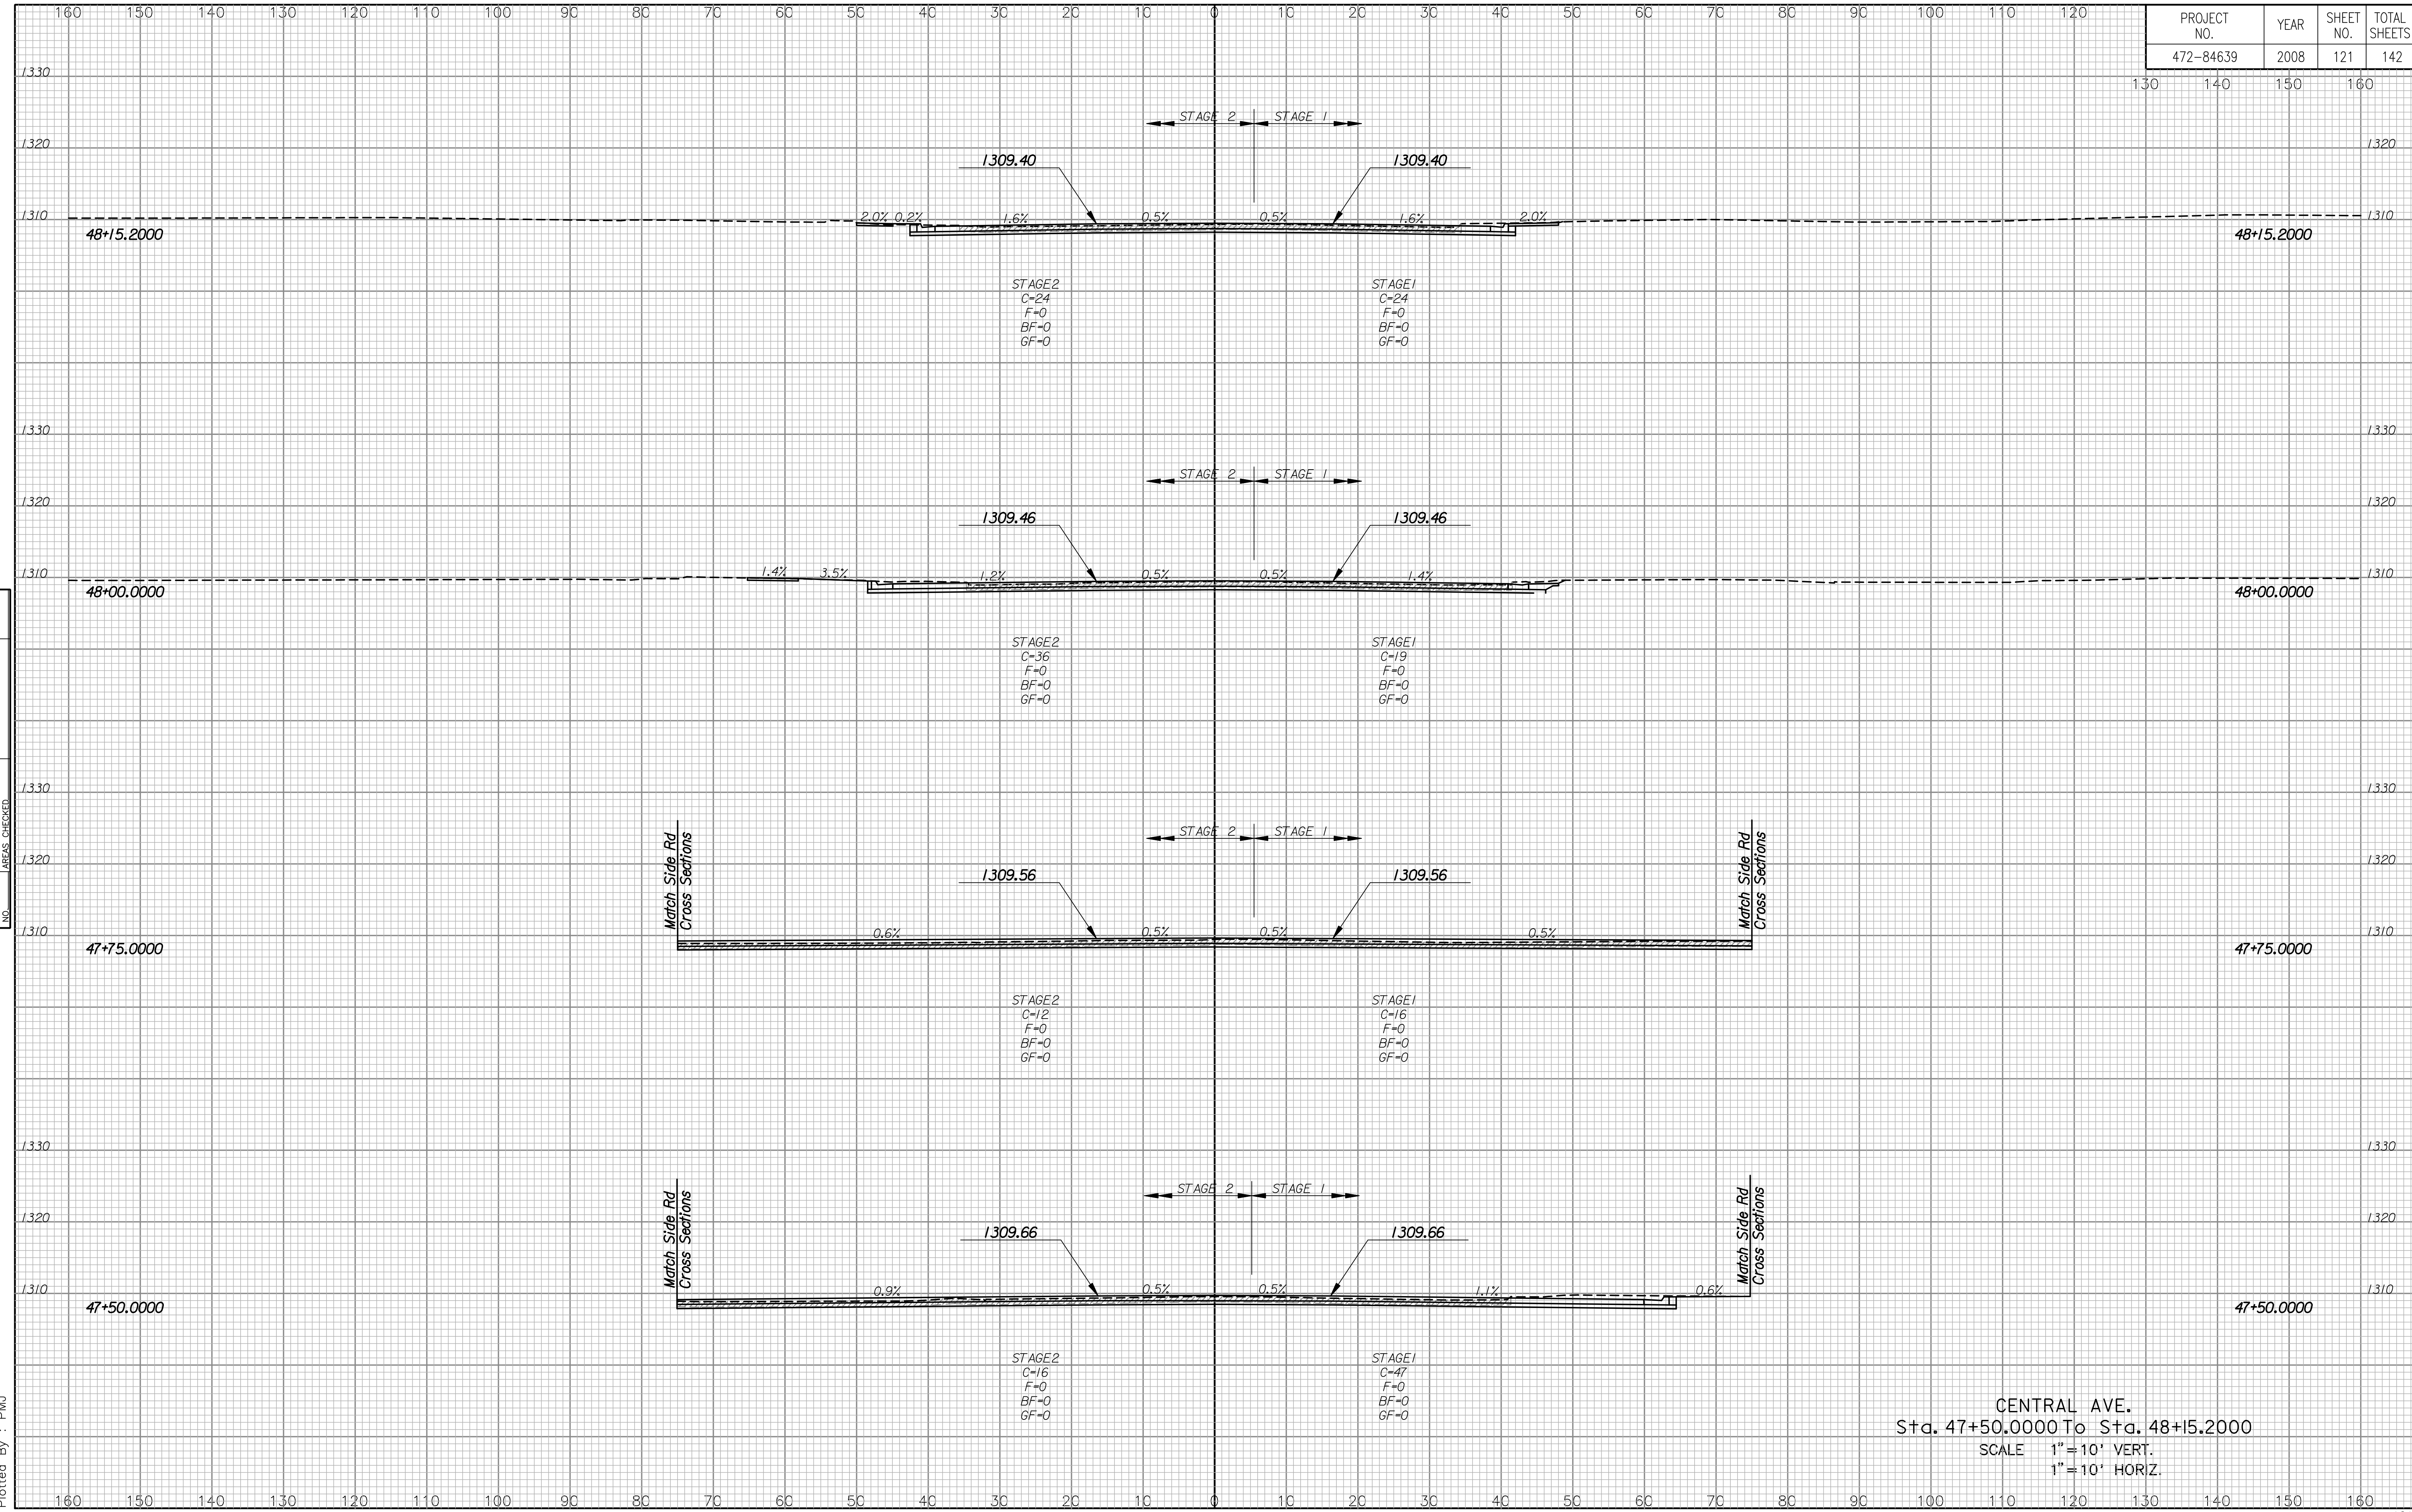

NOTE BOOK	TEMPLATE	AREAS CHECKED

Drawn By : PMJ
Plotted By : PMJ

CENTRAL AVE.
Sta. 47+50.0000 To Sta. 48+15.2000
SCALE 1" = 10' VERT.
1" = 10' HORIZ.