


PROJECT NO.	YEAR	SHEET NO.	TOTAL SHEETS
472-84639	2008	123	142

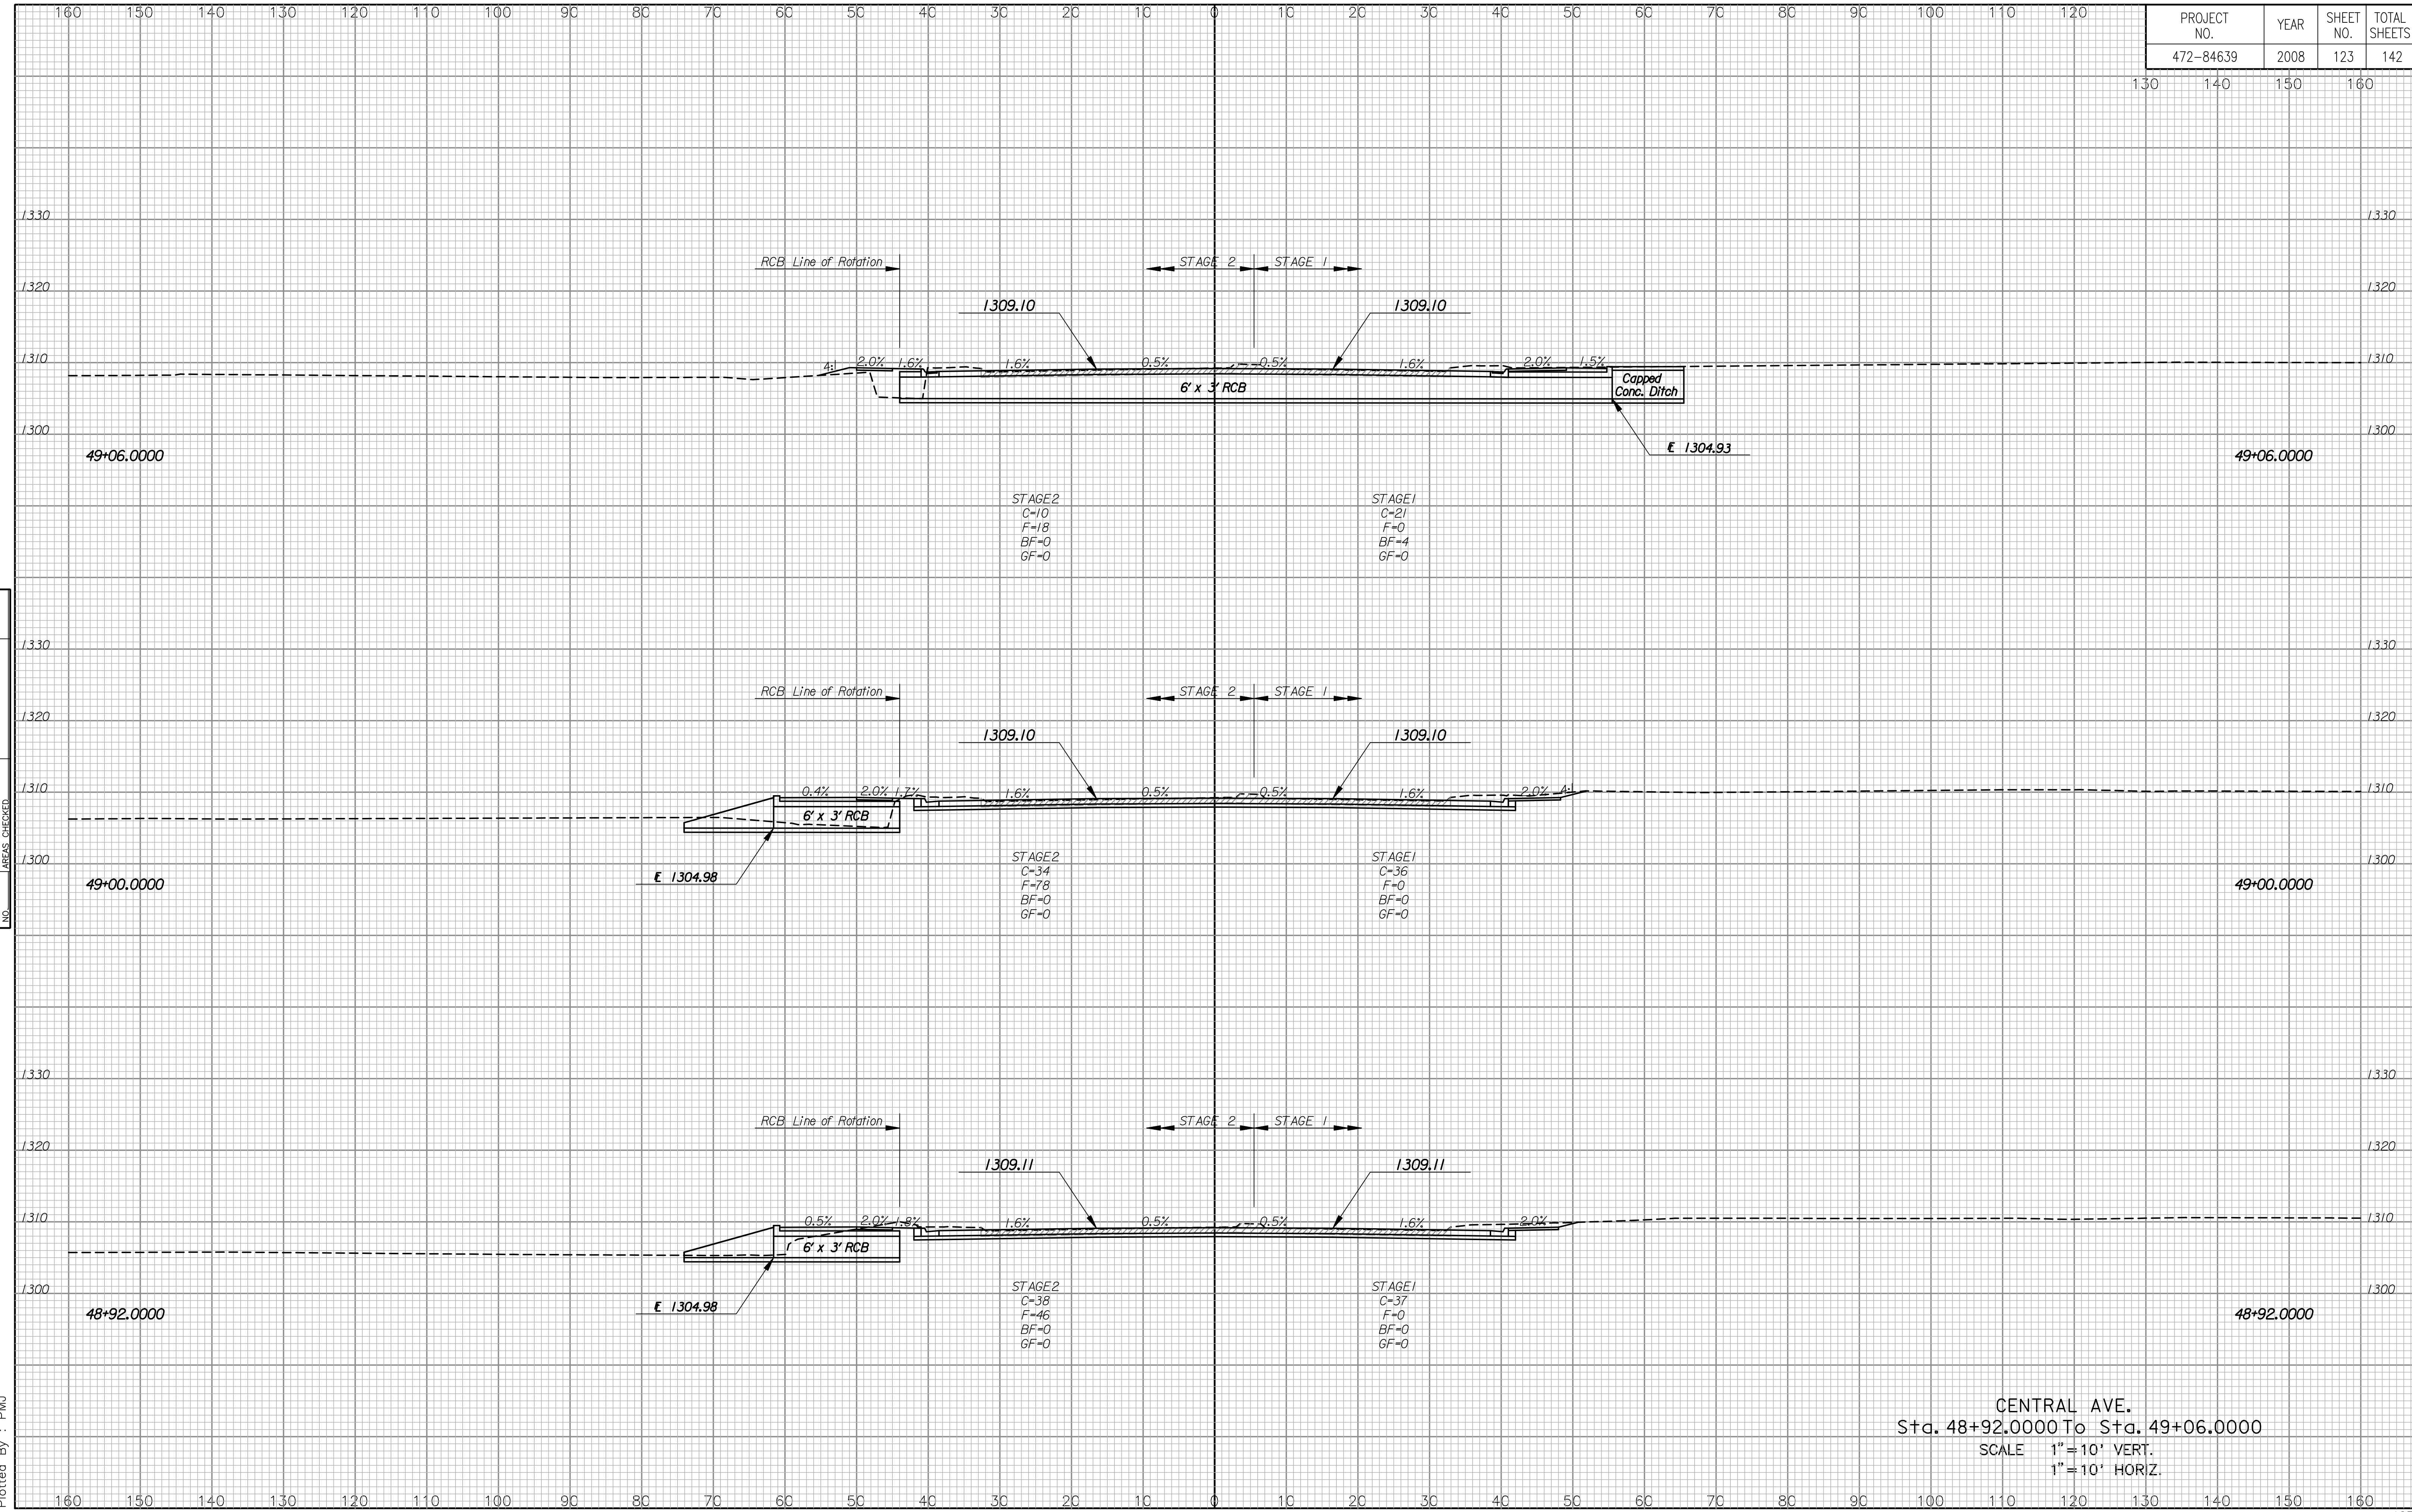

NOTE BOOK NO.	TEMPLATE AREAS CHECKED

Drawn By : PMJ  
Plotted By : PMJ

CENTRAL AVE.  
Sta. 48+92.0000 To Sta. 49+06.0000  
SCALE 1" = 10' VERT.  
1" = 10' HORIZ.