


| PROJECT NO. | YEAR | SHEET NO. | TOTAL SHEETS |
|-------------|------|-----------|--------------|
| 472-84639 | 2008 | 124 | 142 |

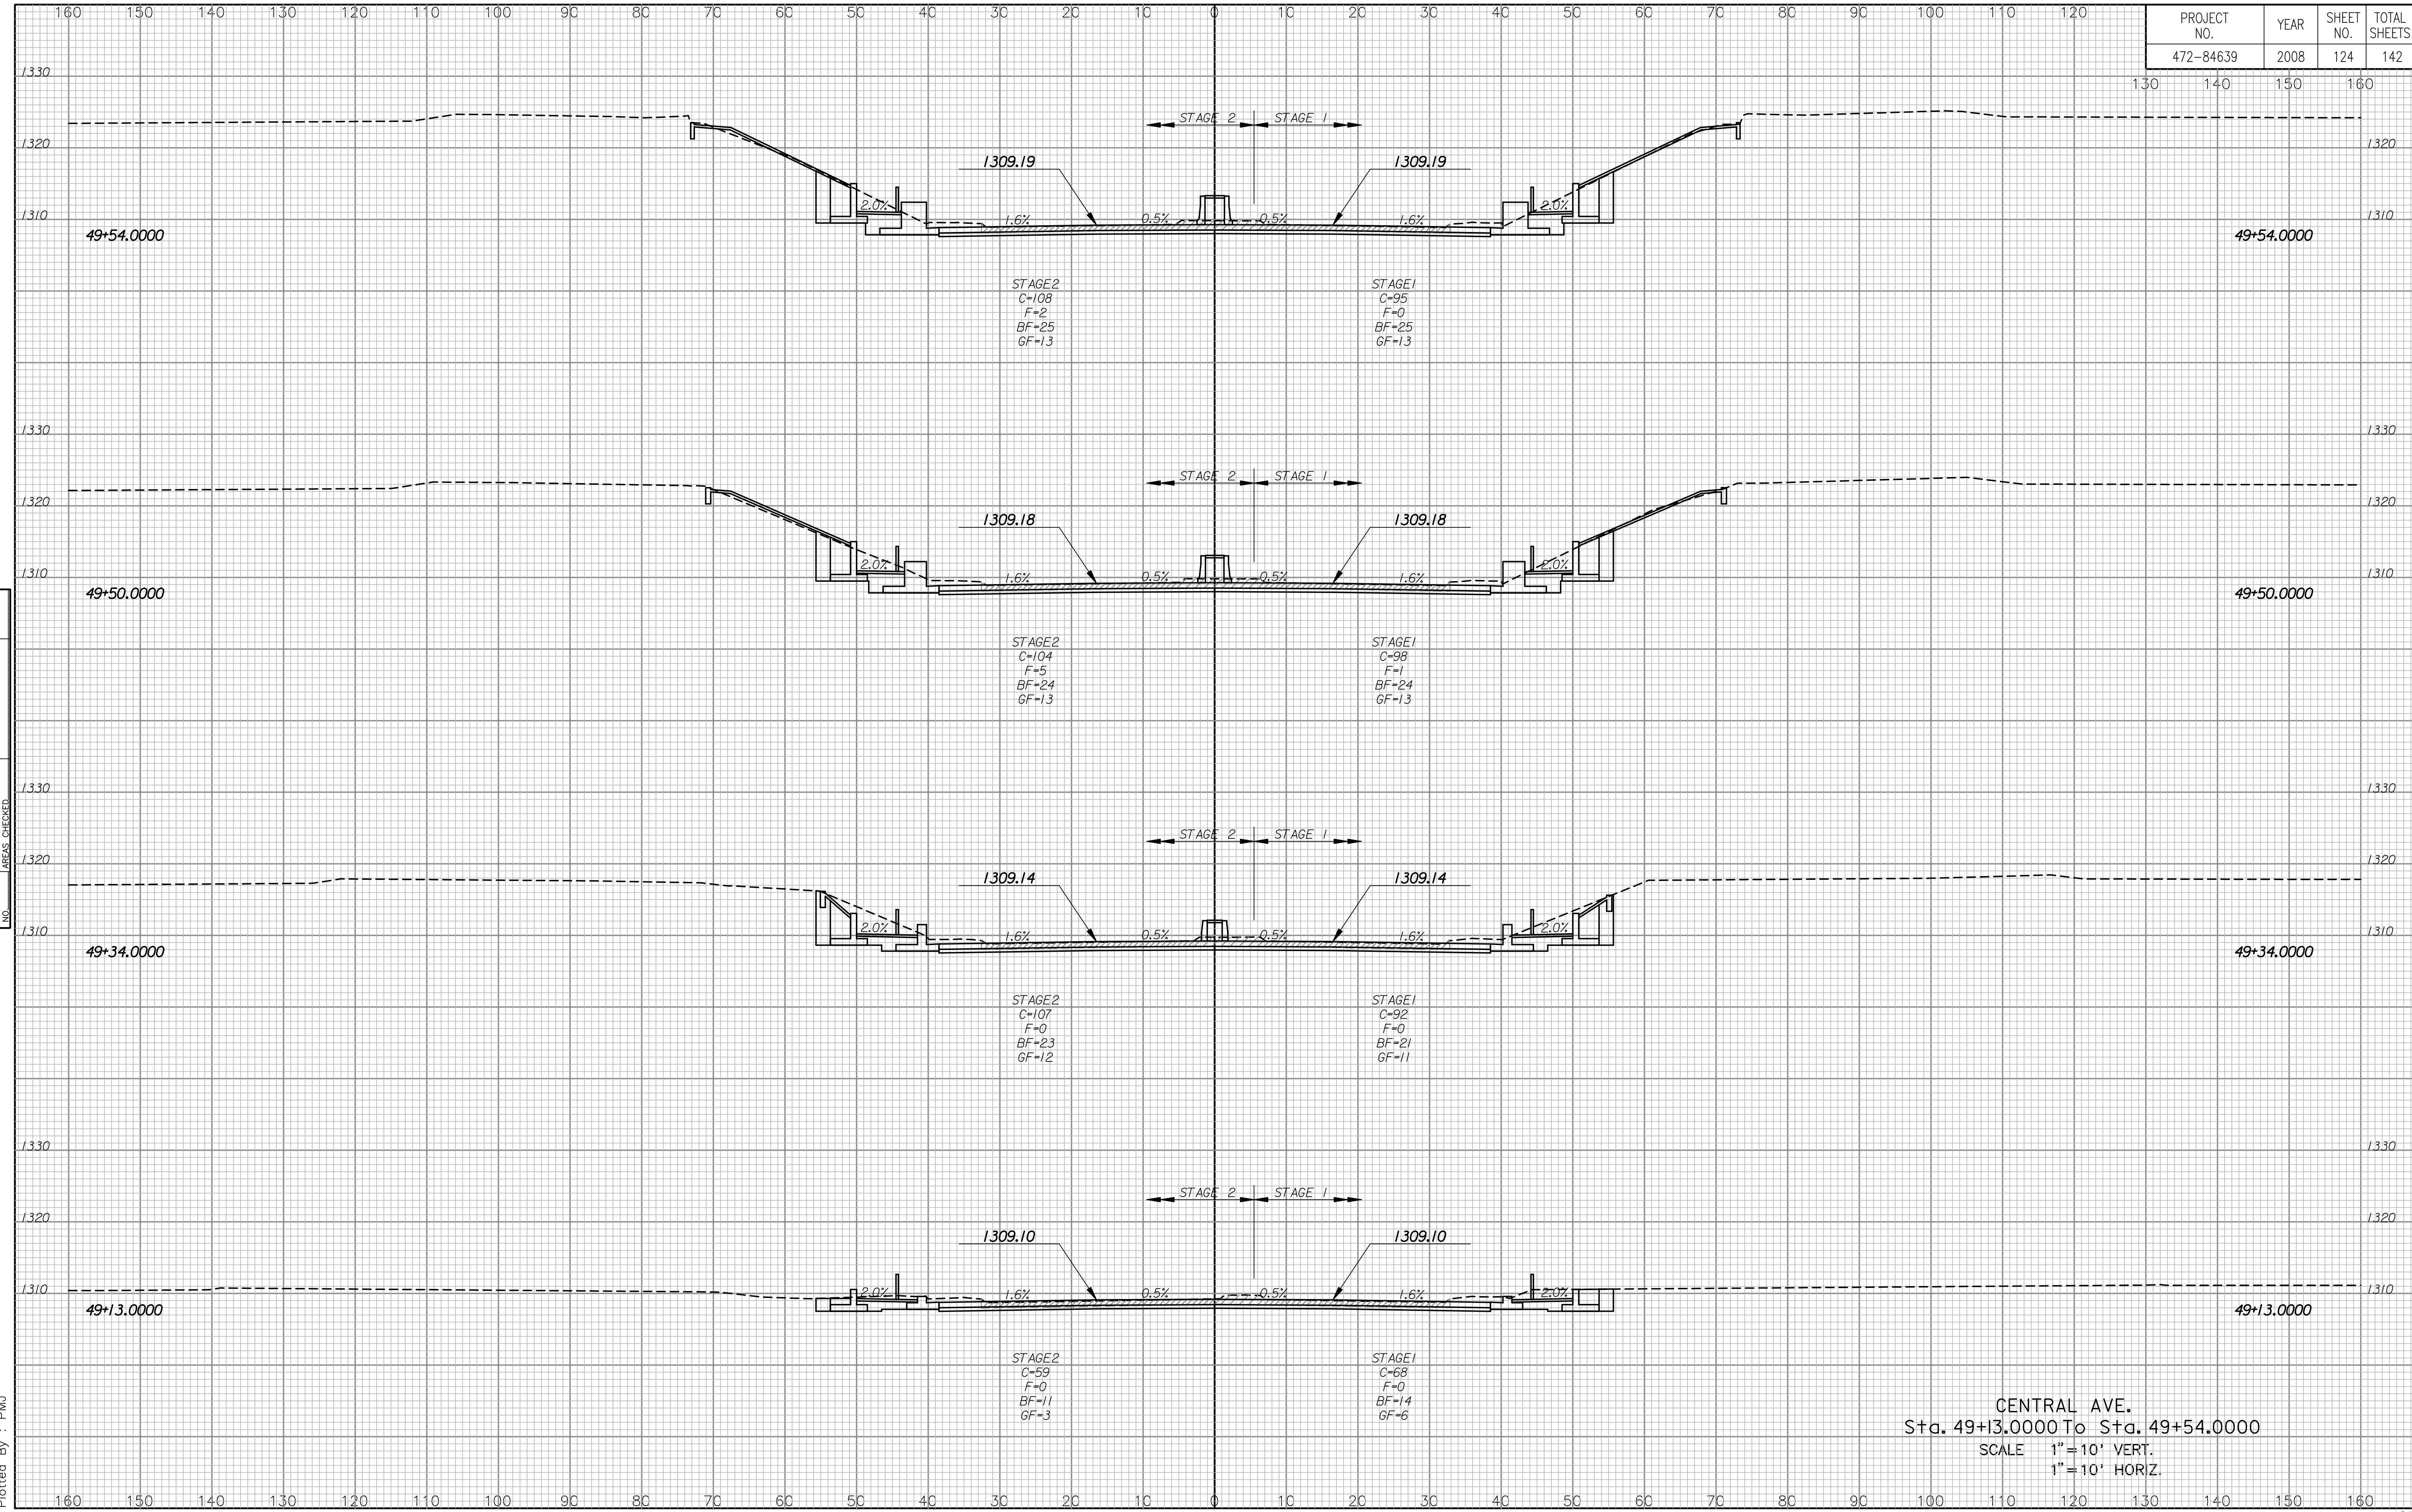

1309.19

1309.19

1309.18

1309.18

1309.14

1309.14

1309.10

1309.10

STAGE 2
C=108
F=2
BF=25
GF=13

STAGE 1
C=95
F=0
BF=25
GF=13

STAGE 2
C=104
F=5
BF=24
GF=13

STAGE 1
C=98
F=1
BF=24
GF=13

STAGE 2
C=107
F=0
BF=23
GF=12

STAGE 1
C=92
F=0
BF=21
GF=11

STAGE 2
C=59
F=0
BF=11
GF=3

STAGE 1
C=68
F=0
BF=14
GF=6

CENTRAL AVE.
Sta. 49+13.0000 To Sta. 49+54.0000
SCALE 1" = 10' VERT.
1" = 10' HORIZ.

| NOTE BOOK | TEMPLATE | AREAS | CHECKED |
|-----------|----------|-------|---------|
| | | | |
| | | | |
| | | | |

Drawn By : PMJ
Plotted By : PMJ