


PROJECT NO.	YEAR	SHEET NO.	TOTAL SHEETS
472-84639	2008	126	142

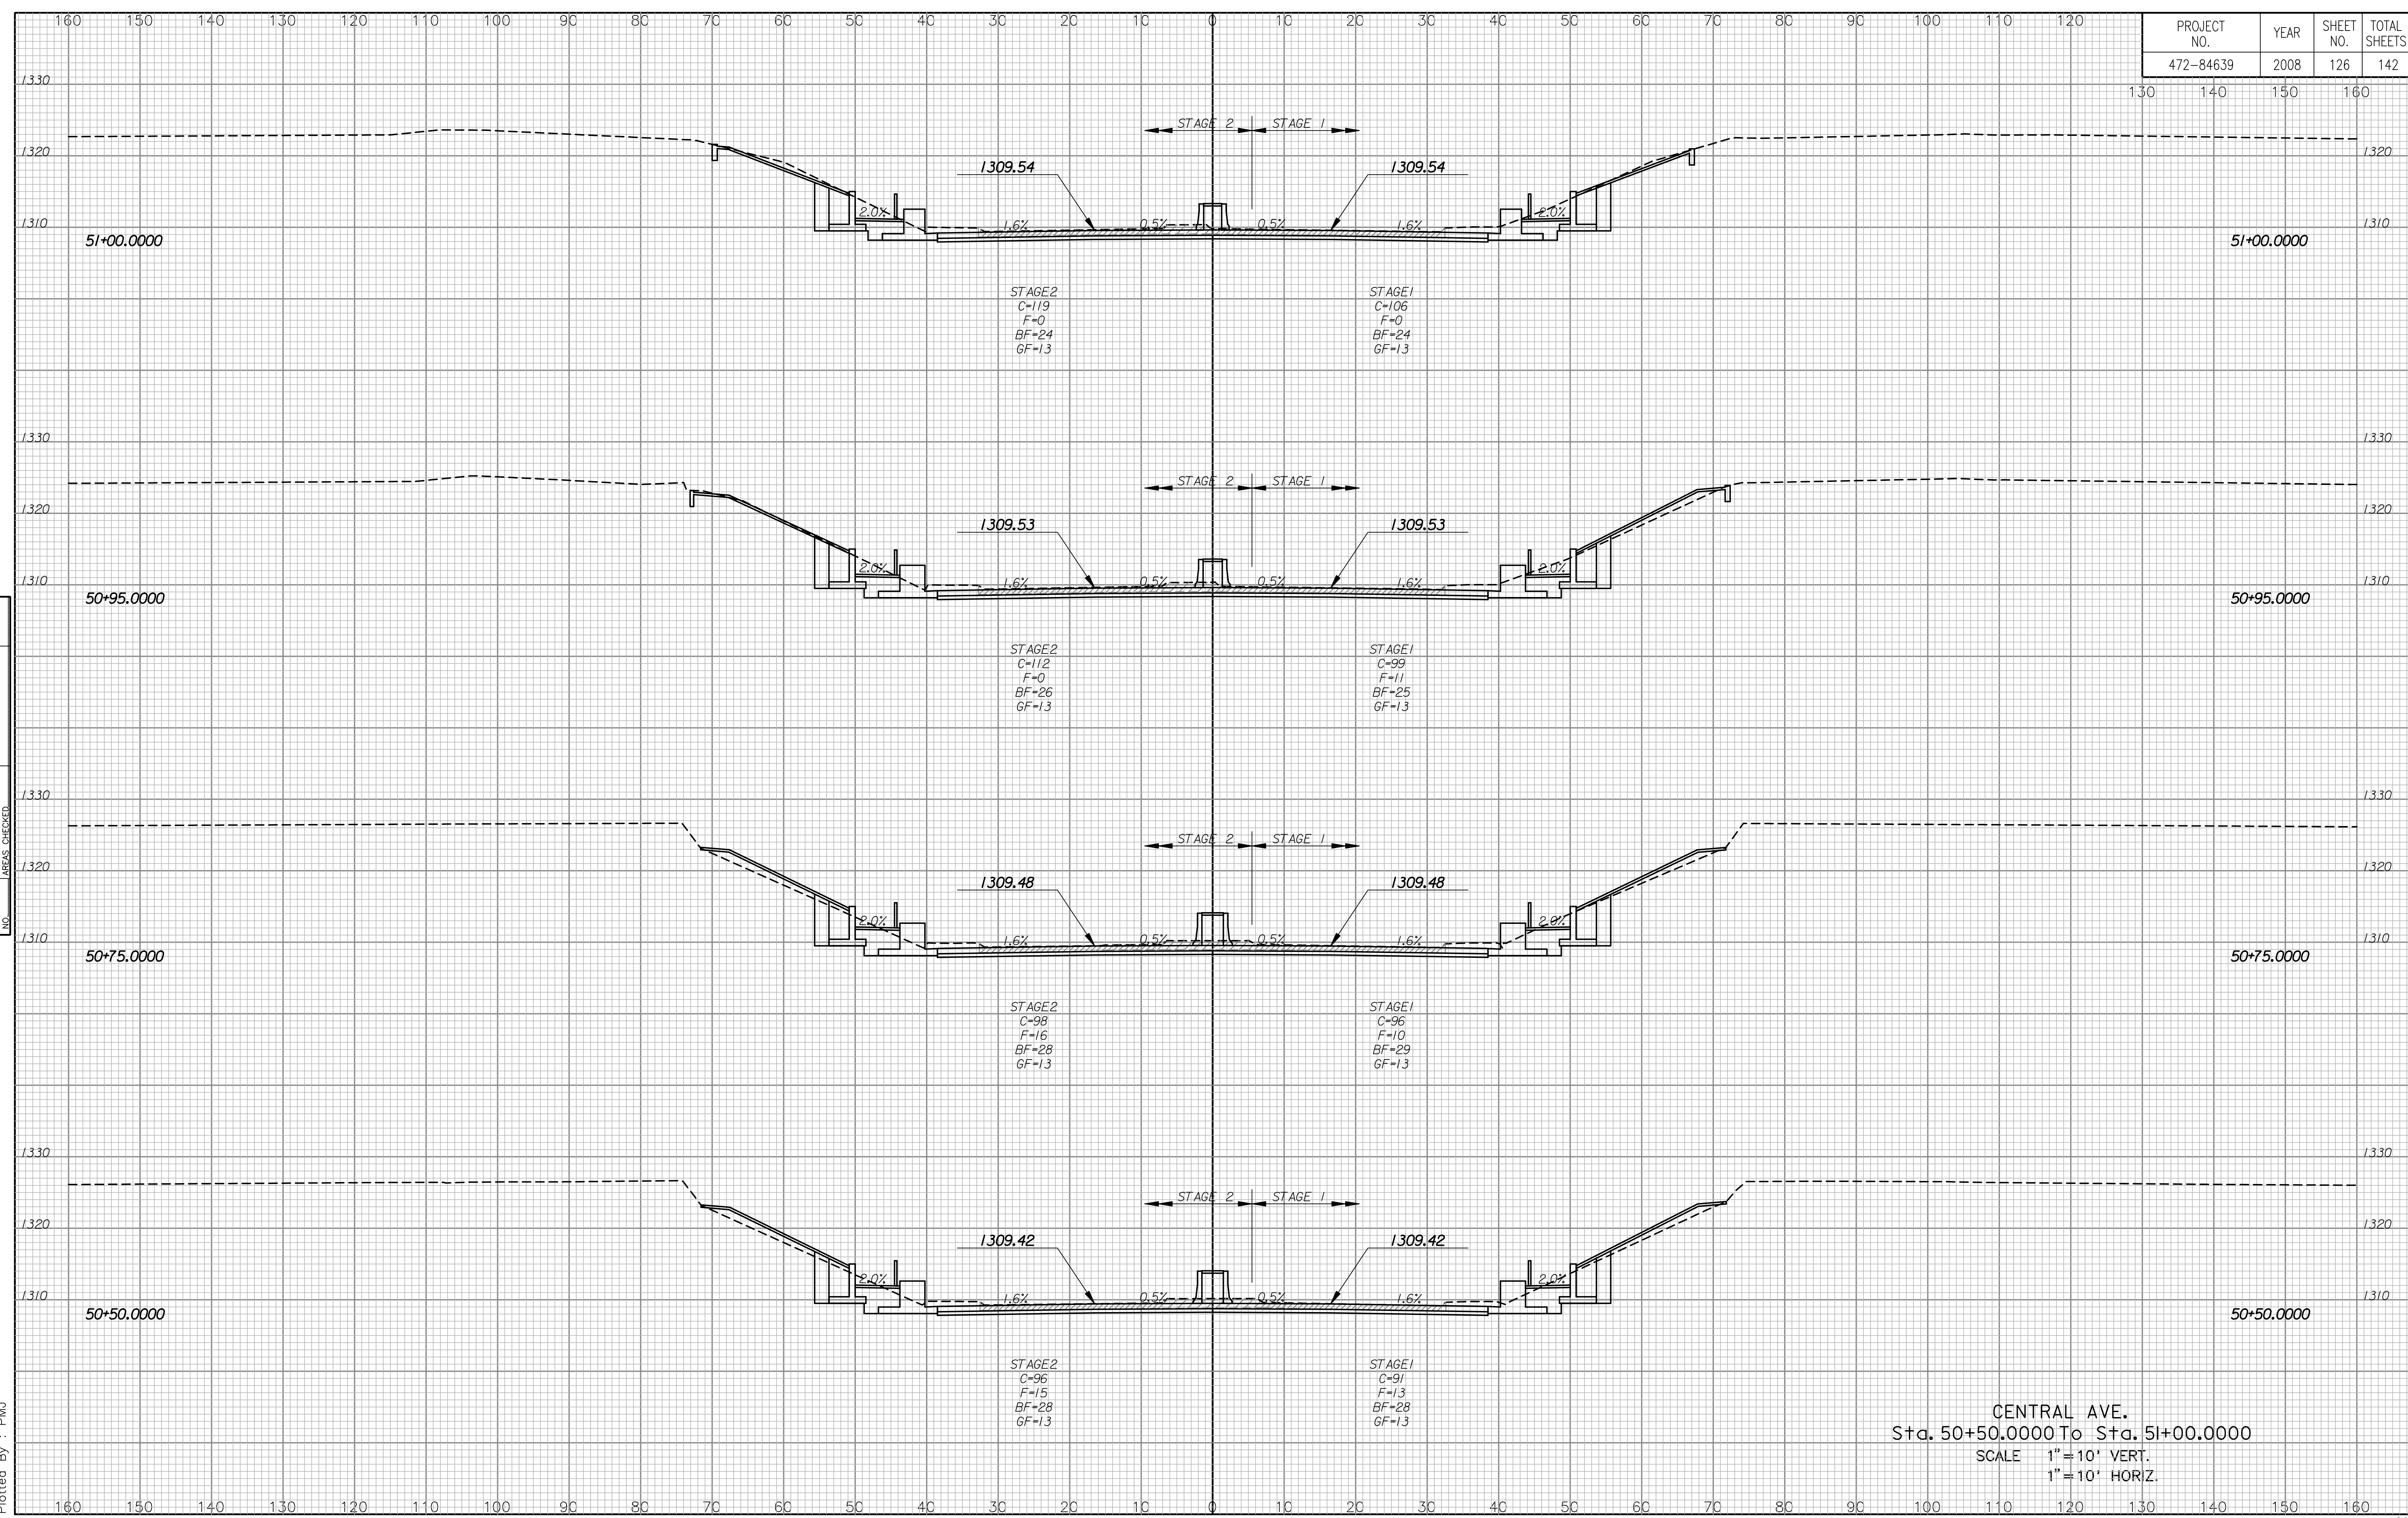

NOTE BOOK NO.	TEMPLATE AREAS CHECKED

Drawn By : PMJ
Plotted By : PMJ

CENTRAL AVE.
Sta. 50+50.0000 To Sta. 51+00.0000
SCALE 1" = 10' VERT.
1" = 10' HORIZ.