


PROJECT NO.	YEAR	SHEET NO.	TOTAL SHEETS
472-84639	2008	127	142

NOTE BOOK NO.	TEMPLATE AREAS CHECKED

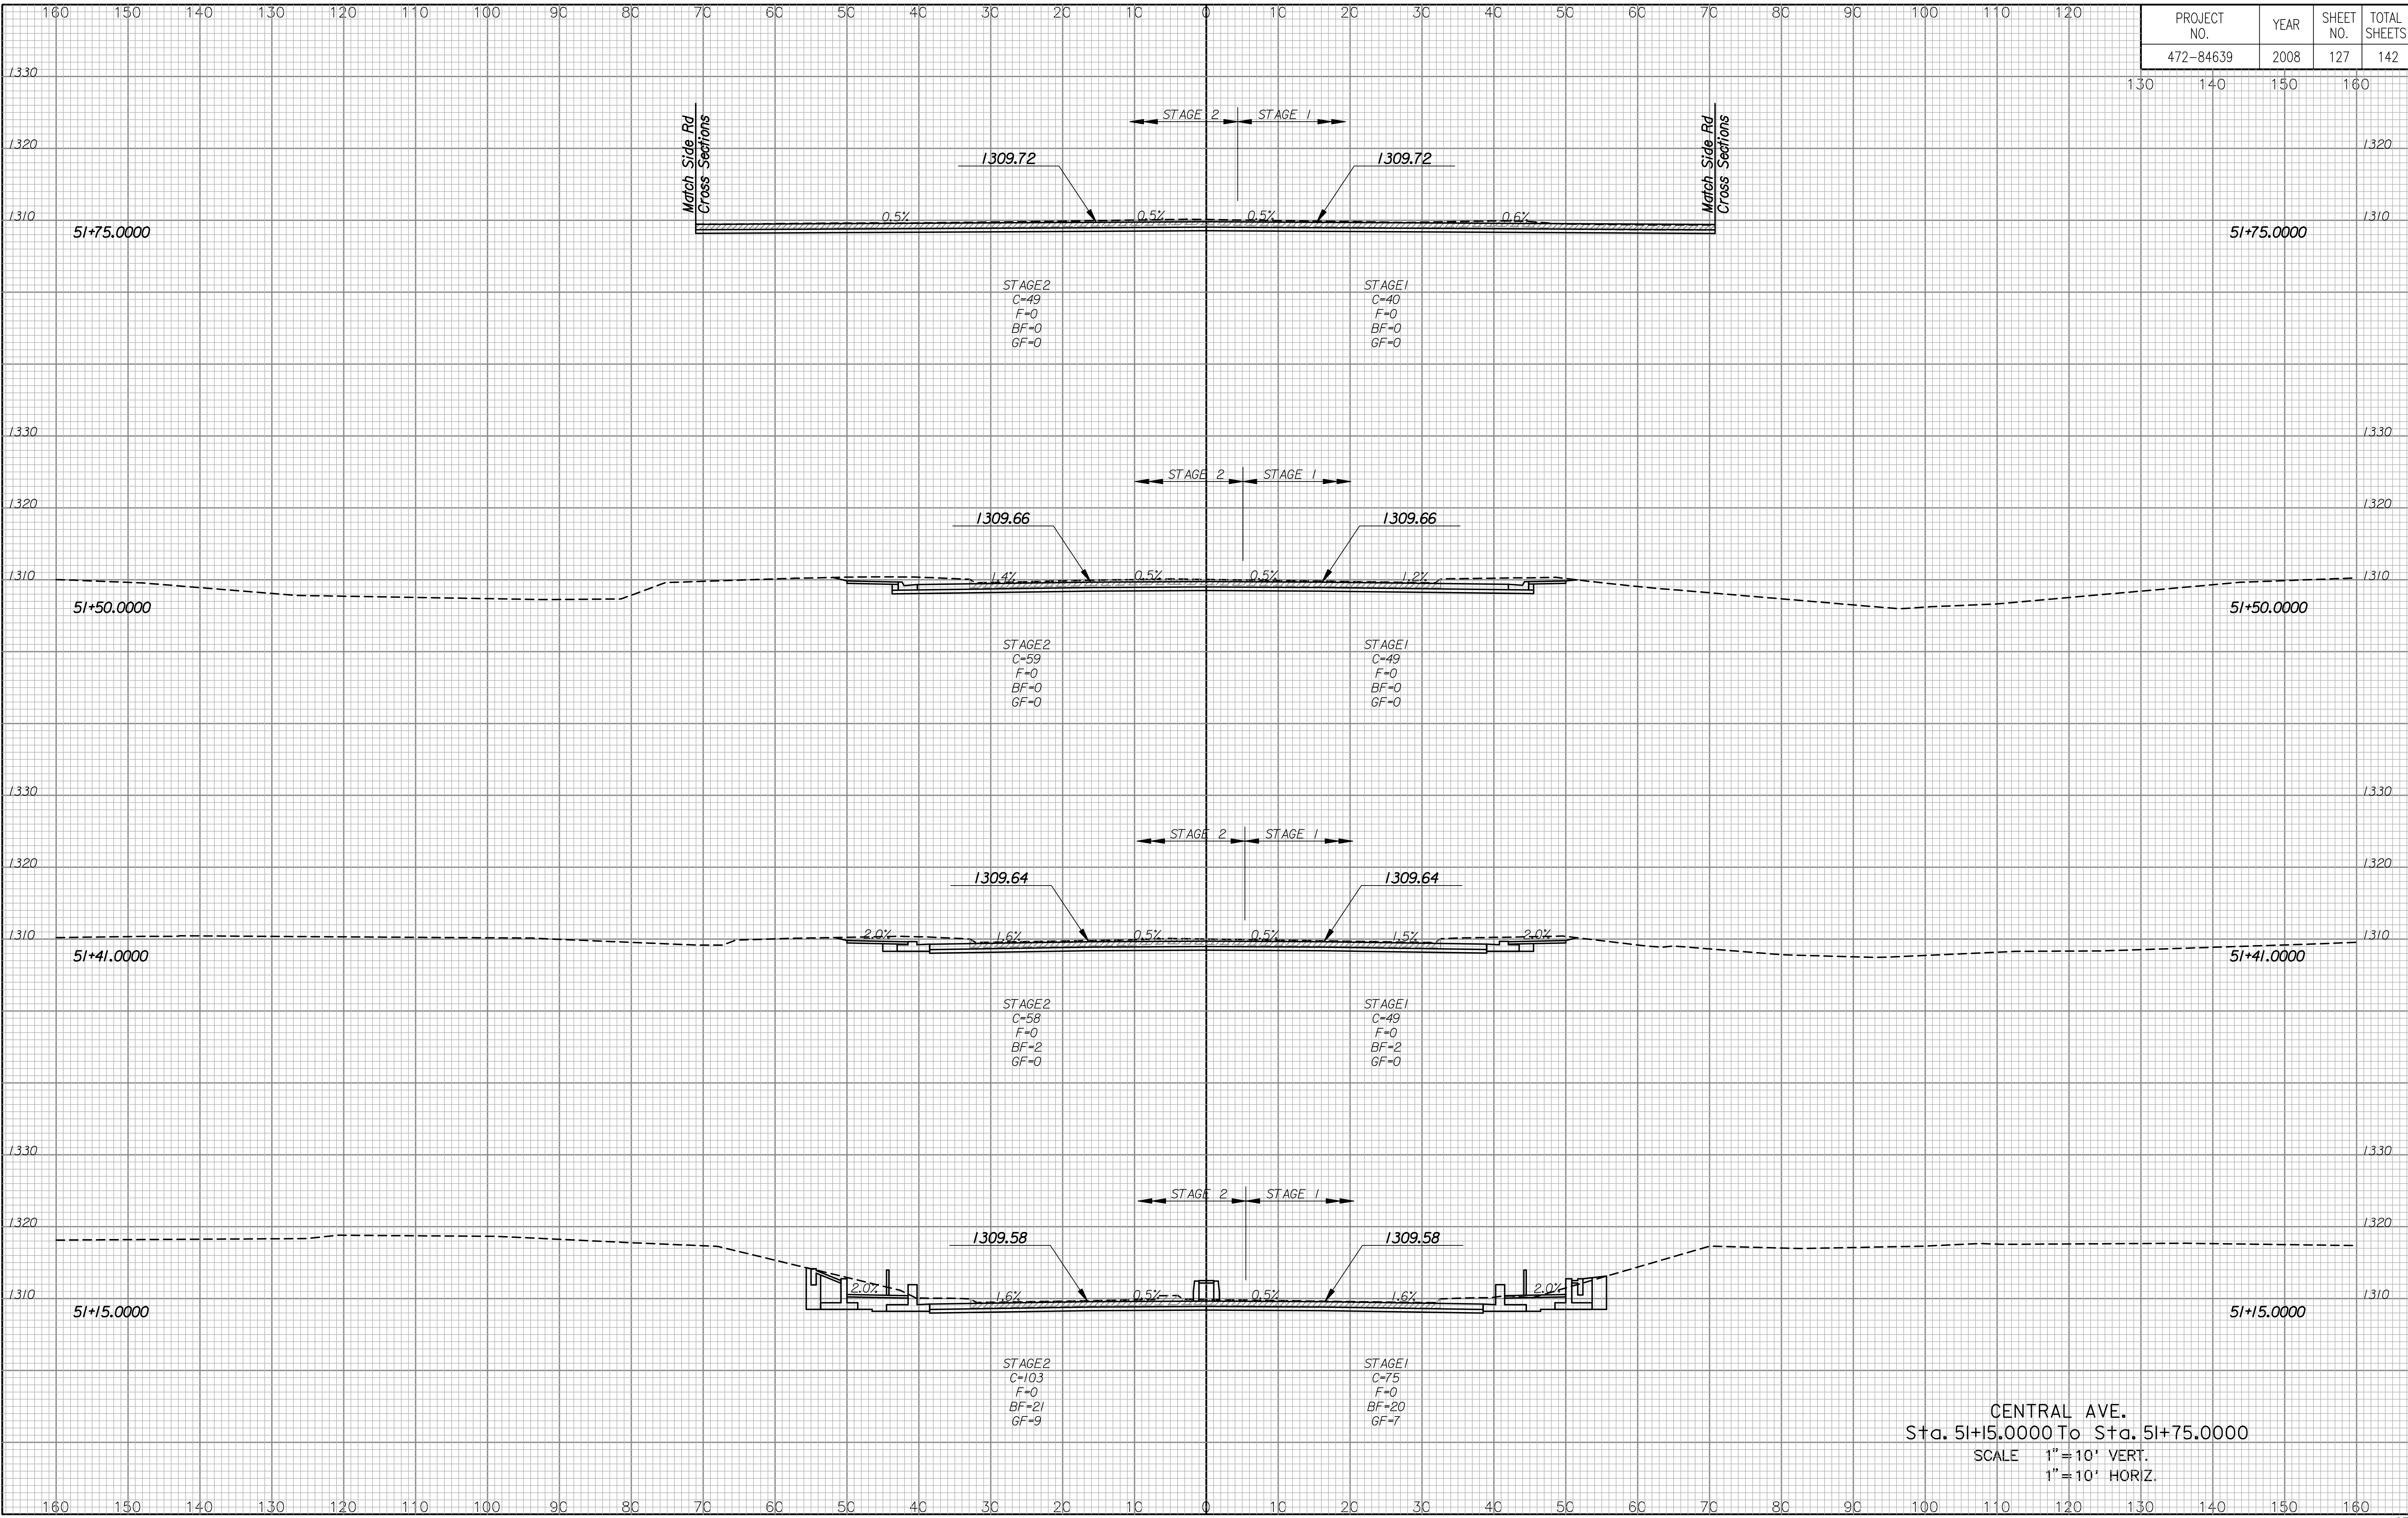

CENTRAL AVE.  
Sta. 51+15.0000 To Sta. 51+75.0000  
SCALE 1" = 10' VERT.  
1" = 10' HORIZ.

Drawn By : PMJ  
Plotted By : PMJ