


PROJECT NO.	YEAR	SHEET NO.	TOTAL SHEETS
472-84639	2008	128	142

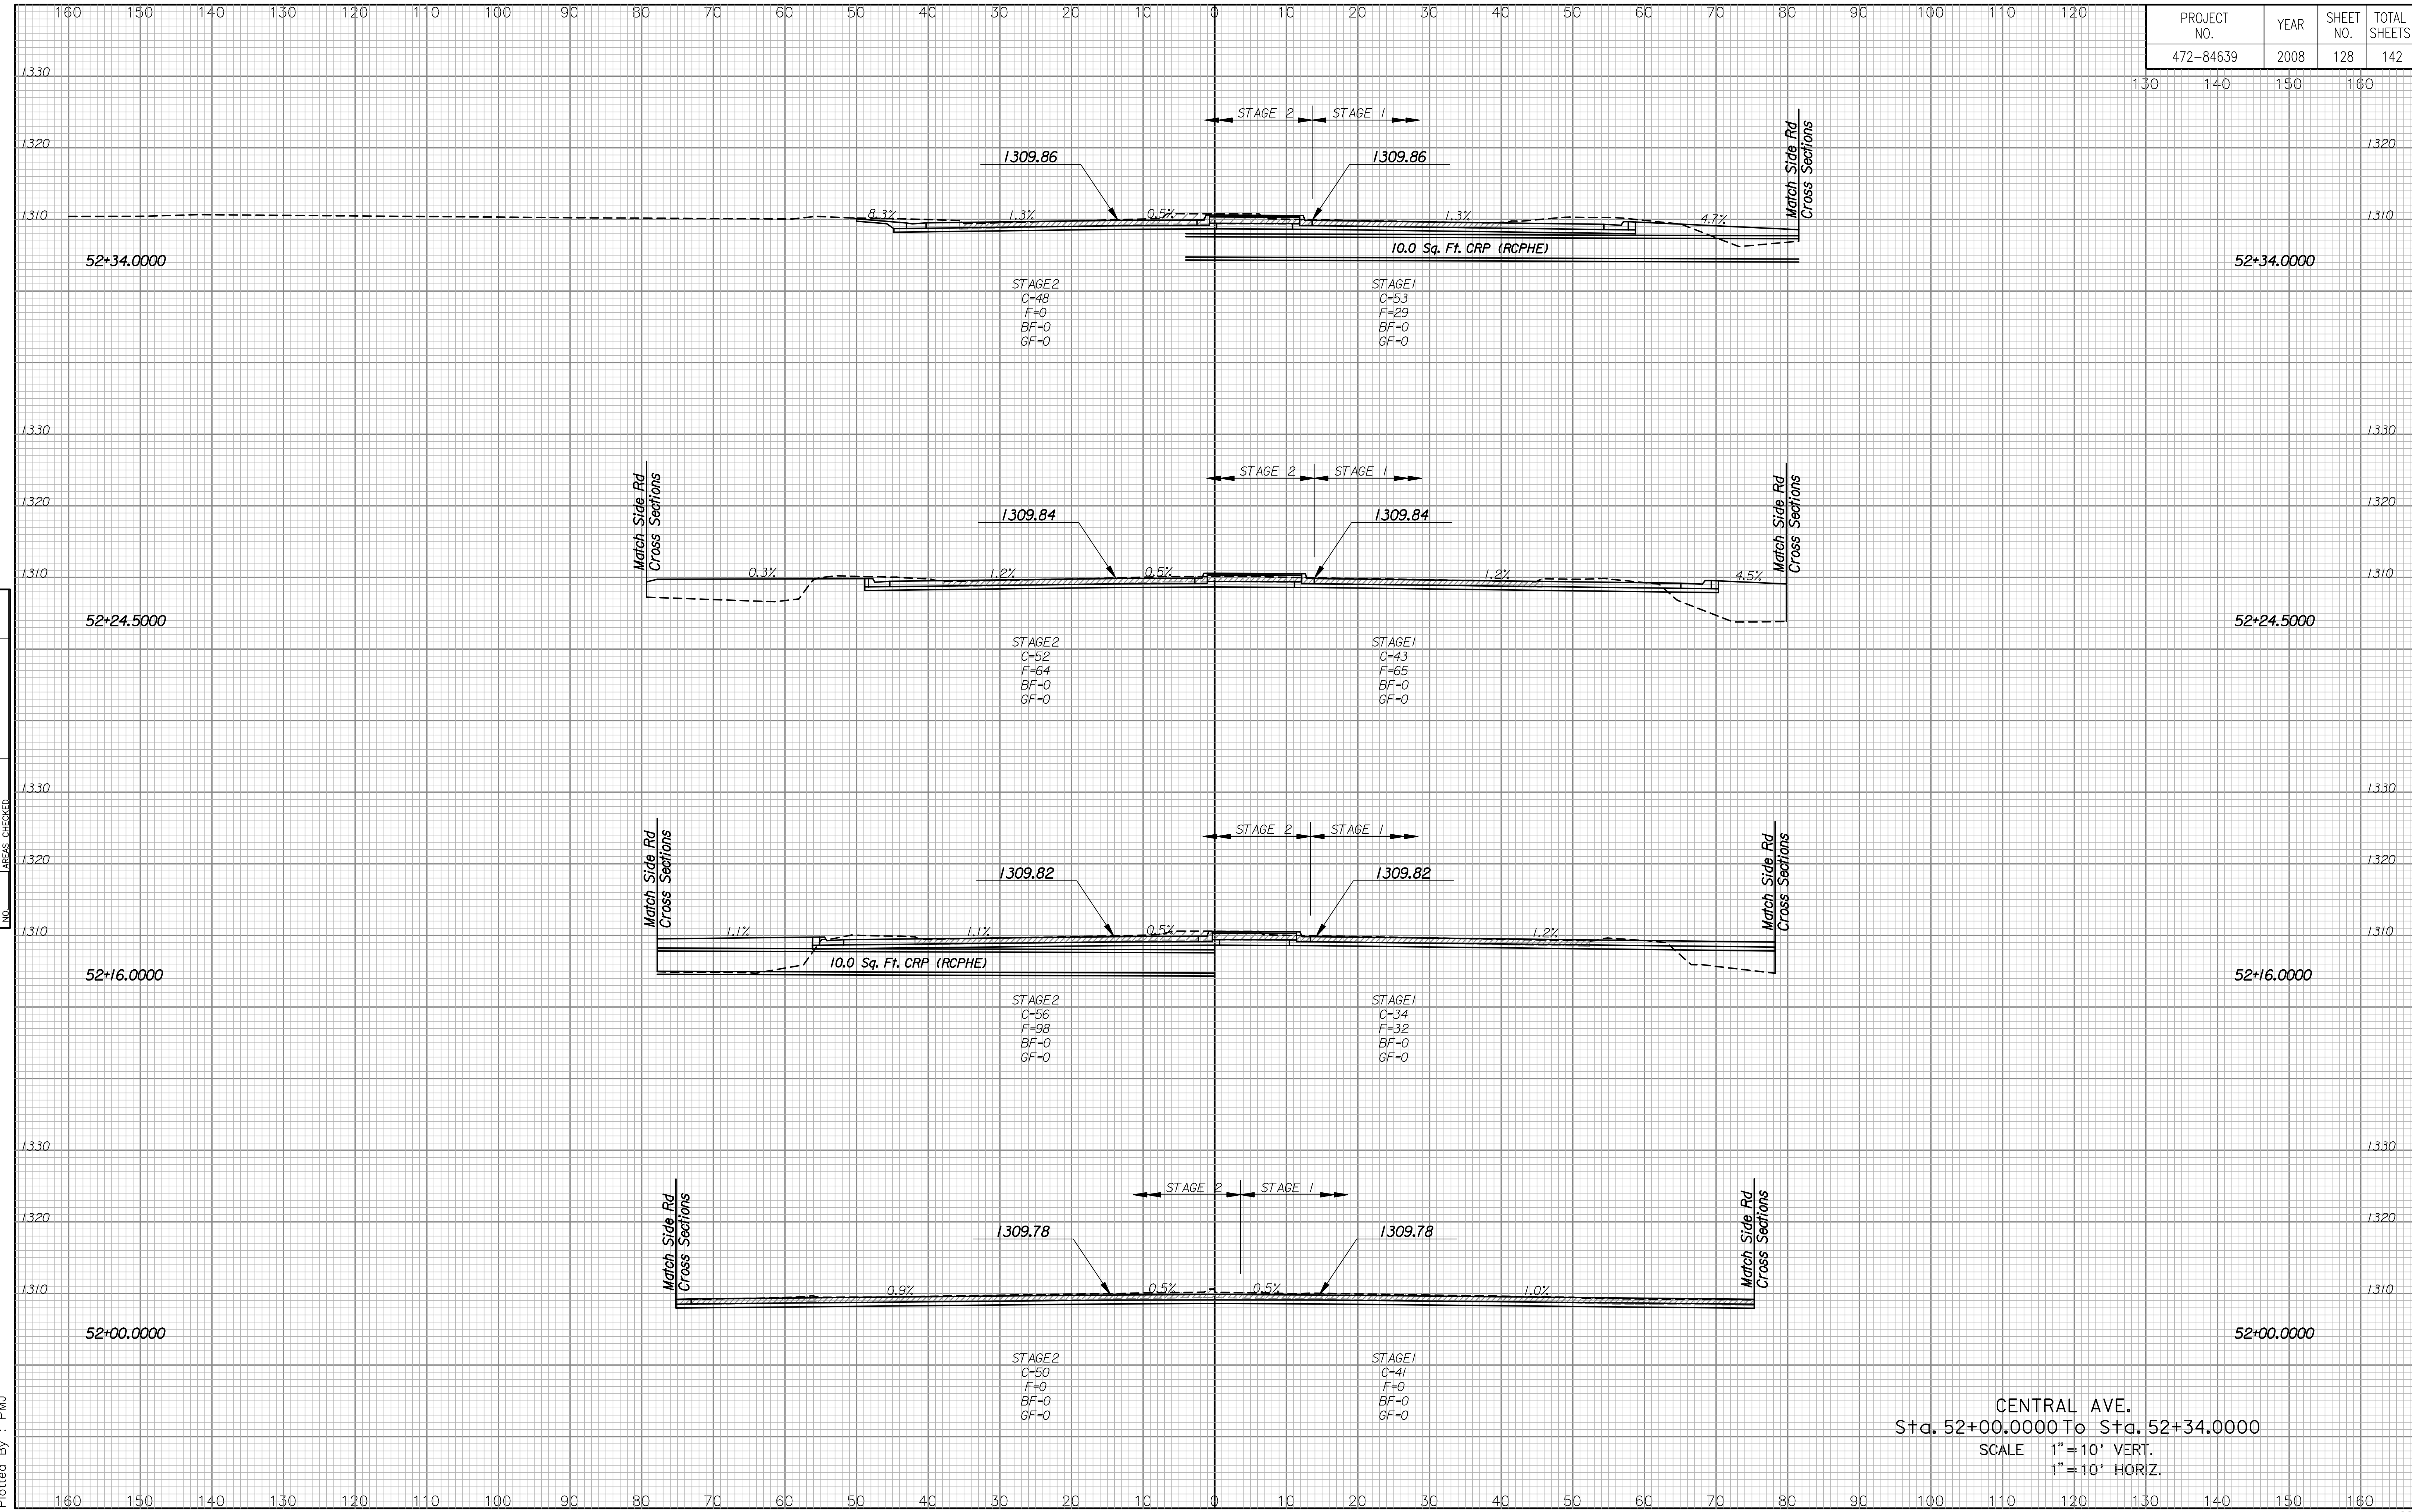

NOTE BOOK NO.	TEMPLATE AREAS CHECKED

Drawn By : PMJ  
Plotted By : PMJ

CENTRAL AVE.  
Sta. 52+00.0000 To Sta. 52+34.0000  
SCALE 1" = 10' VERT.  
1" = 10' HORIZ.