


PROJECT NO.	YEAR	SHEET NO.	TOTAL SHEETS
472-84639	2008	129	142

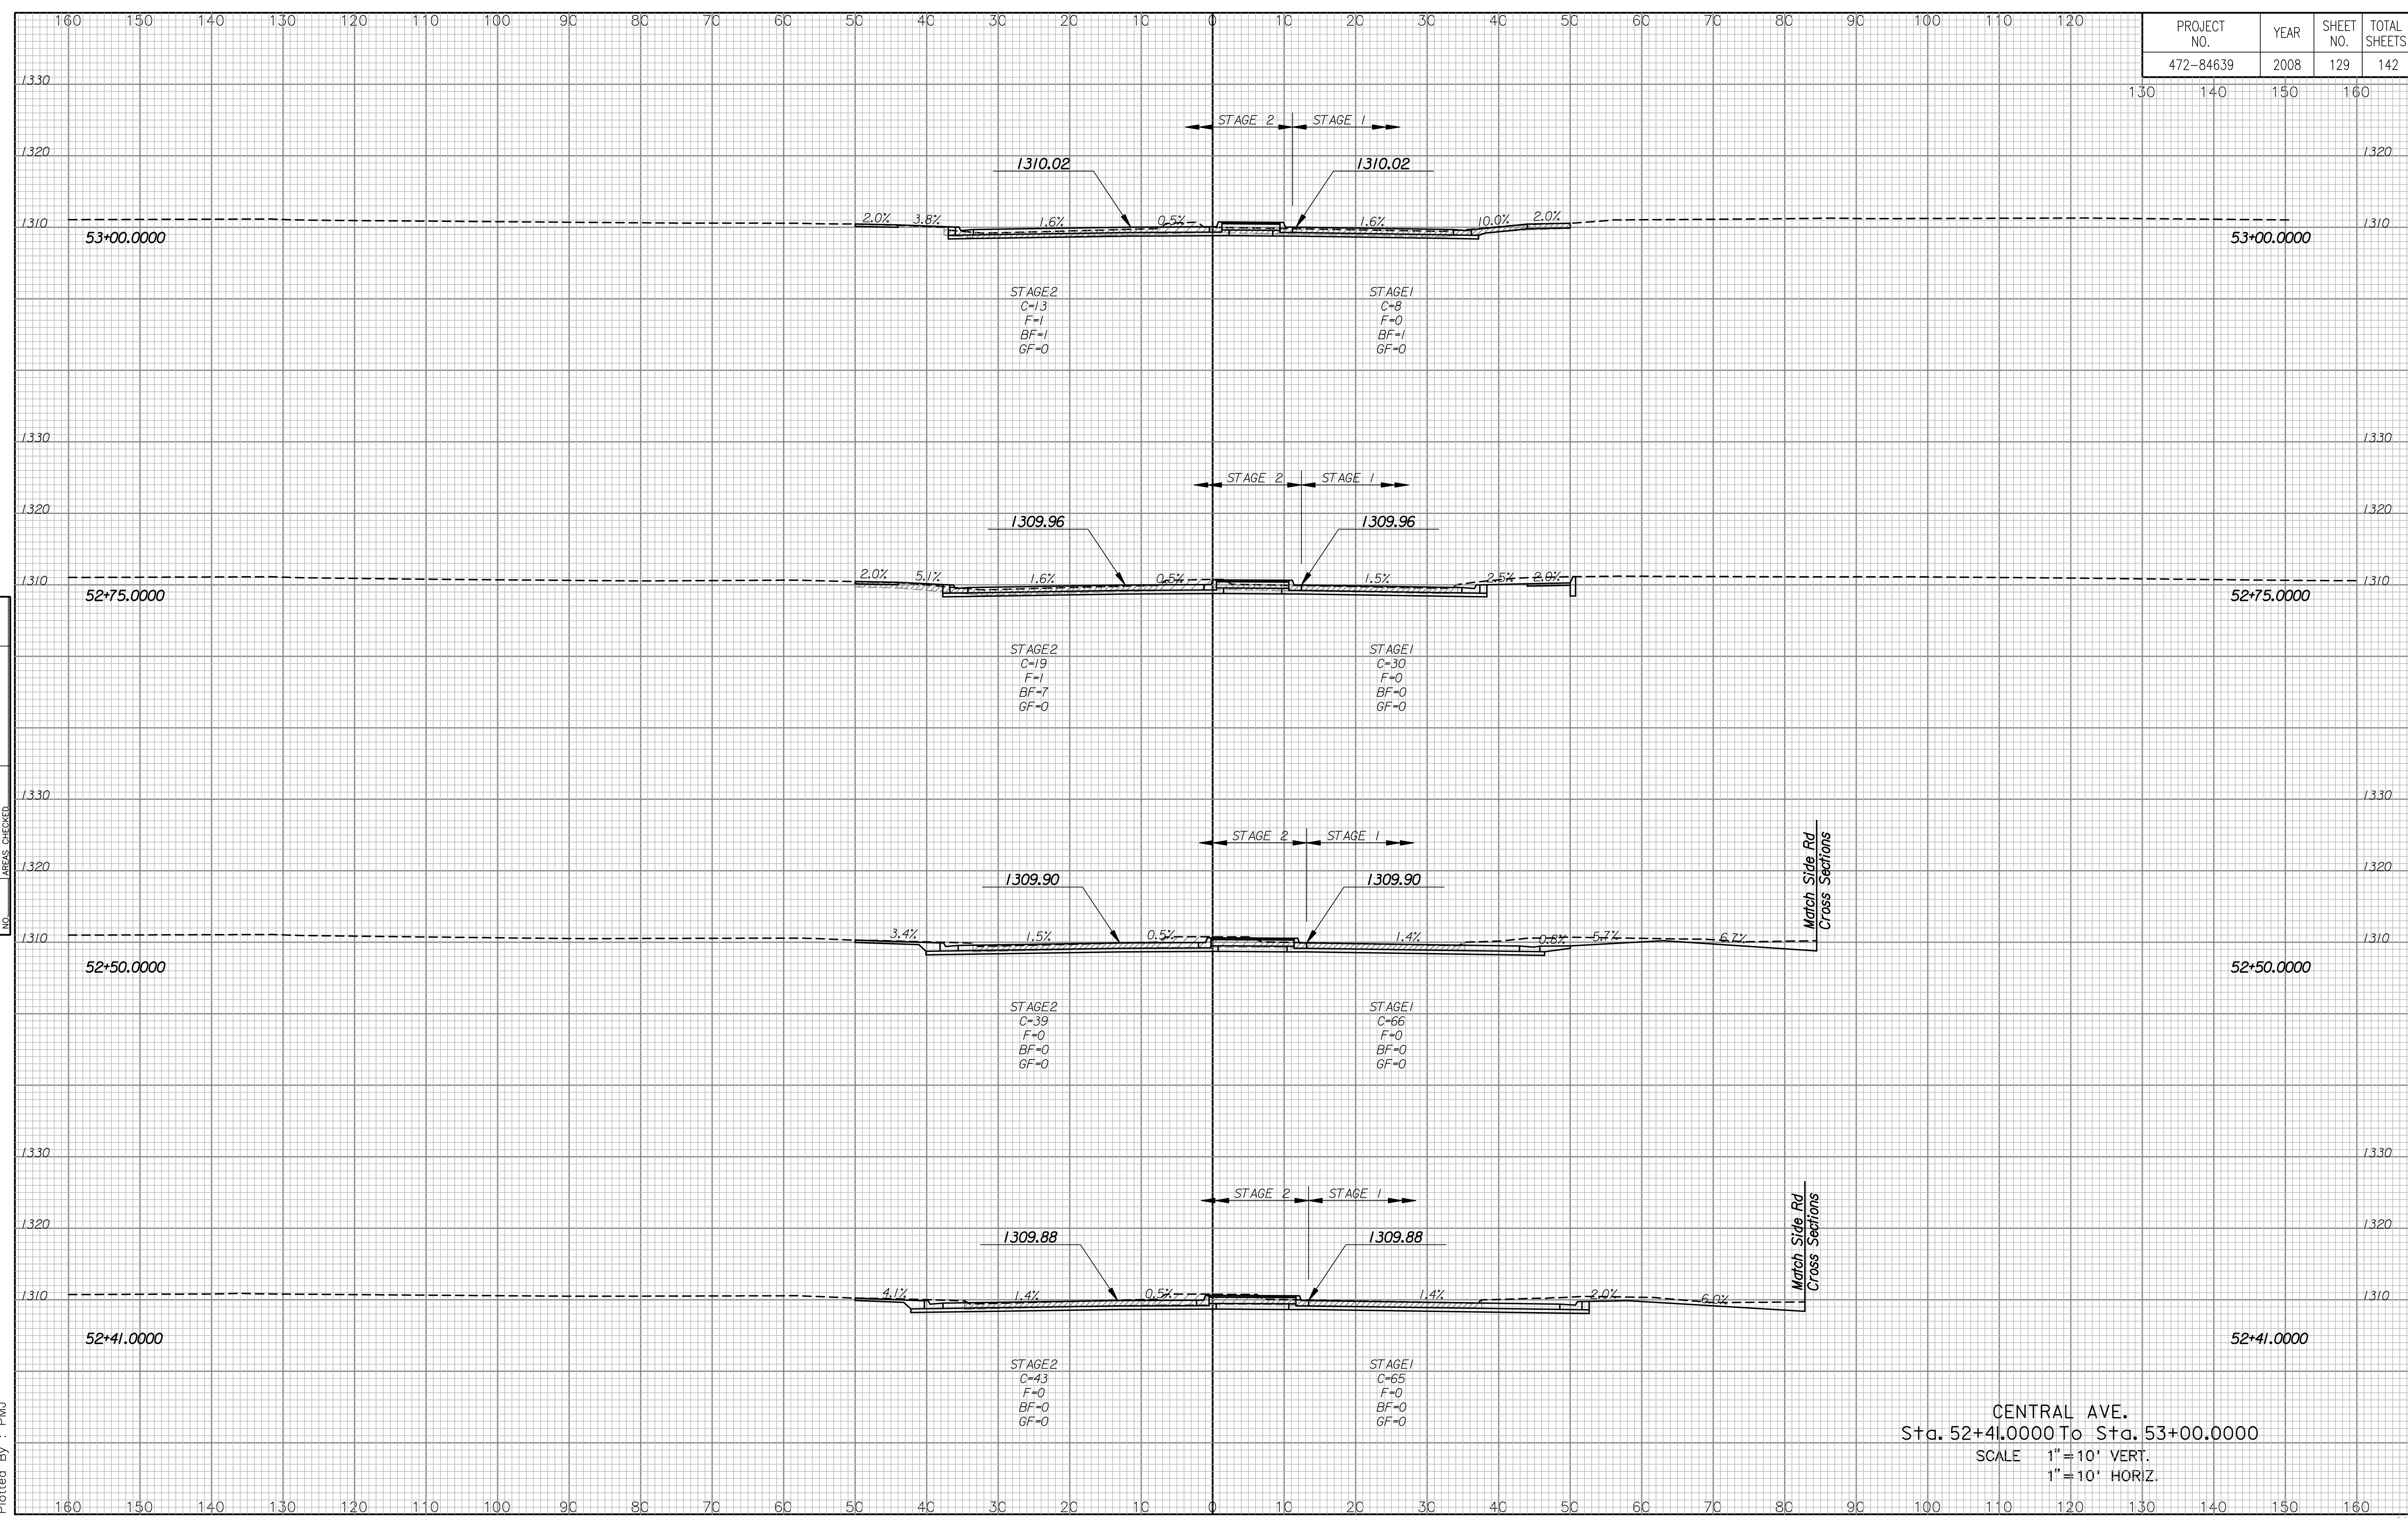

NOTE BOOK NO.	TEMPLATE AREAS CHECKED

CENTRAL AVE.
Sta. 52+41.0000 To Sta. 53+00.0000
SCALE 1" = 10' VERT.
1" = 10' HORIZ.

Drawn By : PMJ
Plotted By : PMJ