


PROJECT NO.	YEAR	SHEET NO.	TOTAL SHEETS
472-84639	2008	130	142

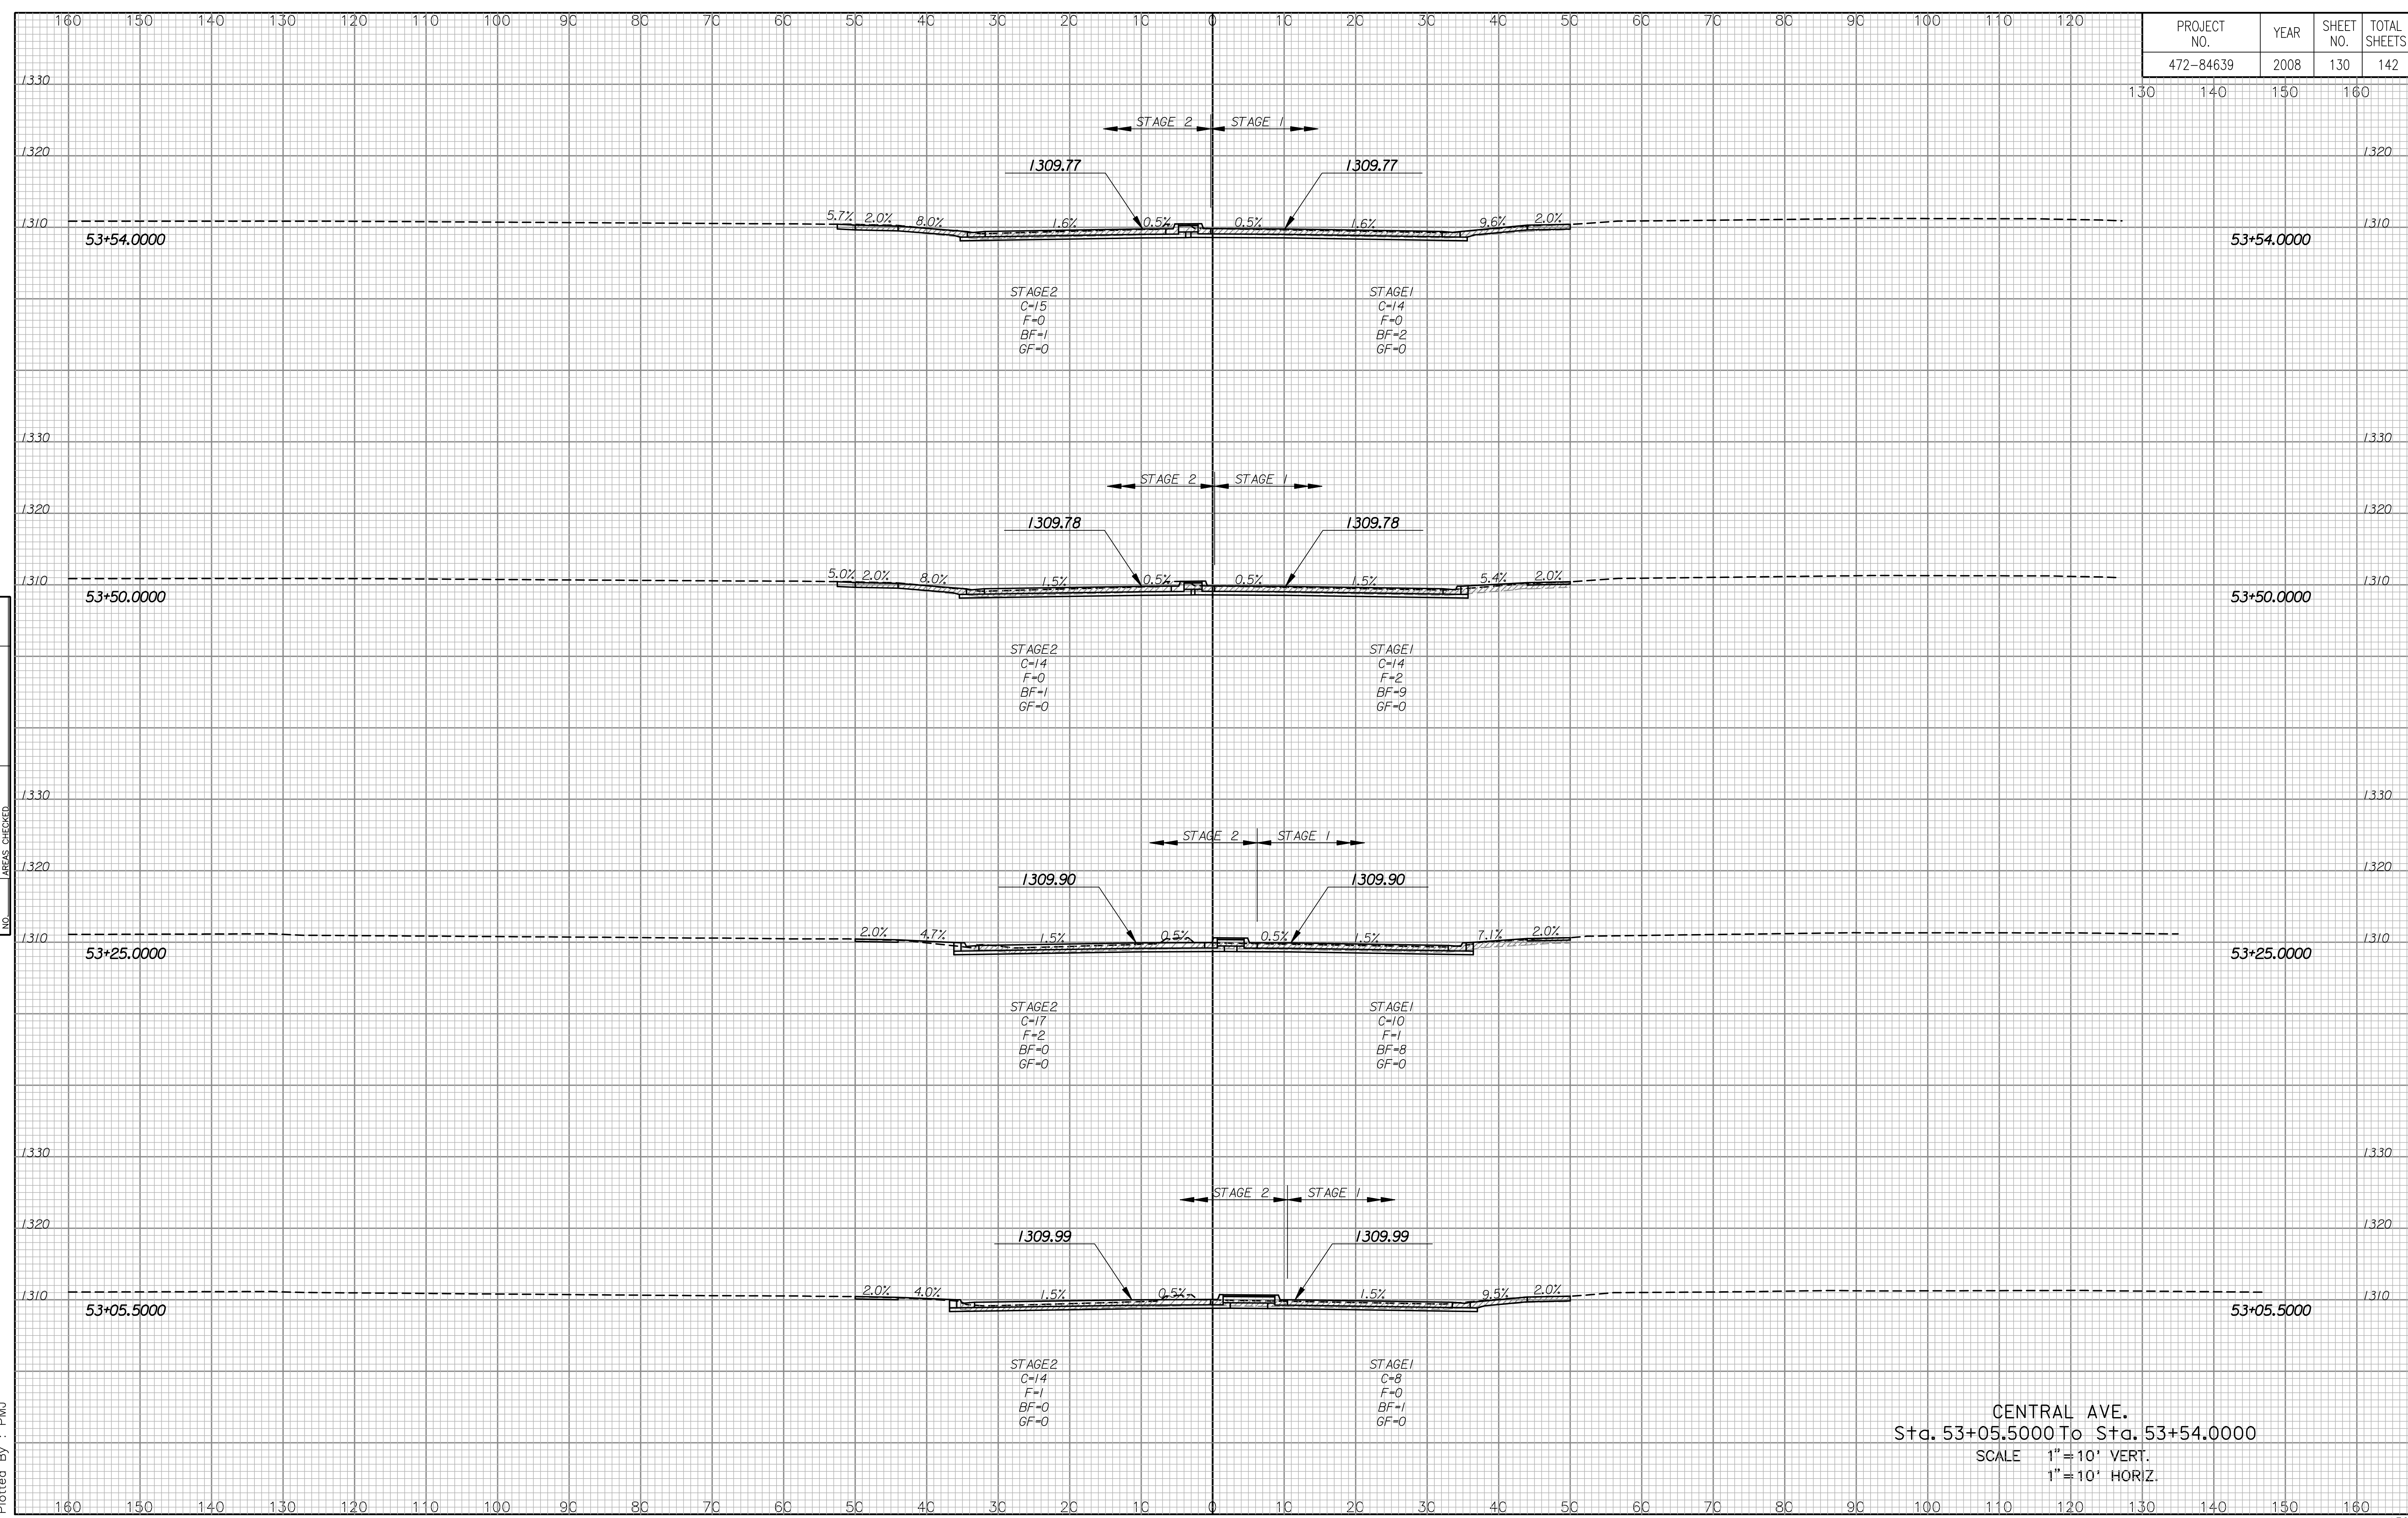

NOTE BOOK NO.	TEMPLATE AREAS CHECKED

Drawn By : PMJ
Plotted By : PMJ

CENTRAL AVE.
Sta. 53+05.5000 To Sta. 53+54.0000
SCALE 1" = 10' VERT.
1" = 10' HORIZ.