


| PROJECT NO. | YEAR | SHEET NO. | TOTAL SHEETS |
|-------------|------|-----------|--------------|
| 472-84639 | 2008 | 131 | 142 |

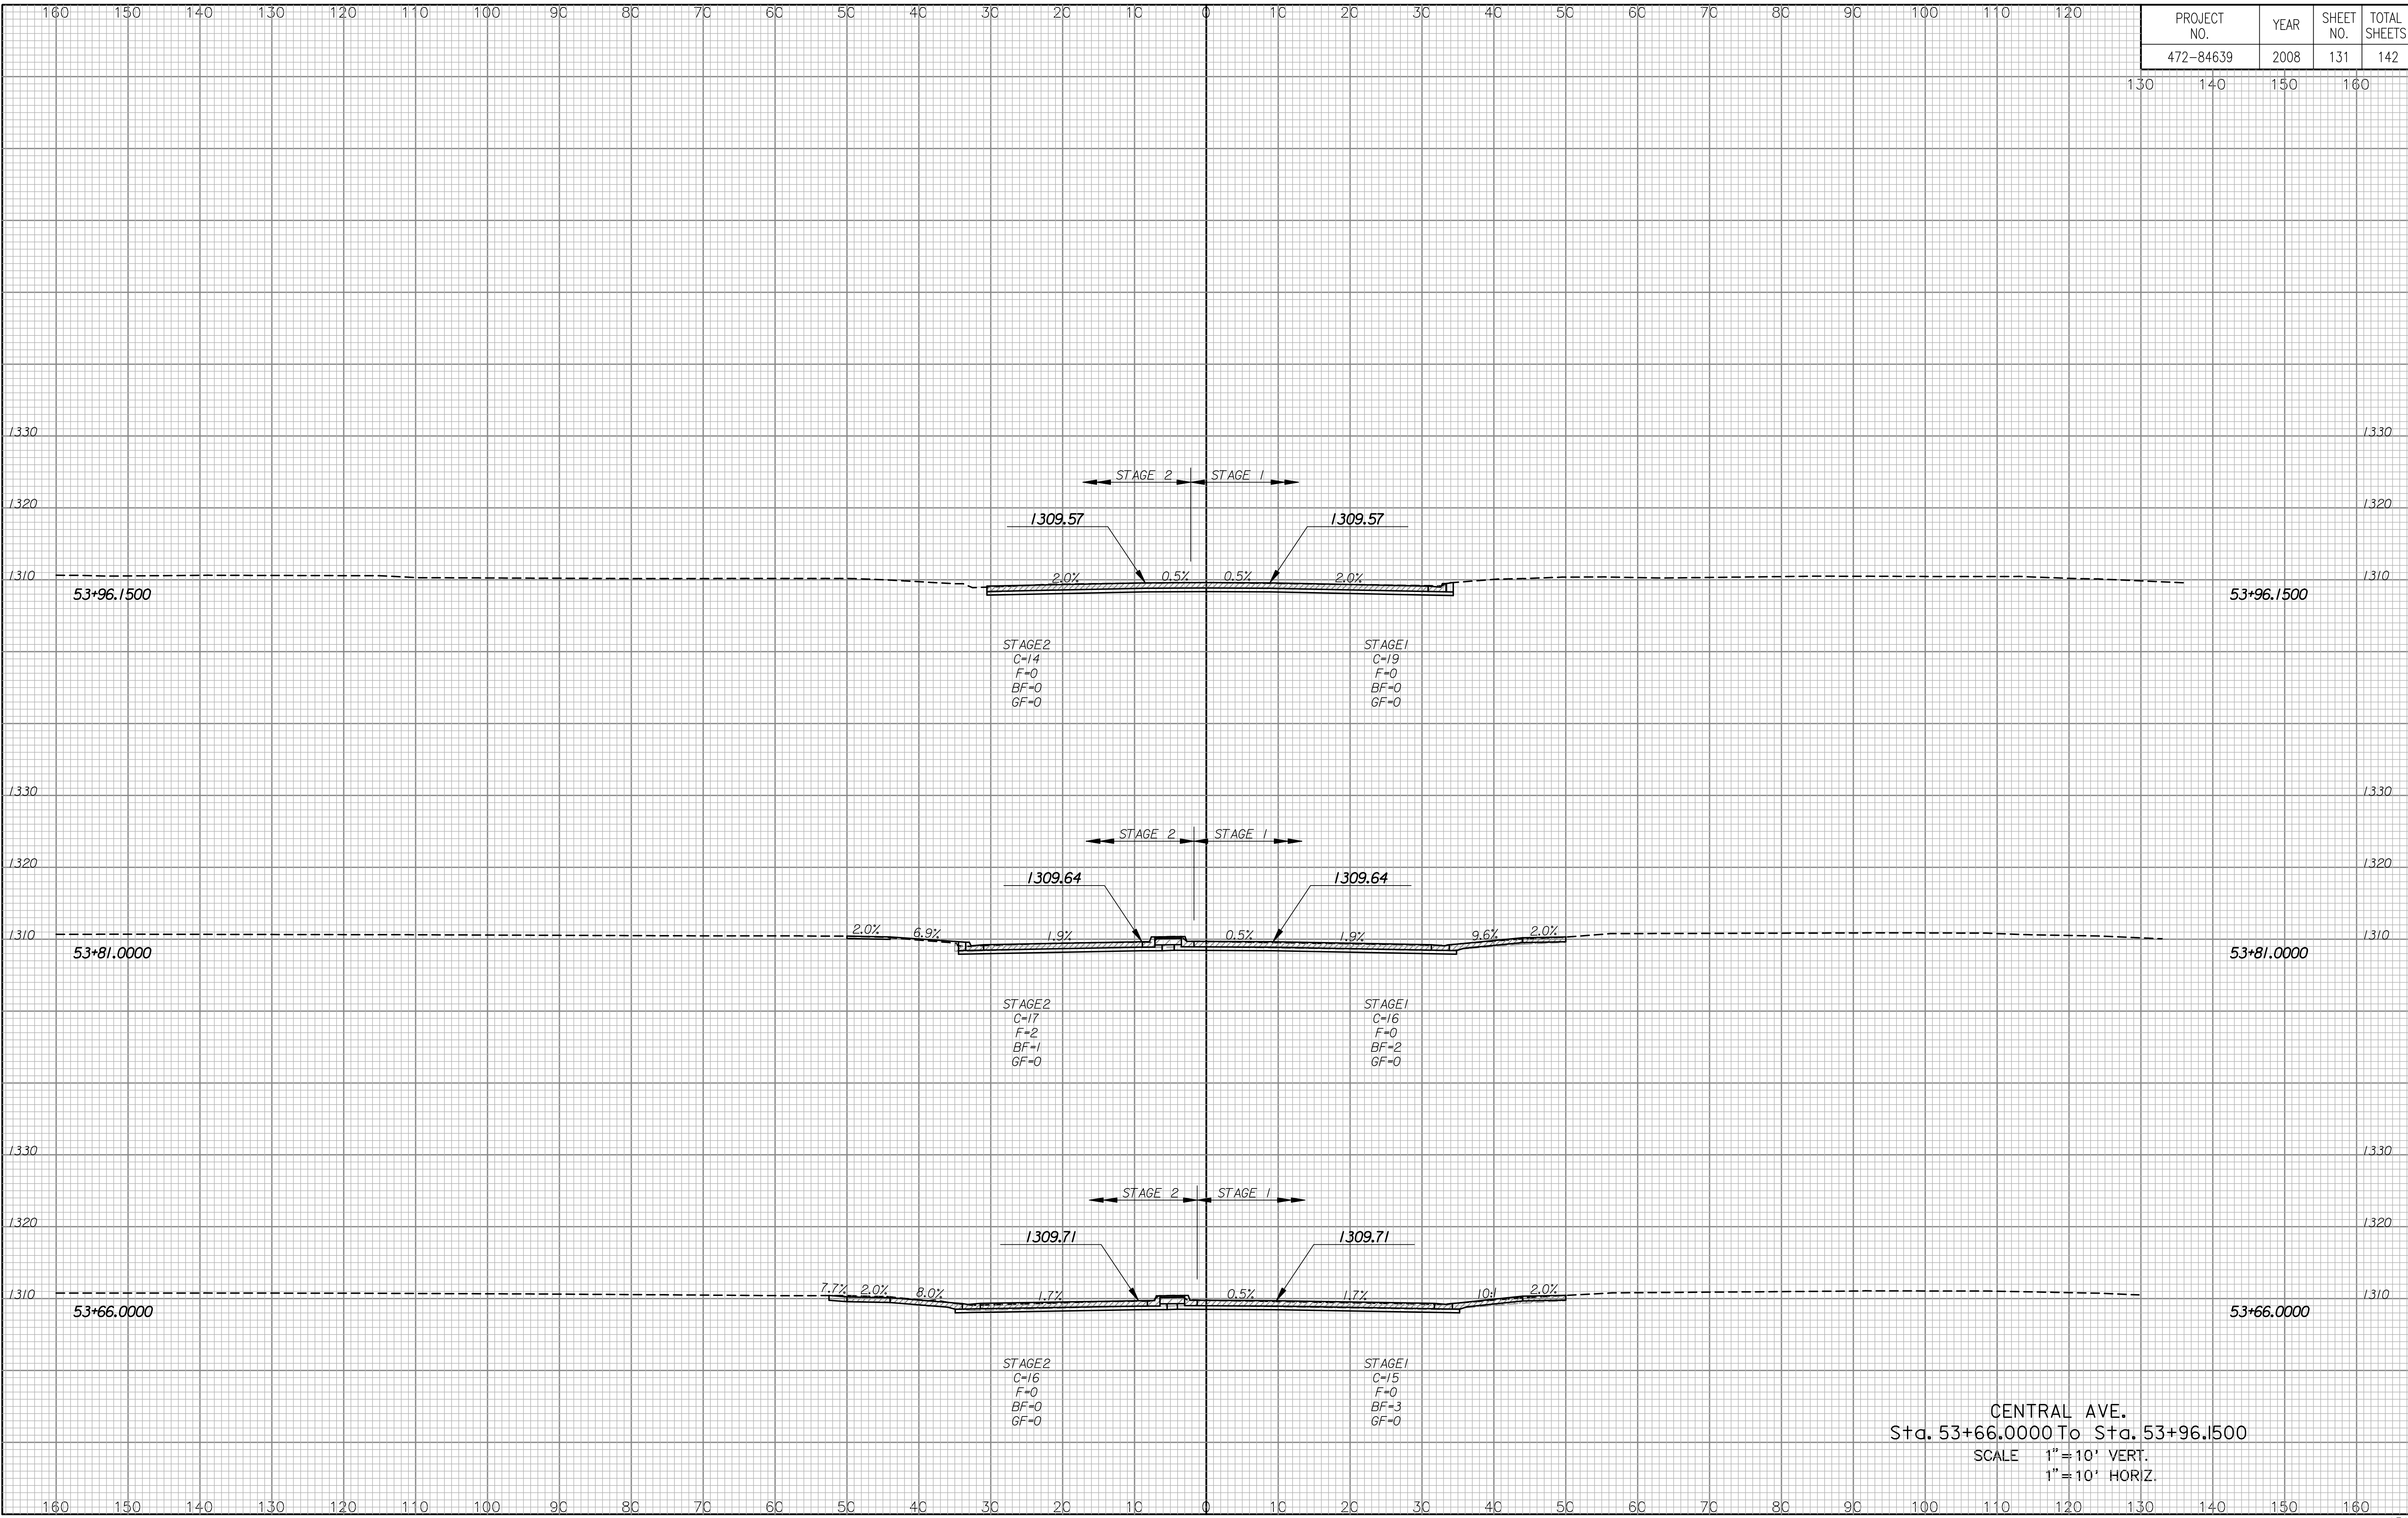

| NOTE BOOK NO. | TEMPLATE AREAS CHECKED |
|---------------|------------------------|
| | |
| | |
| | |
| | |

Drawn By : PMJ
Plotted By : PMJ

CENTRAL AVE.
Sta. 53+66.0000 To Sta. 53+96.1500
SCALE 1" = 10' VERT.
1" = 10' HORIZ.