


PROJECT NO.	YEAR	SHEET NO.	TOTAL SHEETS
472-84639	2008	132	142

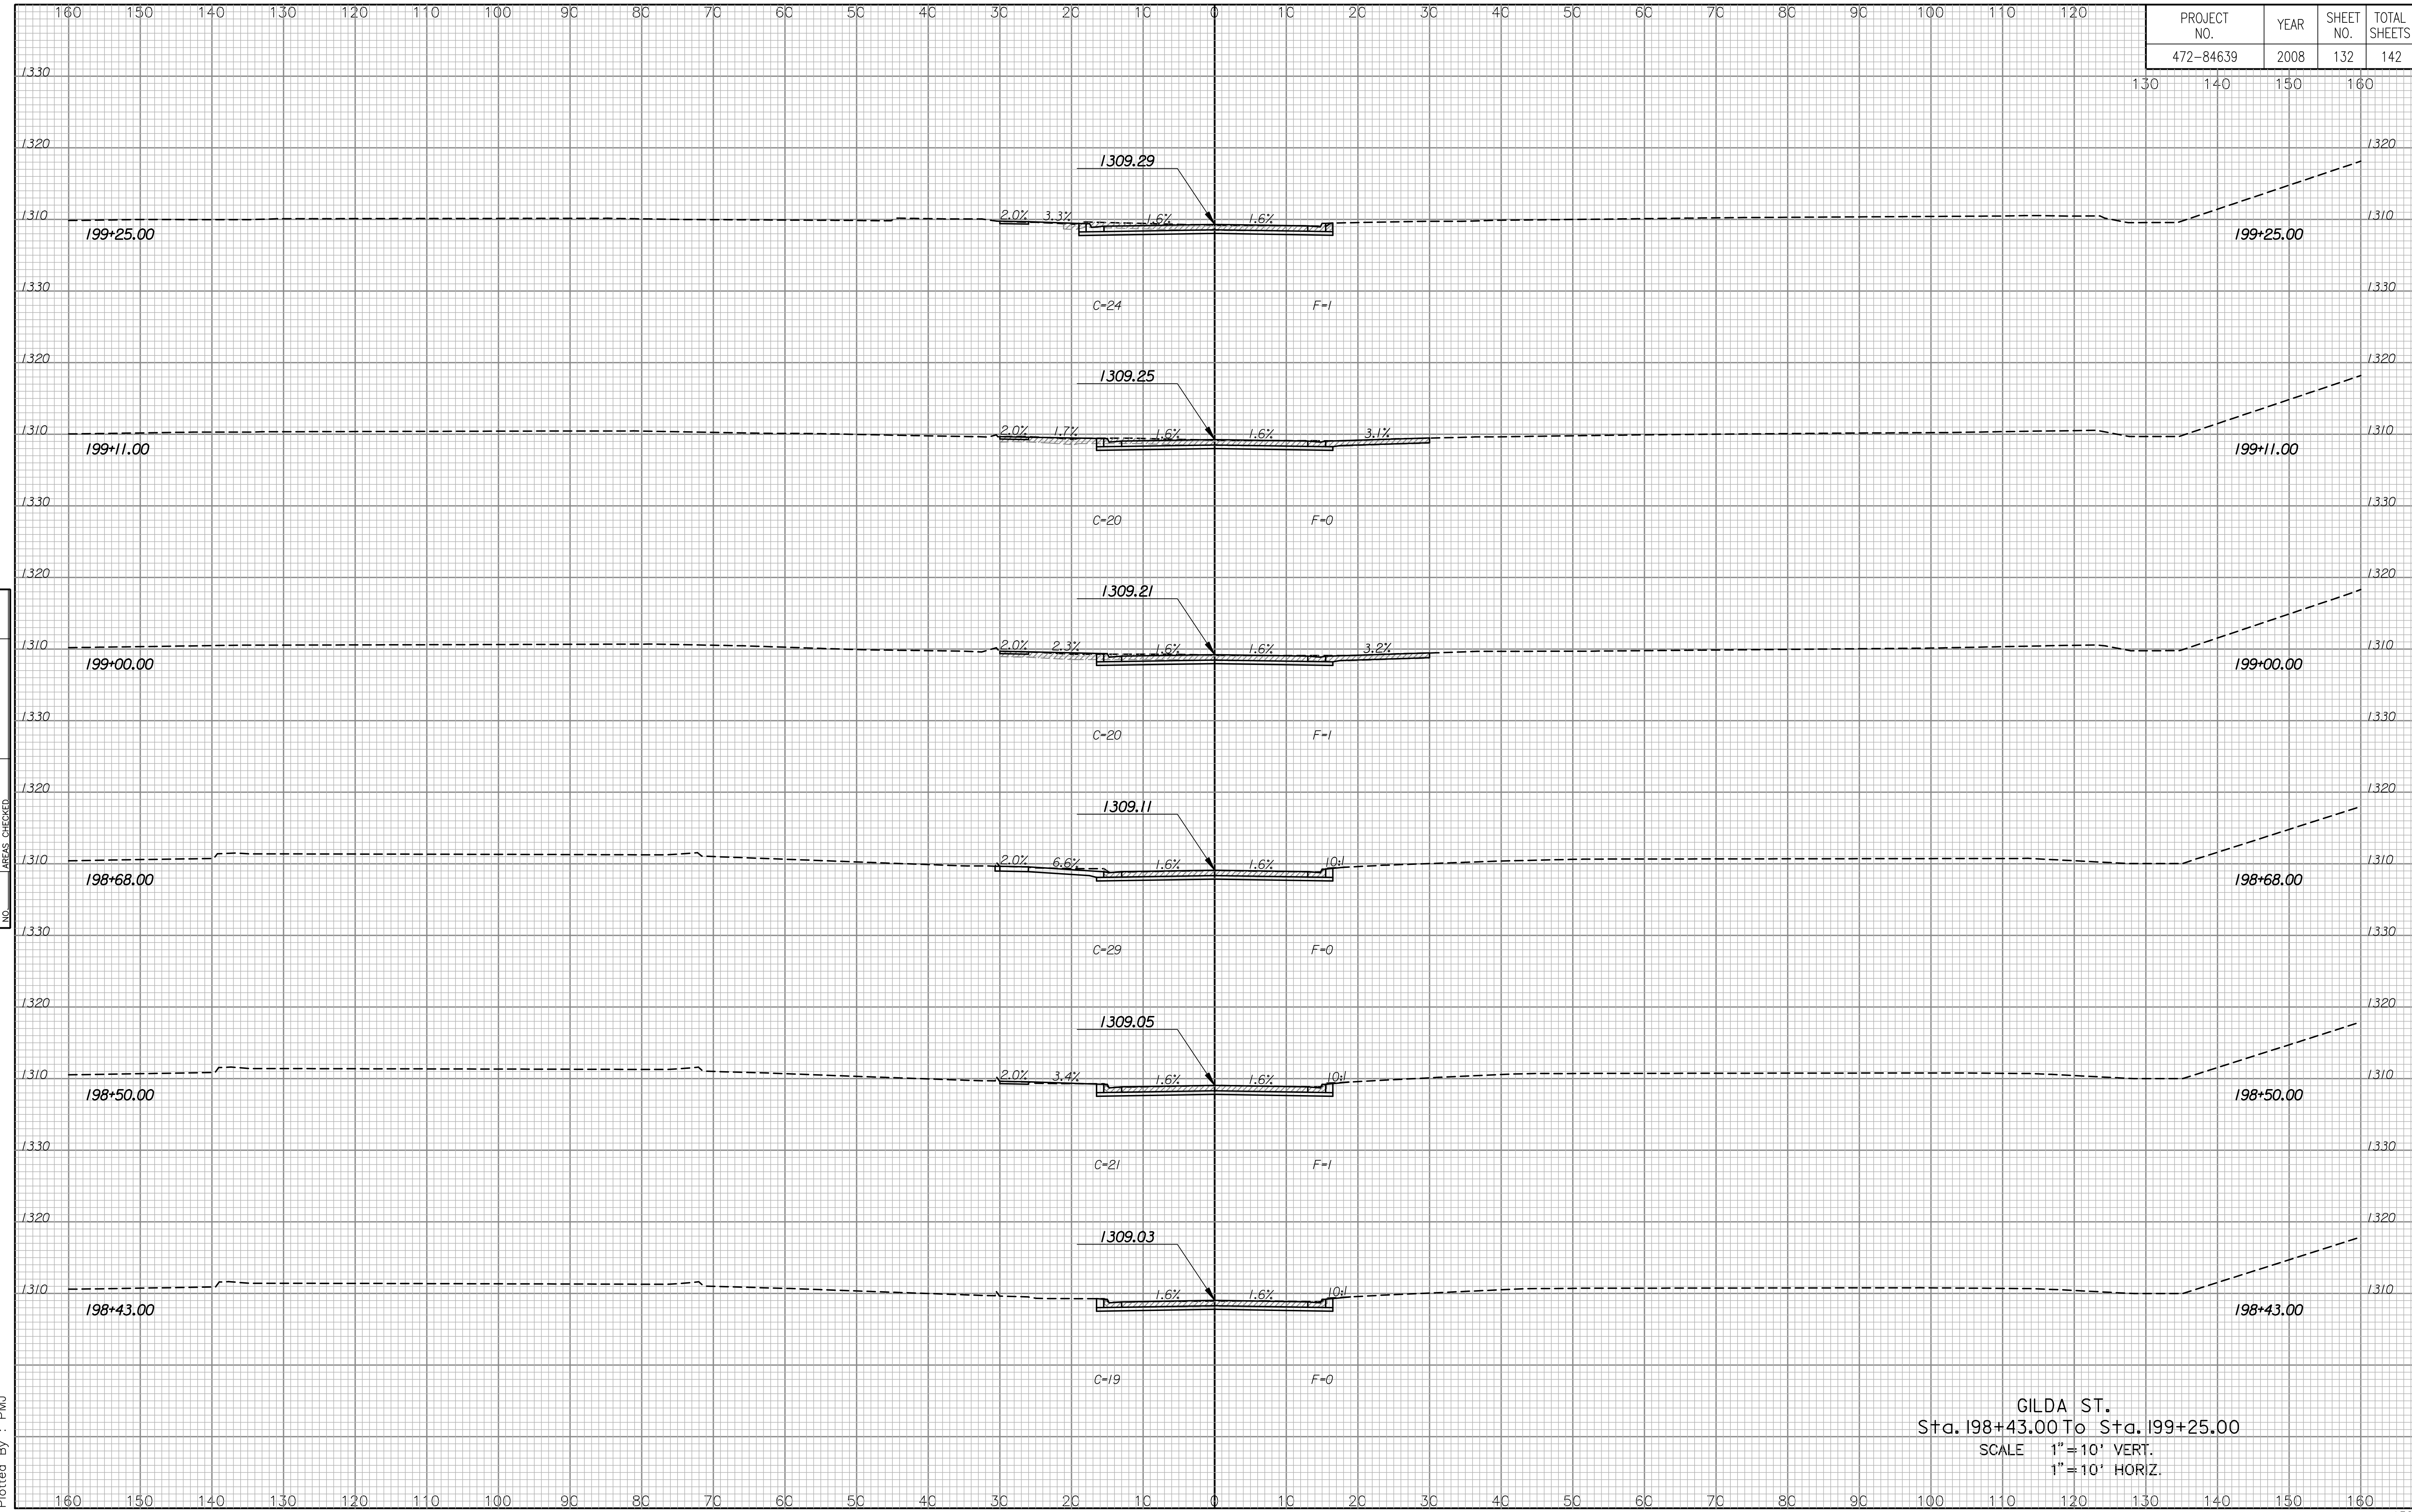

NOTE BOOK	TEMPLATE	AREAS	CHECKED
NO.			

Drawn By : PMJ
Plotted By : PMJ

GILDA ST.
Sta. 198+43.00 To Sta. 199+25.00
SCALE 1" = 10' VERT.
1" = 10' HORIZ.