


PROJECT NO.	YEAR	SHEET NO.	TOTAL SHEETS
472-84639	2008	133	142

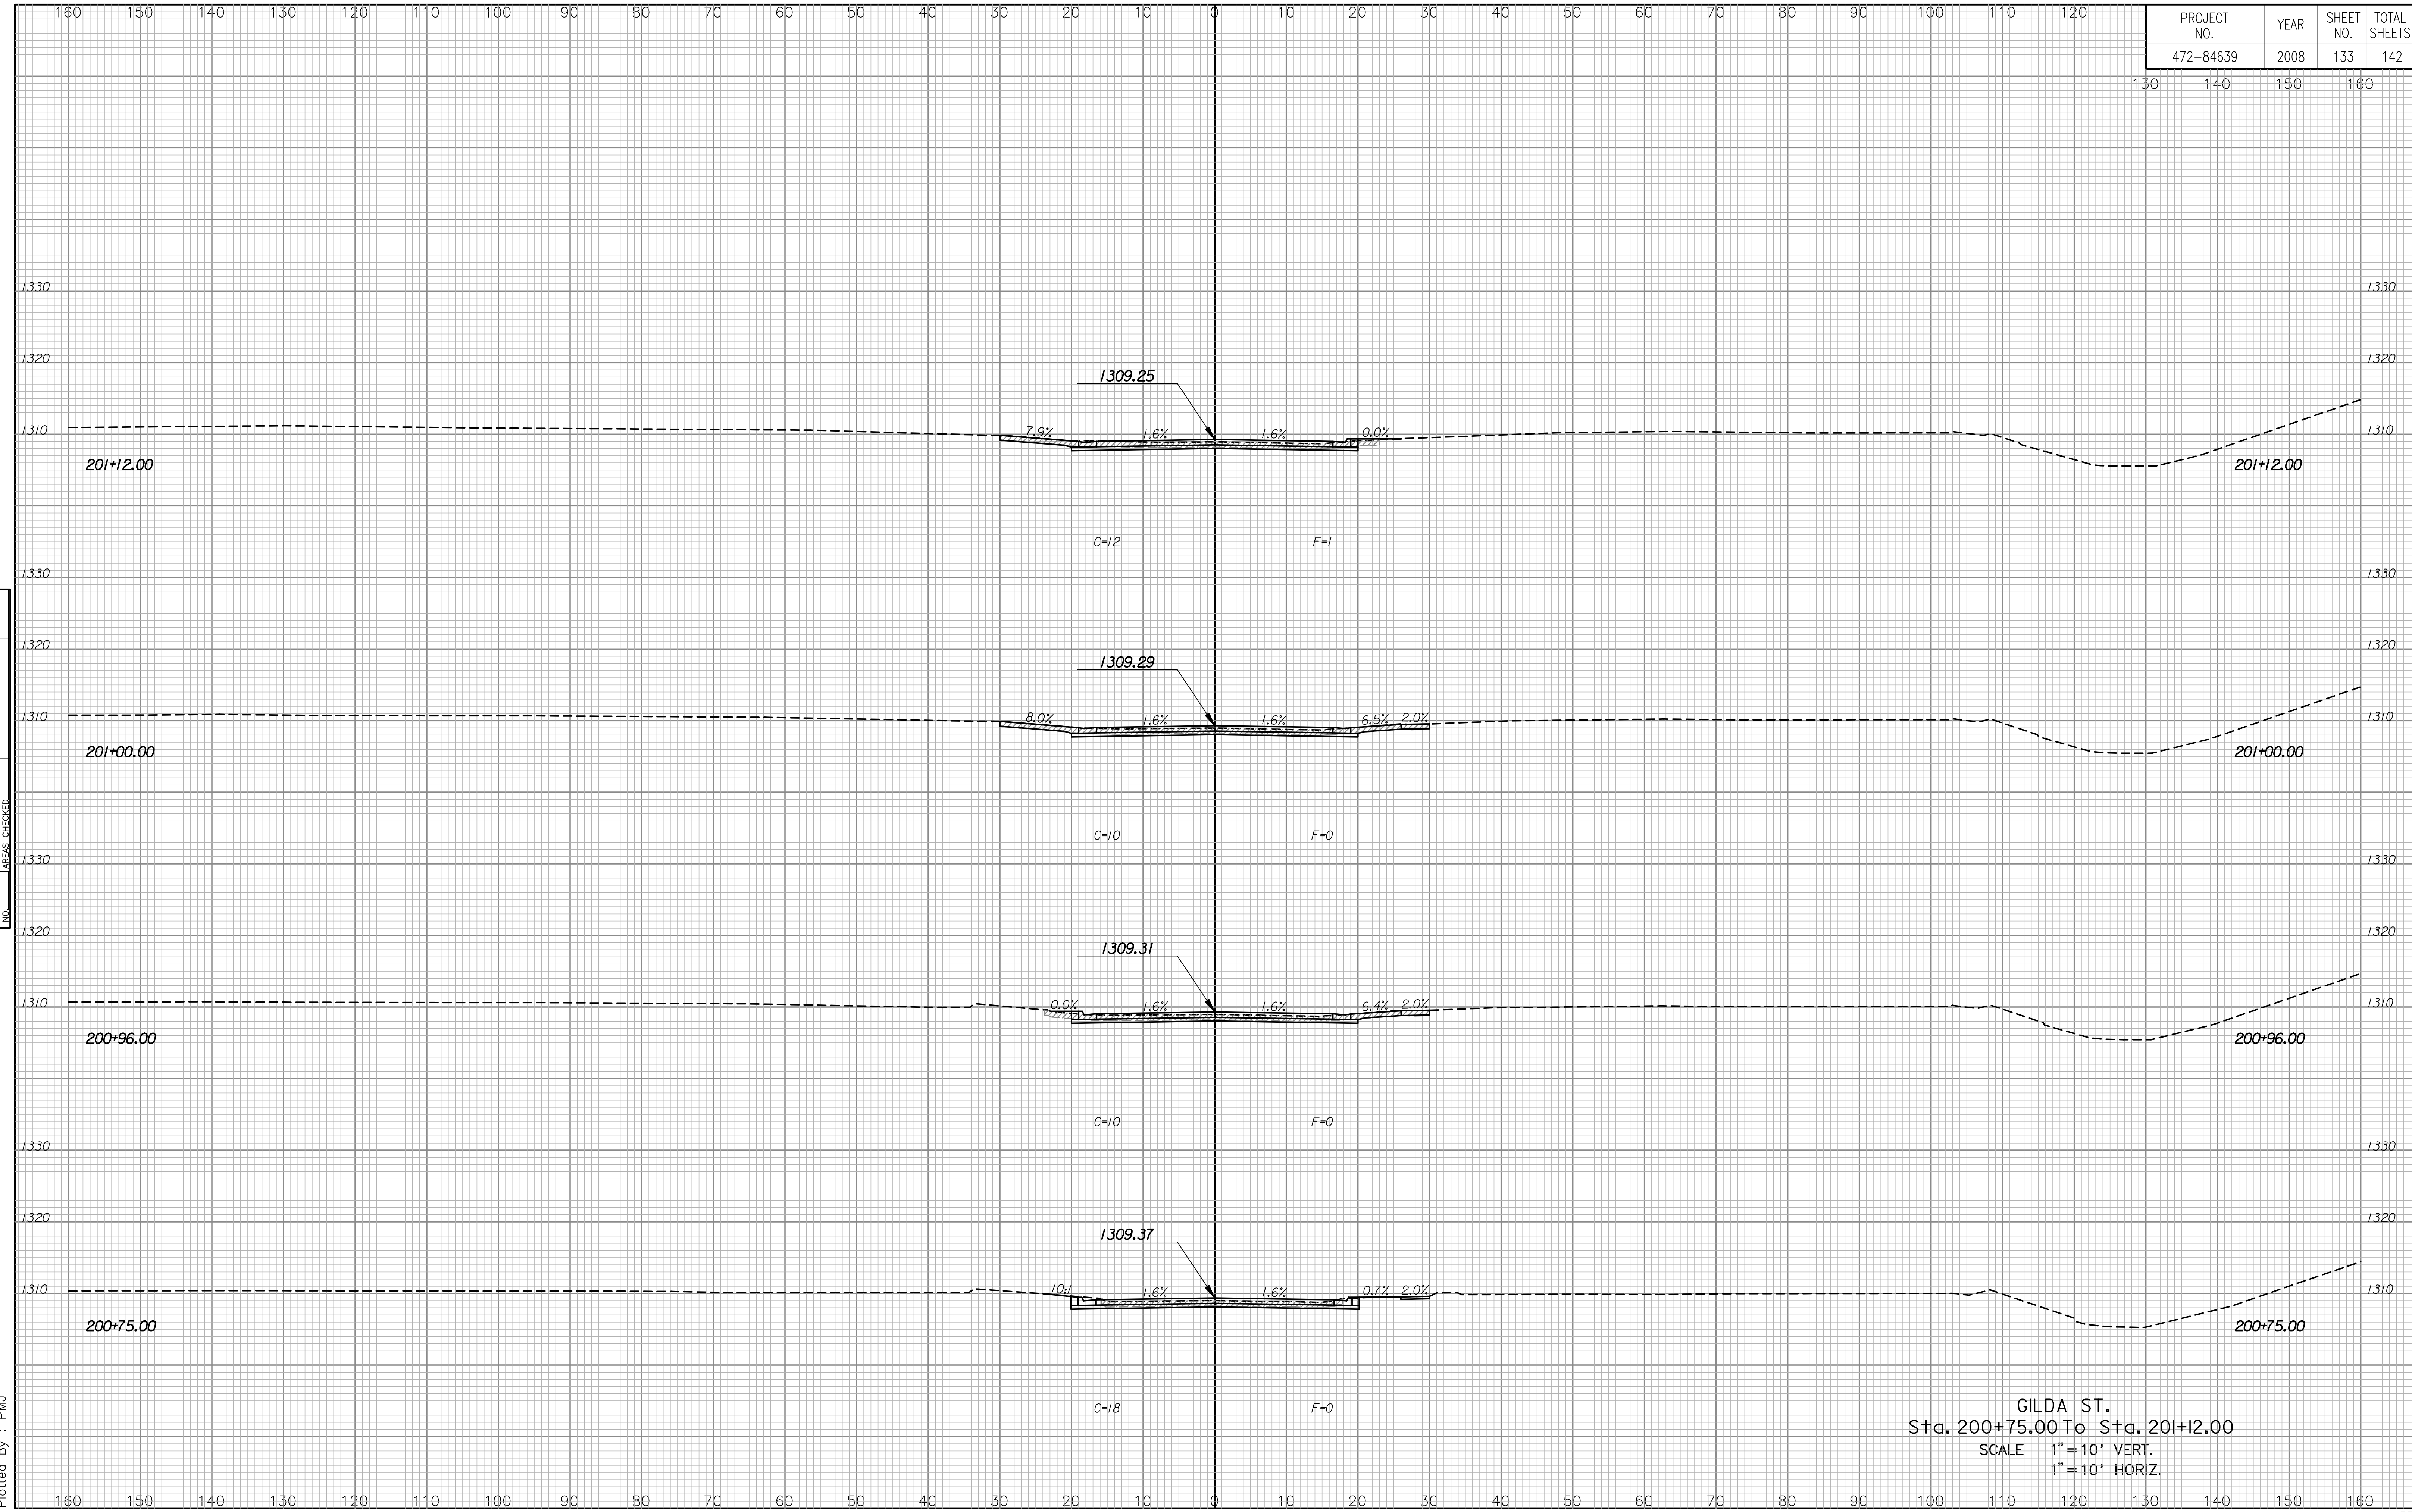

NOTE BOOK NO.	TEMPLATE AREAS CHECKED

Drawn By : PMJ  
Plotted By : PMJ

GILDA ST.  
Sta. 200+75.00 To Sta. 201+12.00  
SCALE 1" = 10' VERT.  
1" = 10' HORIZ.