


PROJECT NO.	YEAR	SHEET NO.	TOTAL SHEETS
472-84639	2008	136	142

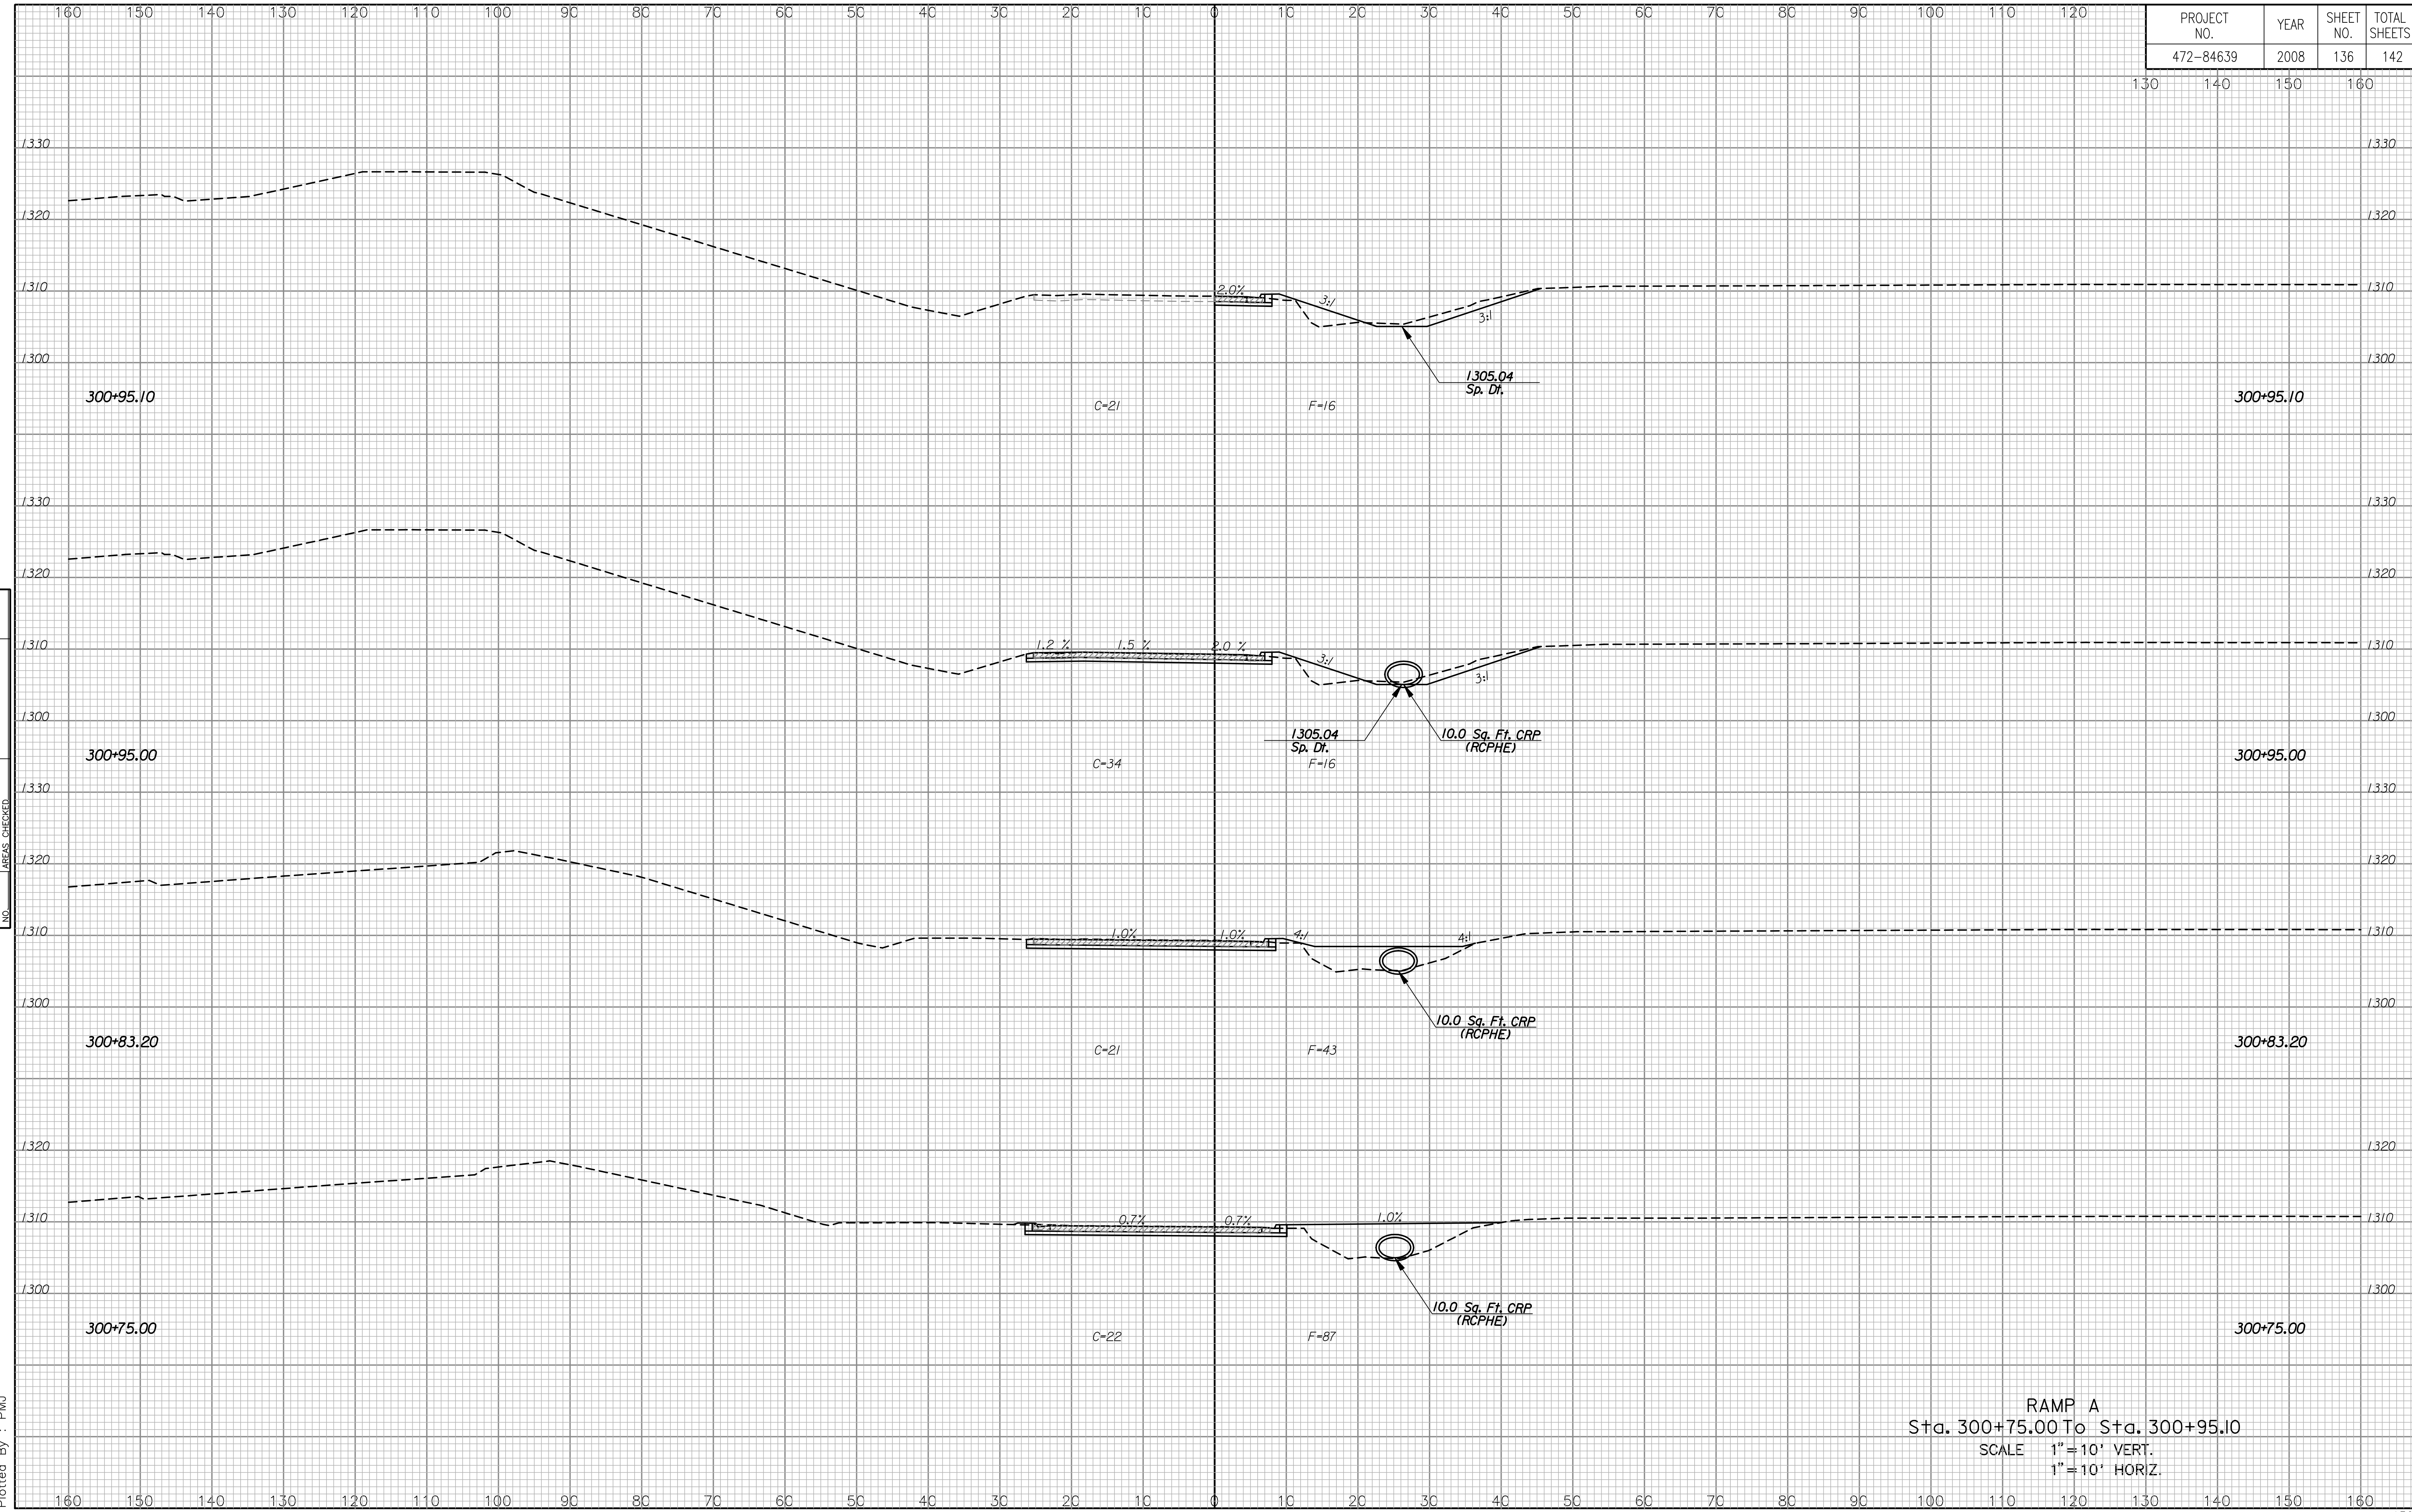

NOTE BOOK	TEMPLATE	AREAS CHECKED
NO.		

Drawn By : PMJ
Plotted By : PMJ

RAMP A
Sta. 300+75.00 To Sta. 300+95.10
SCALE 1" = 10' VERT.
1" = 10' HORIZ.