


PROJECT NO.	YEAR	SHEET NO.	TOTAL SHEETS
472-84639	2008	137	142

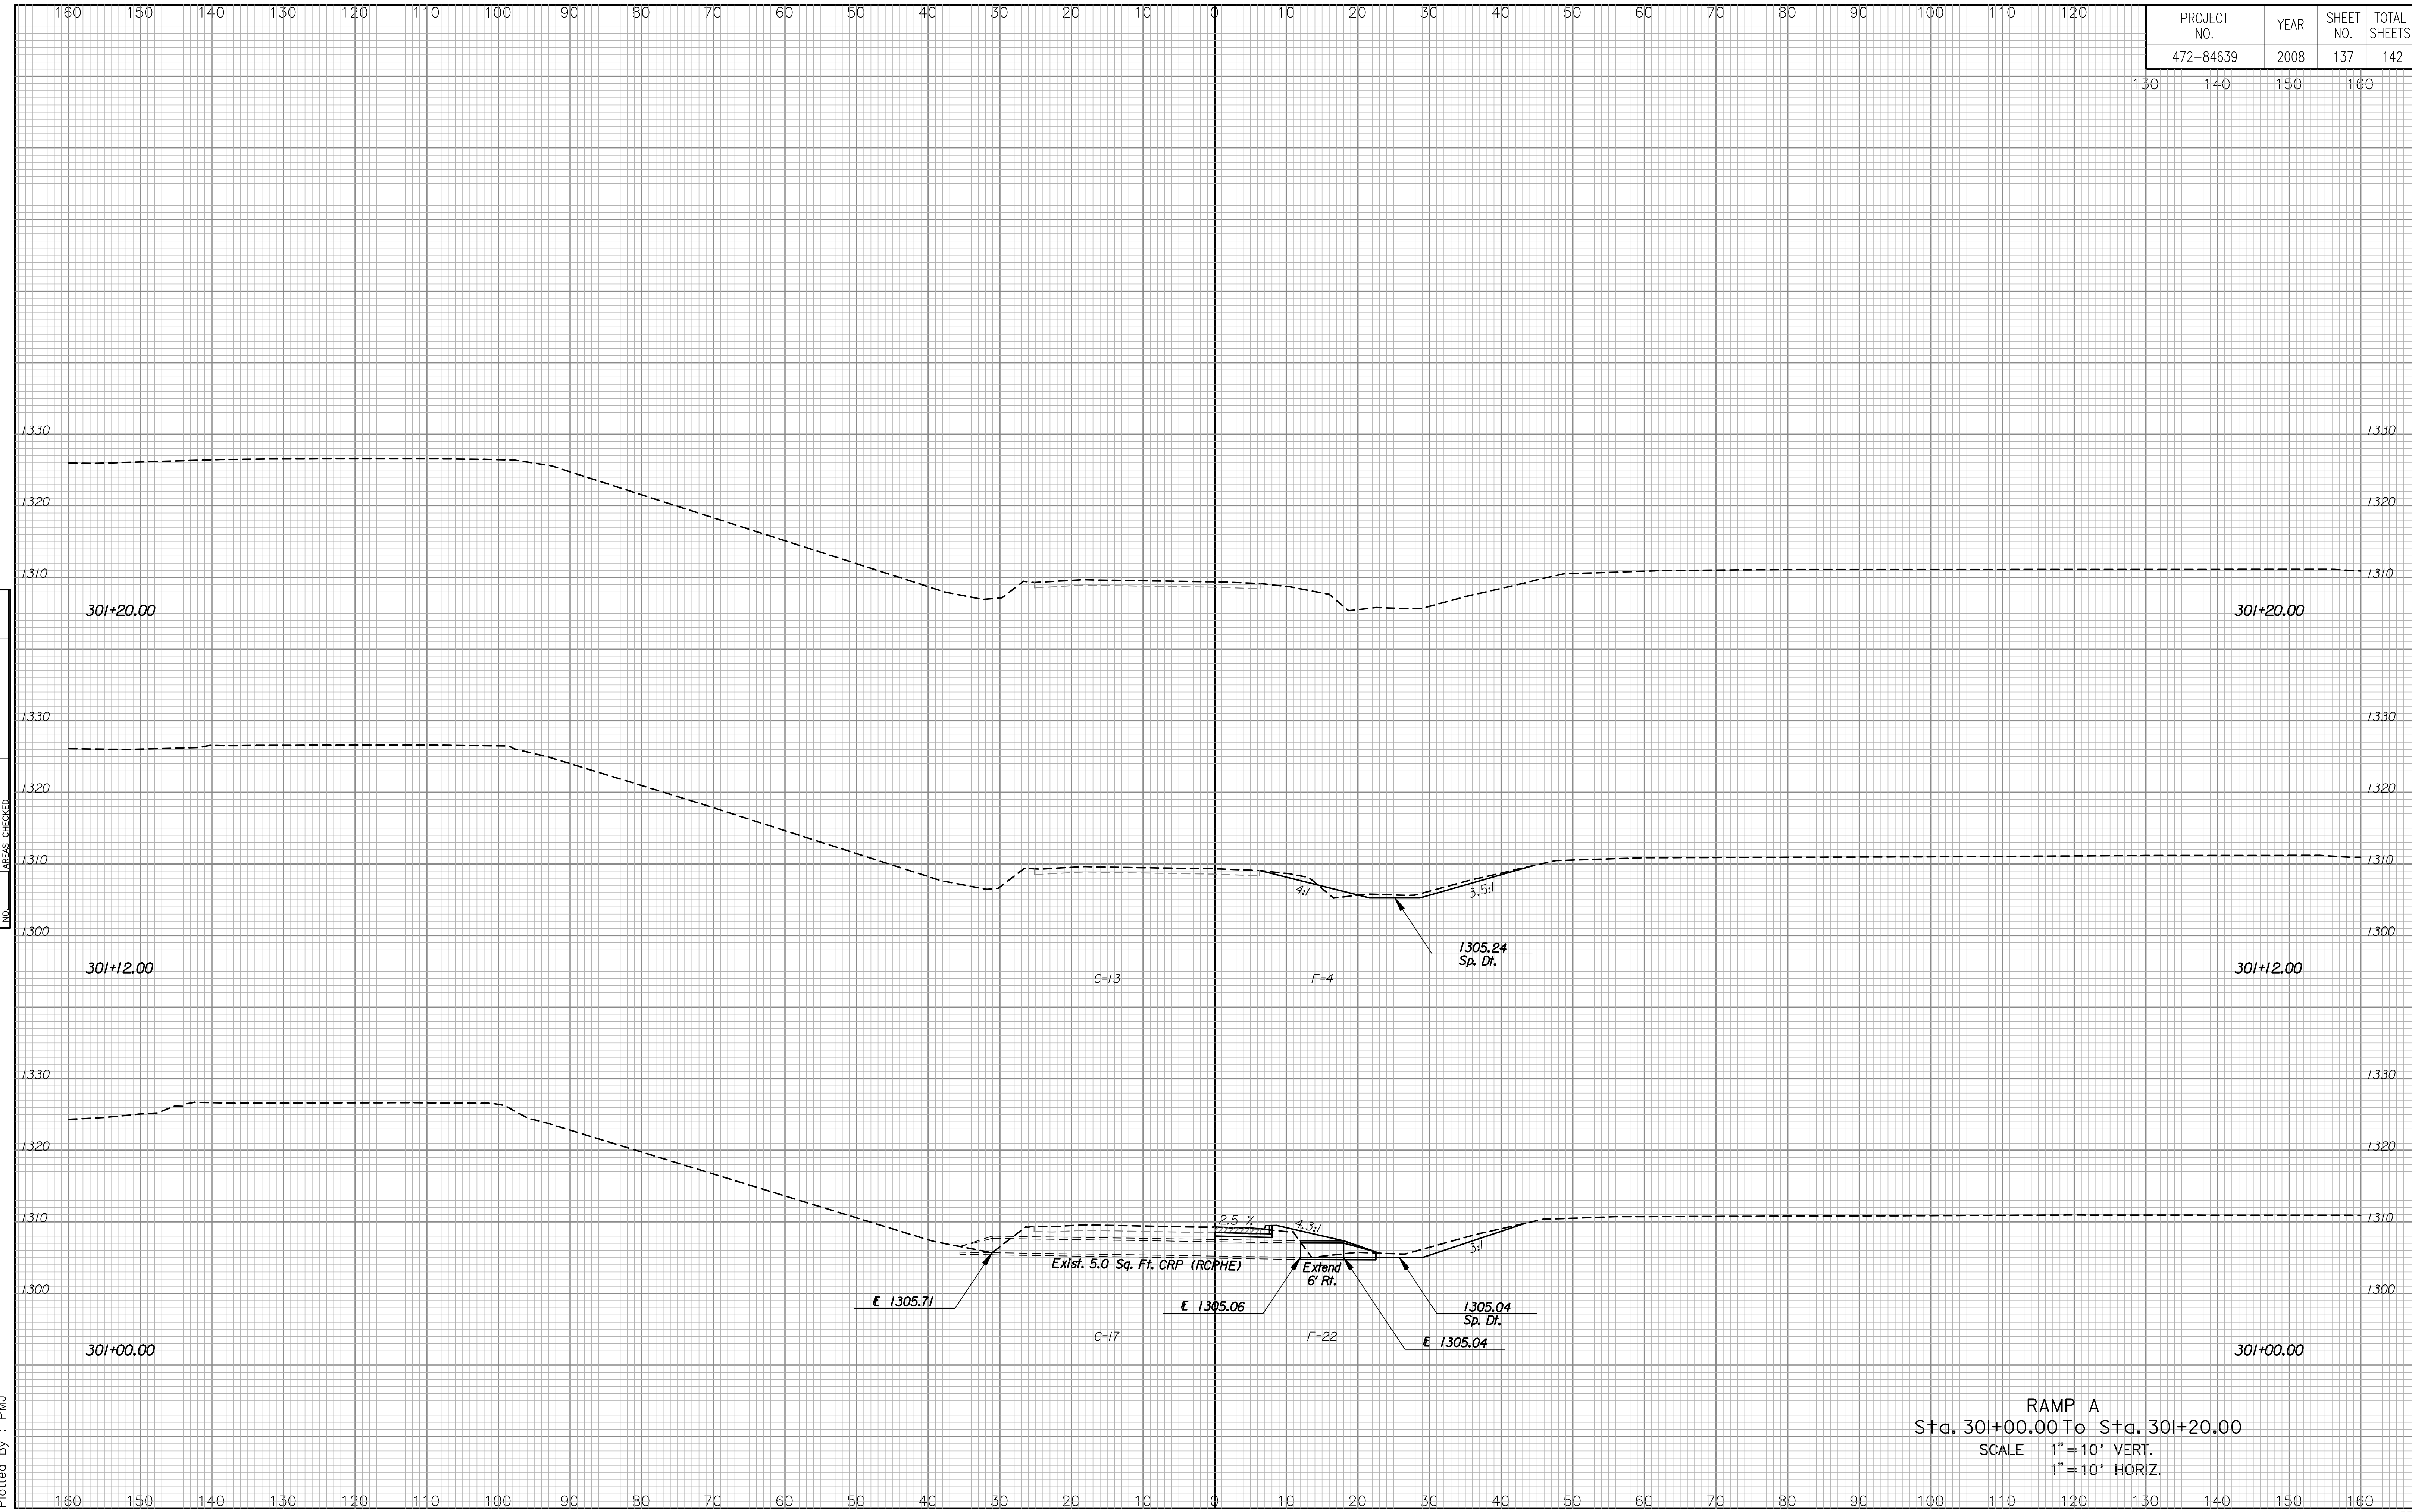

NOTE BOOK NO.	TEMPLATE AREAS CHECKED

Drawn By : PMJ
Plotted By : PMJ

RAMP A
Sta. 301+00.00 To Sta. 301+20.00
SCALE 1" = 10' VERT.
1" = 10' HORIZ.