


PROJECT NO.	YEAR	SHEET NO.	TOTAL SHEETS
472-84639	2008	138	142

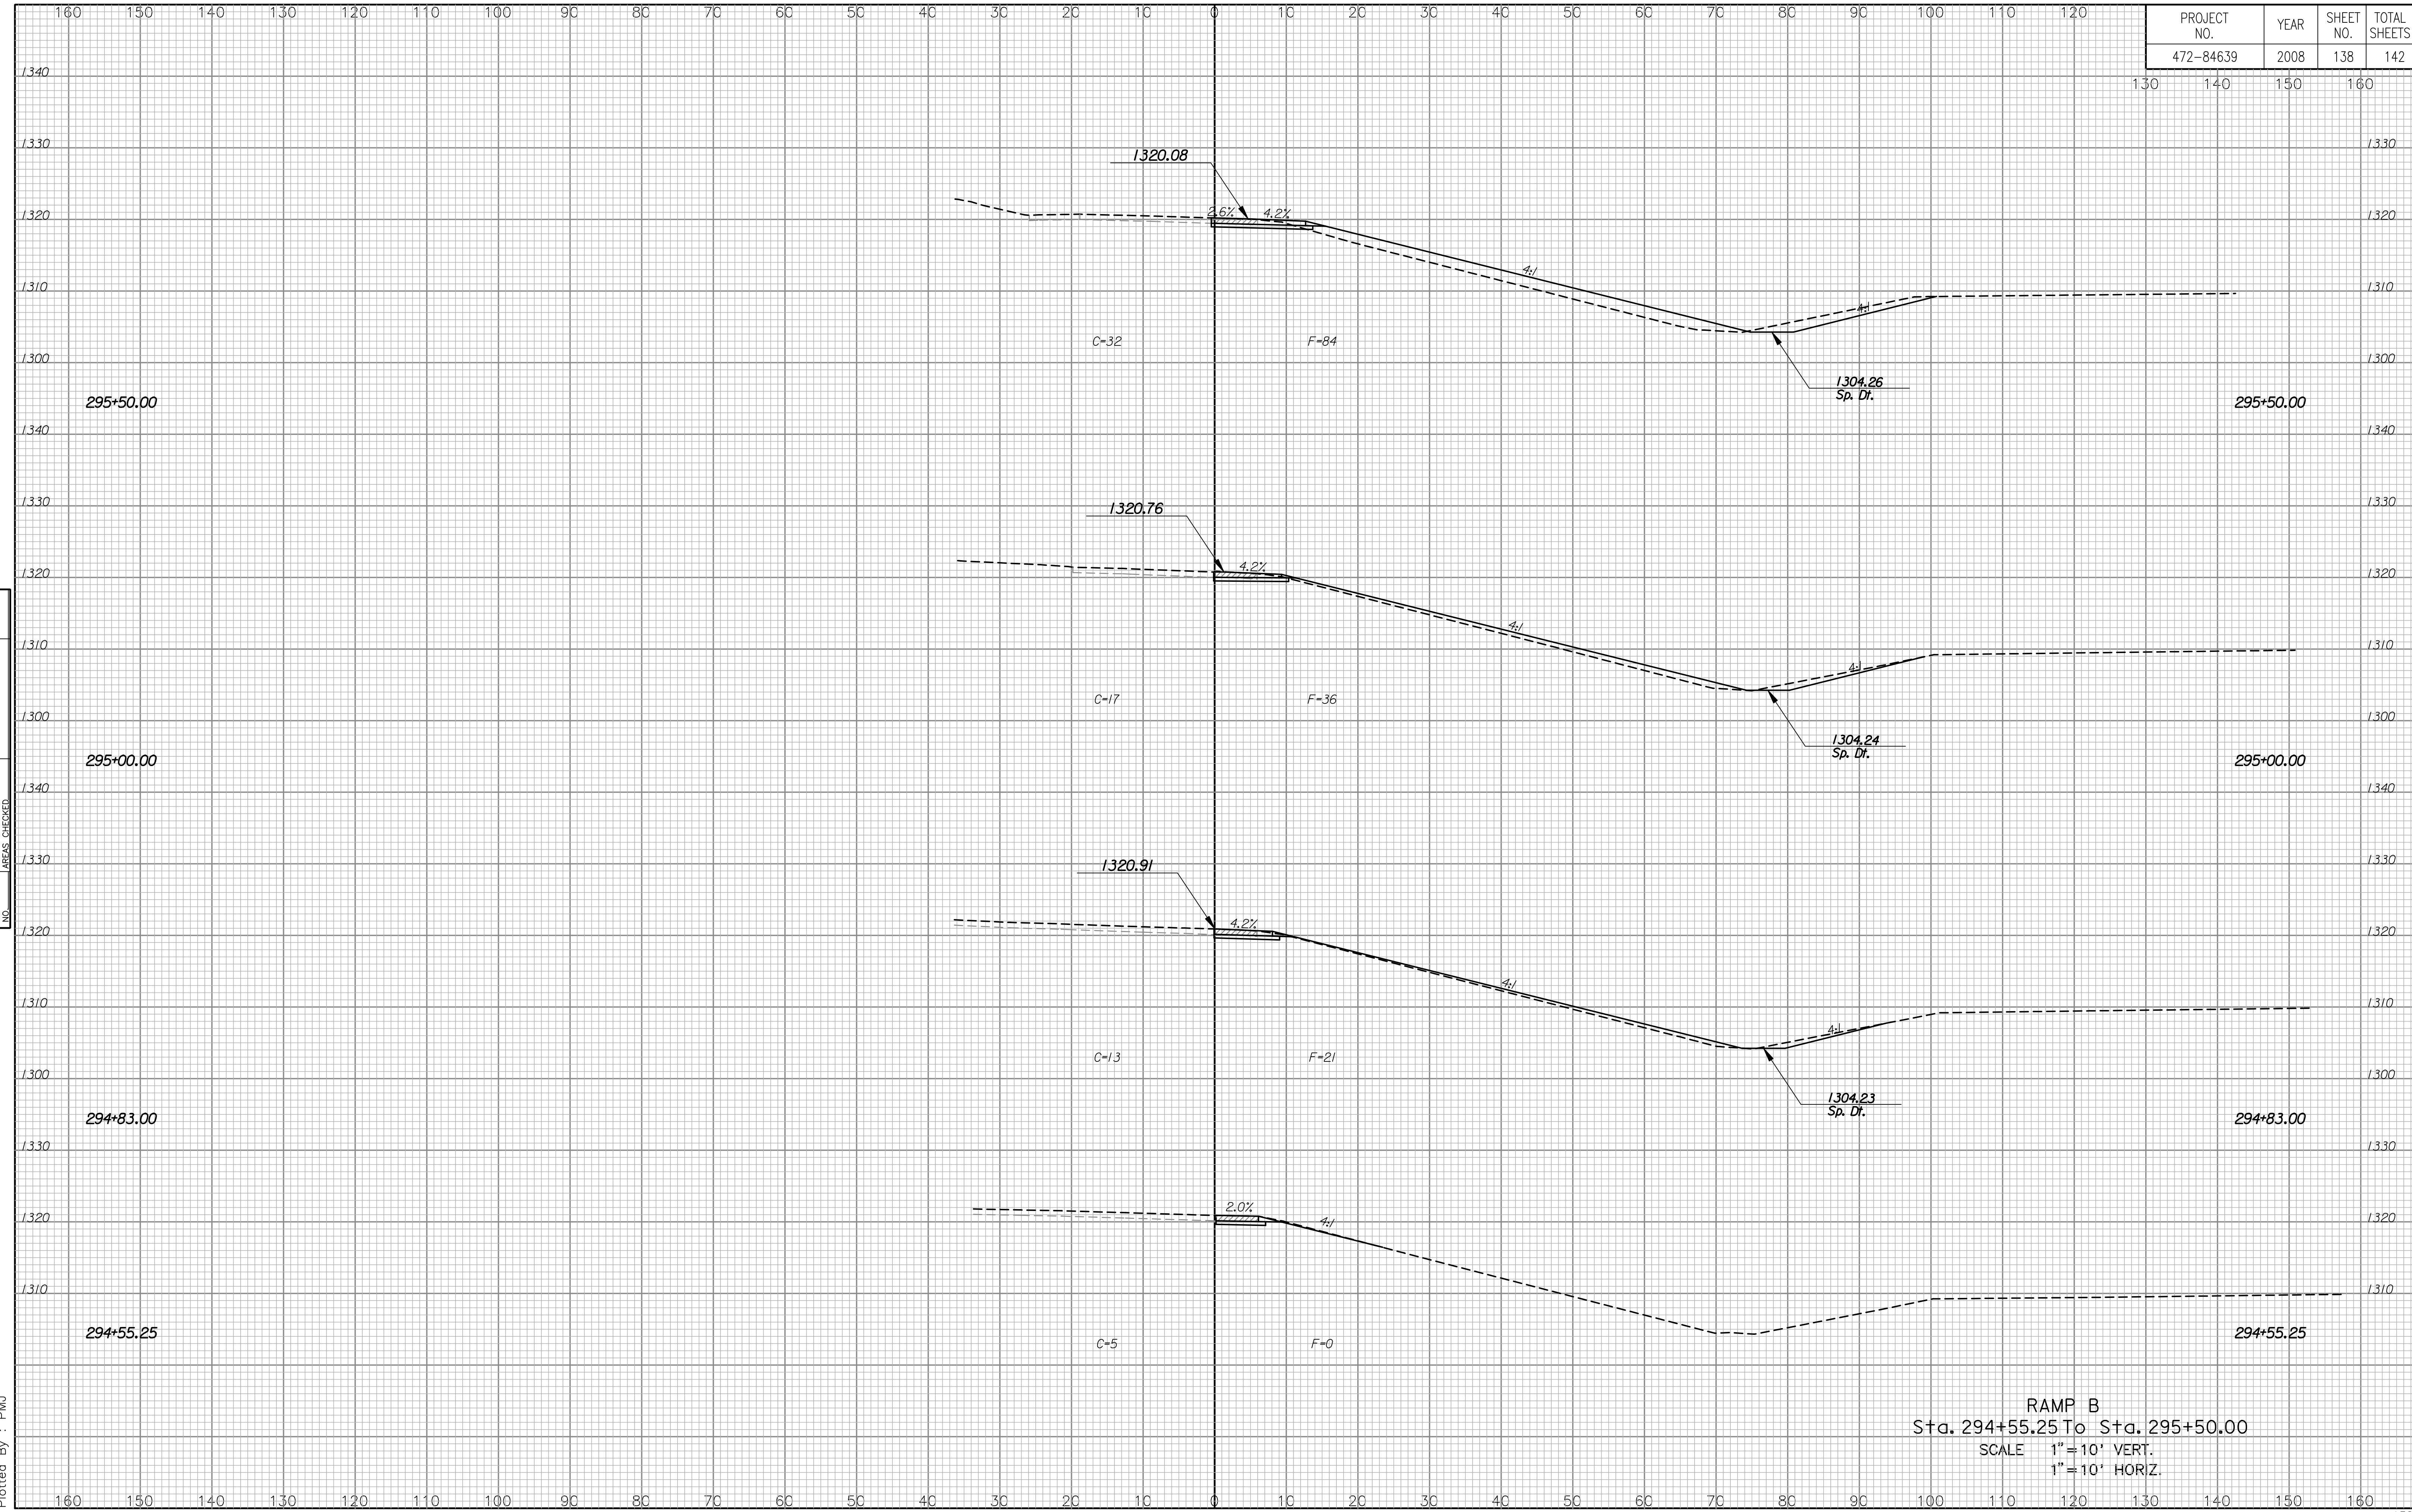

NOTE BOOK NO.	TEMPLATE AREAS CHECKED

Drawn By : PMJ
Plotted By : PMJ

RAMP B
Sta. 294+55.25 To Sta. 295+00.00
SCALE 1" = 10' VERT.
1" = 10' HORIZ.