


PROJECT NO.	YEAR	SHEET NO.	TOTAL SHEETS
472-84639	2008	140	142

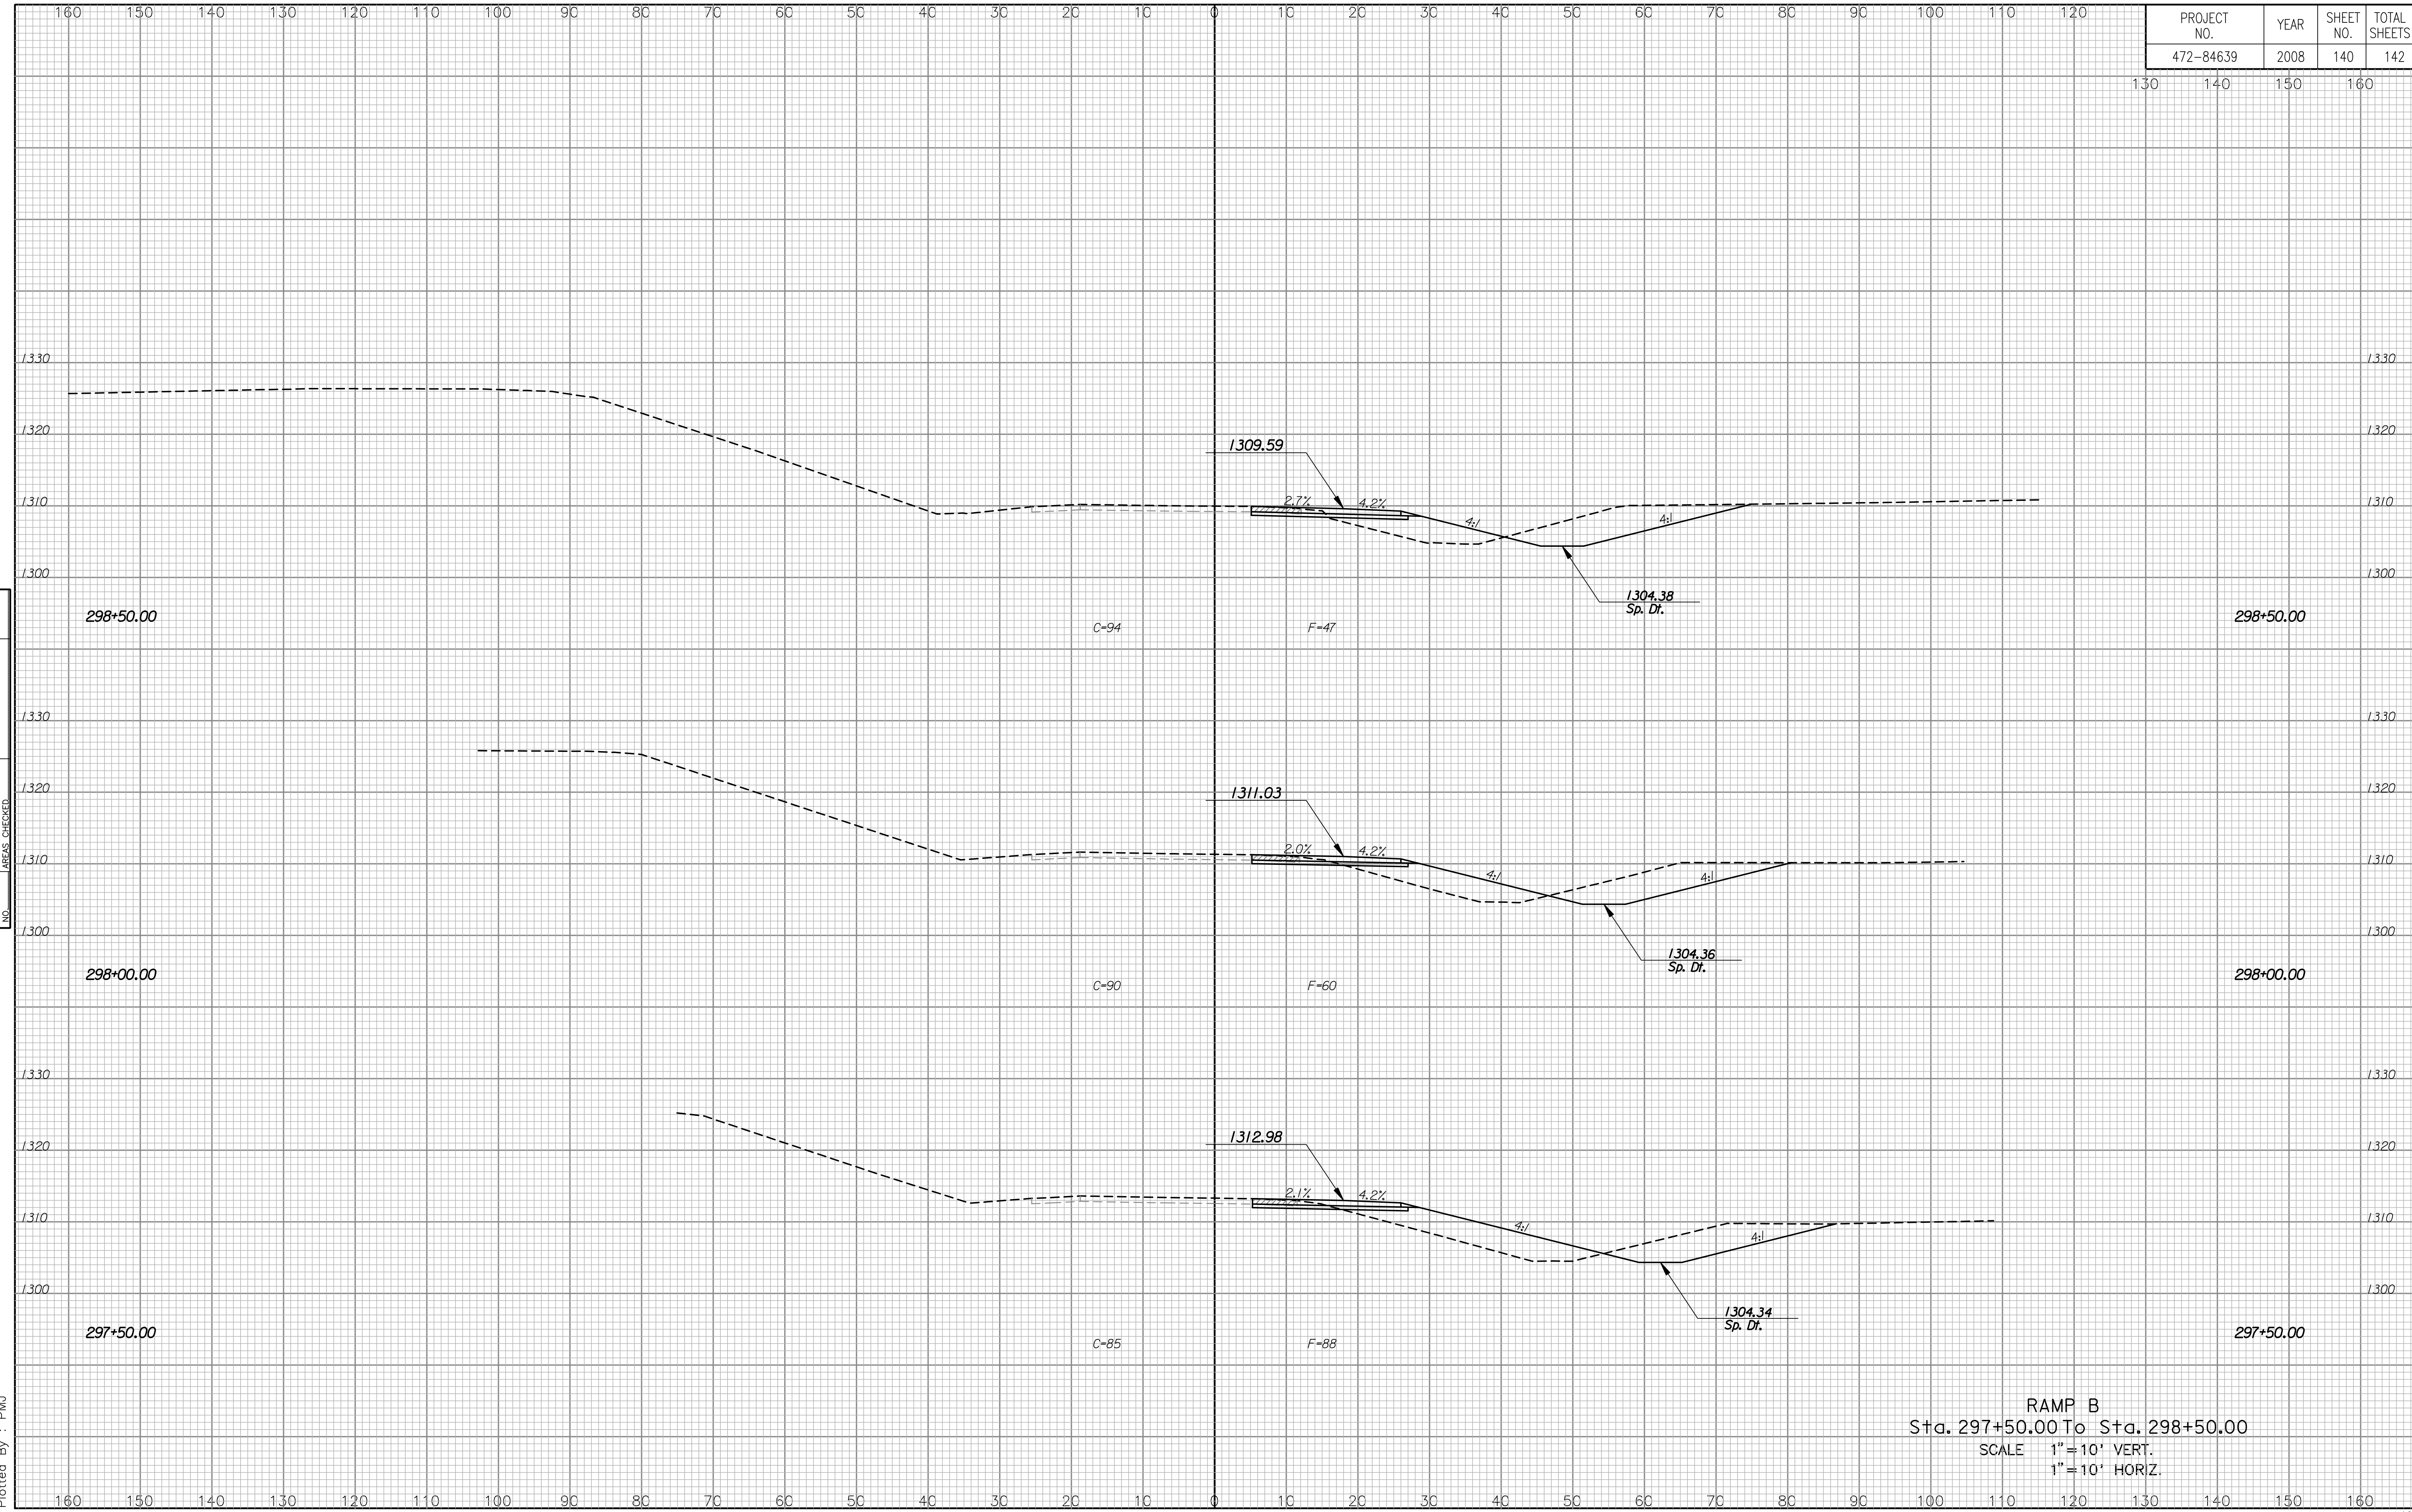

NOTE BOOK NO.	TEMPLATE AREAS CHECKED

Drawn By : PMJ
Plotted By : PMJ

RAMP B
Sta. 297+50.00 To Sta. 298+50.00
SCALE 1" = 10' VERT.
1" = 10' HORIZ.