



**STORM WATER SEWER PLANS FOR
WATERFRONT RESIDENTIAL
ADDITION**

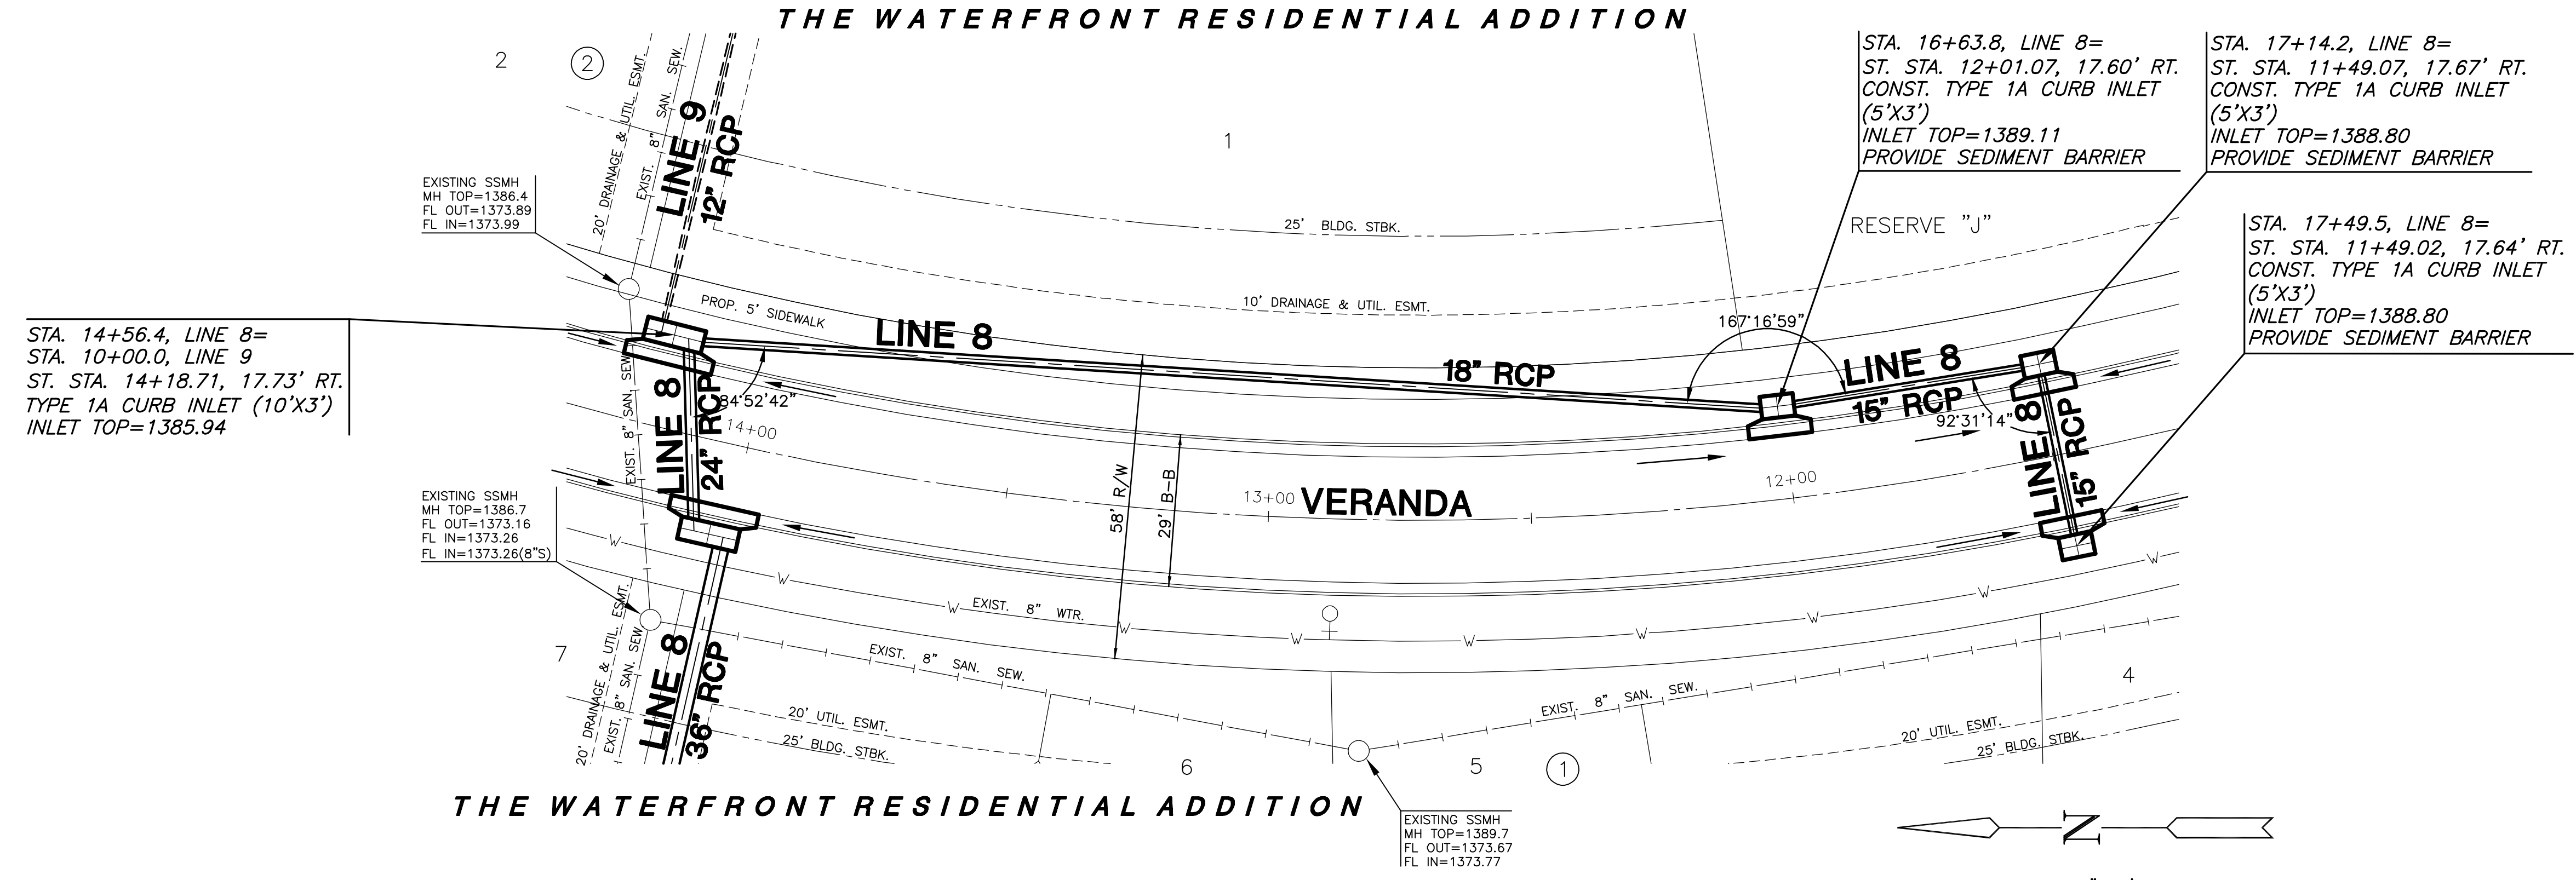

PLAN LINE 8

PROFILE LINE 8

SCALE: HORIZ. 1"=20'
SCALE: VERT. 1"=5'

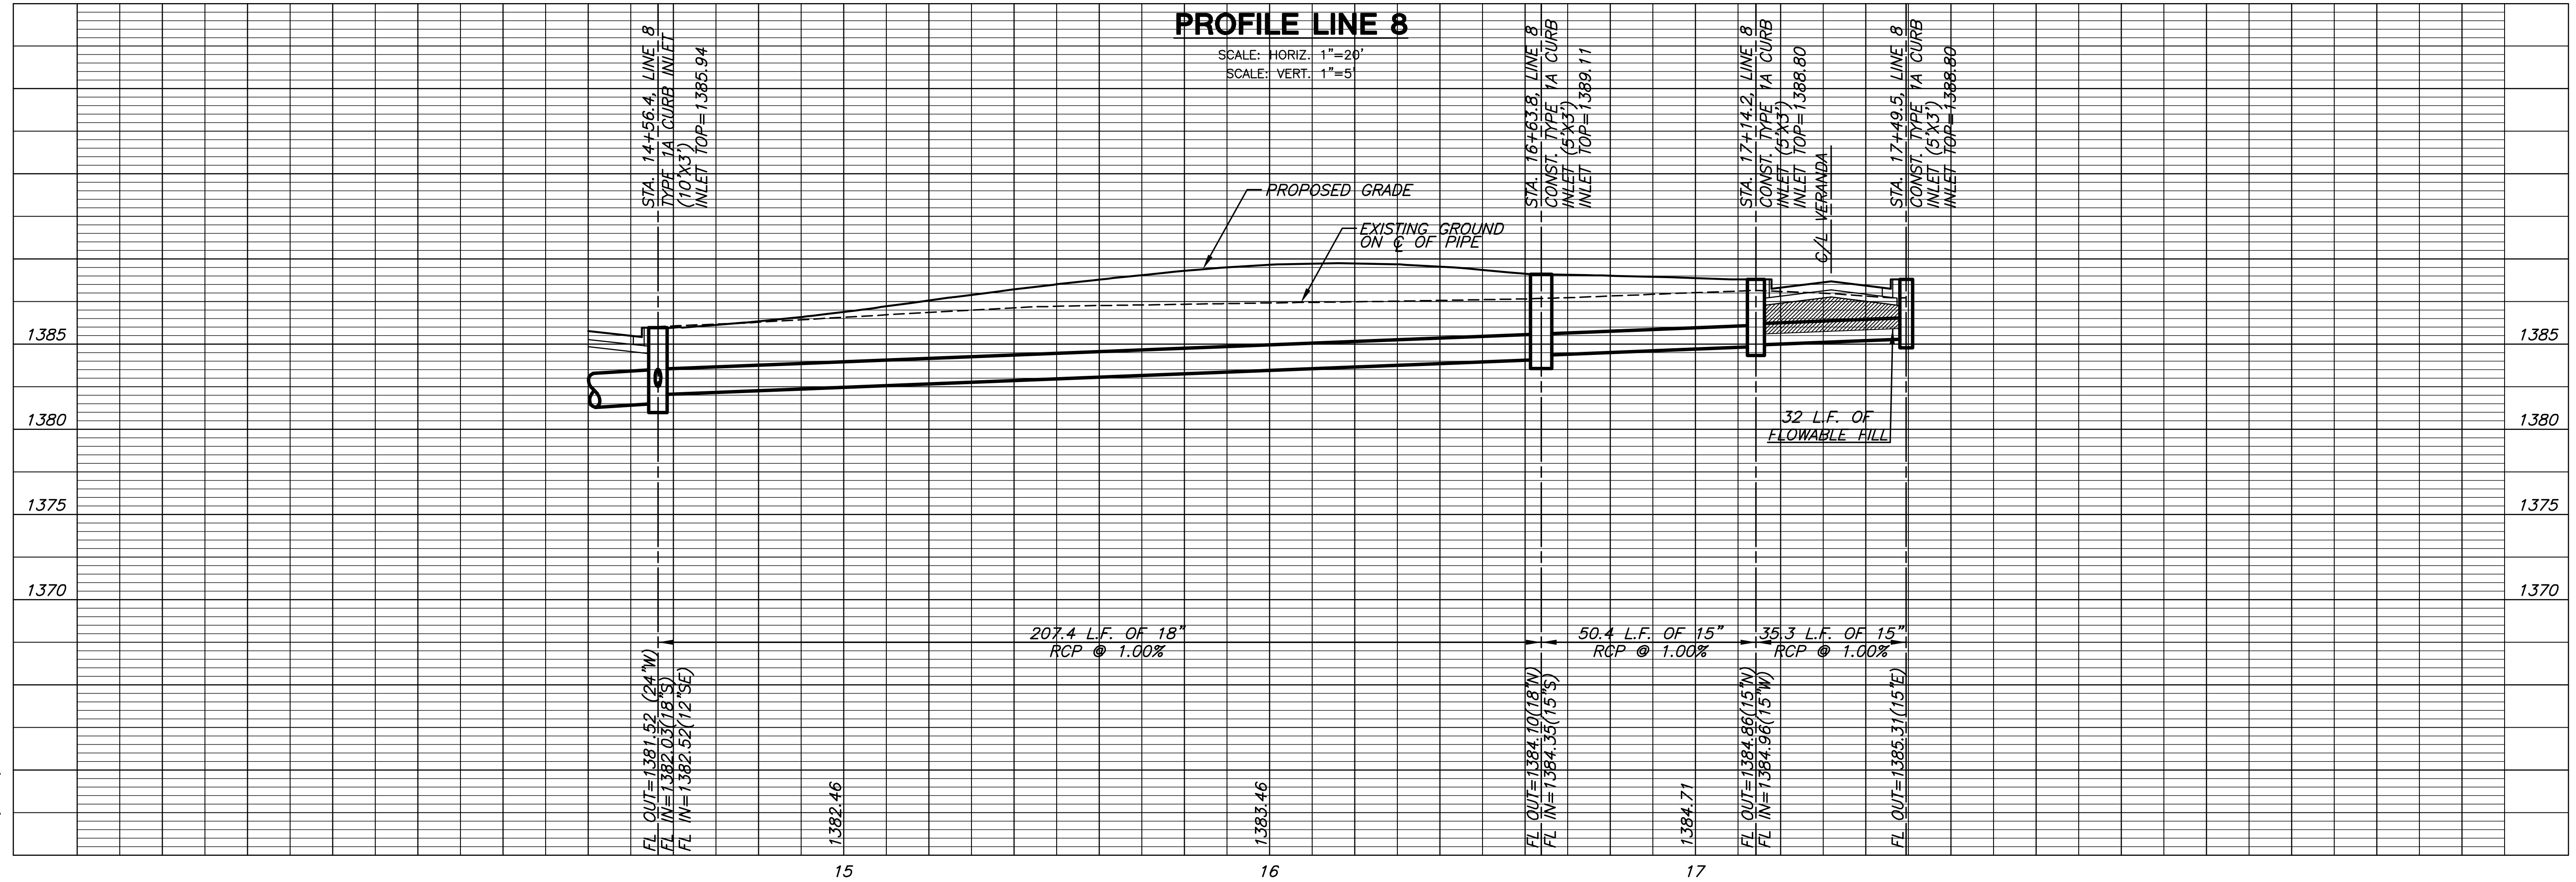

PLOTTED: Wednesday, February 20, 2008 @ 09:00AM

J:\CIVIL\06266\DWG\SW\RESIDENTIAL\06266_D10.DWG

LINE 8
SHEET TITLE
468-84423
PROJECT NUMBER

DESIGN BY: SRS
DRAWN BY: JWC
CHECKED BY: GJA

ISSUED: February 2008
REVISED:

SHEET NO.
16 of 34