

**Baughman**  
**COORDINATE SHEET**  
**EDGE WATER ADDITION**


PROJECT NUMBER: 468-4333  
 DESIGN: TMS  
 DATE: 08/07  
 APPROVED: [Signature]  
 SCALE: Noted  
 SHEET: 42 OF 44  
 07-05-8393

IRONS (CONT.)

PT #	NORTHING	EASTING	DESC
78	34520.13	47672.61	Iron
79	34443.32	47618.43	Iron
80	34406.43	47670.72	Iron
81	34359.04	47637.29	Iron
82	34233.93	47584.99	Iron
83	34233.86	47470.66	Iron
84	34196.97	47522.96	Iron
85	34096.74	47492.27	Iron
86	34095.45	47428.28	Iron
87	33707.23	47436.11	Iron
88	33708.52	47500.09	Iron
89	33641.89	47569.05	Iron
90	33577.90	47569.96	Iron
91	33584.91	48062.78	Iron
92	33584.91	48062.78	Iron
93	33613.14	48148.87	Iron
94	33665.25	48111.71	Iron
95	33679.67	48131.94	Iron
96	33627.56	48169.10	Iron
97	34802.78	47812.05	Iron
98	34737.08	47799.71	Iron
99	34814.80	47662.16	Iron
100	33883.58	47100.63	Iron
101	35074.80	47659.14	Iron
102	35026.62	47718.12	Iron
103	34940.11	47719.87	Iron
104	34938.93	47661.88	Iron
105	34836.92	47563.01	Iron
106	34778.92	47563.65	Iron
107	34778.17	47495.93	Iron
108	34836.23	47502.49	Iron
109	34481.89	47508.80	Iron
110	34424.15	47508.80	Iron
111	34325.66	47785.21	Iron
112	34278.27	47751.78	Iron
113	34227.32	47733.38	Iron
114	34238.15	47831.37	Iron
115	34183.31	47832.15	Iron
116	34182.49	47774.16	Iron
117	33297.43	47451.71	Iron
118	33298.25	47509.70	Iron
119	33571.27	47530.82	Iron
120	33597.33	47479.01	Iron
121	33607.87	47484.31	Iron
122	33581.81	47536.12	Iron
123	33735.98	47795.51	Iron
124	33751.76	47853.29	Iron
125	33645.13	47796.80	Iron
126	33645.13	47796.80	Iron
127	33581.14	47797.71	Iron
128	33581.96	47855.70	Iron
129	33303.23	47859.67	Iron
130	33302.40	47801.67	Iron
131	33291.72	48226.60	Iron
132	33233.72	48227.42	Iron
133	33237.82	48515.66	Iron
134	33295.81	48514.84	Iron
135	33367.82	48584.82	Iron
136	33368.64	48642.82	Iron
137	33314.02	48640.75	Iron
138	33513.20	48582.18	Iron
139	33608.38	48552.18	Iron
140	33641.49	48599.80	Iron
141	33694.63	48492.21	Iron
142	33727.74	48539.83	Iron
143	33767.26	48527.14	Iron
144	33766.43	48469.14	Iron
145	33911.12	48467.08	Iron
146	33911.95	48525.08	Iron
147	33740.36	48919.56	Iron
148	33740.48	48977.56	Iron
149	33319.14	48983.55	Iron
150	33318.31	48925.56	Iron
151	33323.28	49269.52	Iron
152	33324.11	49327.52	Iron
153	33567.18	49324.06	Iron
154	33566.35	49266.07	Iron

IRONS

PT #	NORTHING	EASTING	DESC
1	35030.78	48448.90	Iron
2	34870.94	48398.67	Iron
3	34776.64	48306.34	Iron
4	34818.14	48472.79	Iron
5	34724.85	48406.34	Iron
6	34777.64	48332.22	Iron
7	34718.55	48304.86	Iron
8	34681.42	48356.99	Iron
9	34495.69	48172.56	Iron
10	34495.69	48224.69	Iron
11	34335.49	48111.01	Iron
12	34336.40	48175.01	Iron
13	33737.73	48119.51	Iron
14	33738.64	48183.51	Iron
15	33651.90	48272.75	Iron
16	33587.91	48273.66	Iron
17	33589.34	48374.66	Iron
18	33653.34	48373.75	Iron
19	33633.20	48534.92	Iron
20	33686.10	49253.21	Iron
21	33740.62	49268.74	Iron
22	33681.13	48582.54	Iron
23	33681.13	48599.15	Iron
24	33727.43	48554.96	Iron
25	33804.03	48745.67	Iron
26	33740.03	48745.79	Iron
27	33804.63	49059.60	Iron
28	33740.63	49059.72	Iron
29	33740.62	49253.21	Iron
30	33740.62	49268.74	Iron
31	33465.38	49612.11	Iron
32	33519.90	49645.64	Iron
33	33599.91	50030.91	Iron
34	33513.44	50074.92	Iron
35	33576.75	50048.69	Iron
36	33530.29	50092.71	Iron
37	33393.45	50516.10	Iron
38	33484.44	50544.94	Iron
39	33483.29	50424.95	Iron
40	33392.30	50426.11	Iron
41	33410.87	50339.18	Iron
42	33473.73	50341.22	Iron
43	33678.50	50056.01	Iron
44	33646.99	50000.30	Iron
45	34376.85	49802.02	Iron
46	34377.86	49866.01	Iron
47	34455.57	49864.30	Iron
48	34484.59	49800.31	Iron
49	34822.91	49883.36	Iron
50	34886.90	49882.38	Iron
51	34888.50	49986.59	Iron
52	34824.51	49987.58	Iron
53	34757.38	50056.62	Iron
54	34758.20	50120.61	Iron
55	34720.13	50057.09	Iron
56	34500.00	49891.69	Iron
57	34720.13	50057.09	Iron
58	34486.01	49892.67	Iron
59	34480.34	49524.34	Iron
60	34544.34	49523.33	Iron
61	34476.62	49466.39	Iron
62	34541.20	49465.37	Iron
63	34506.10	49305.31	Iron
64	34523.62	49396.47	Iron
65	34421.10	49306.33	Iron
66	34497.79	48782.53	Iron
67	34528.93	48681.39	Iron
68	34497.80	48782.53	Iron
69	34476.80	48644.26	Iron
70	34808.12	48289.43	Iron
71	34755.99	48252.30	Iron
72	34819.23	48127.46	Iron
73	34880.00	48147.51	Iron
74	33323.28	49269.52	Iron
75	33324.11	49327.52	Iron
76	33567.18	49324.06	Iron
77	3483.24	47724.90	Iron

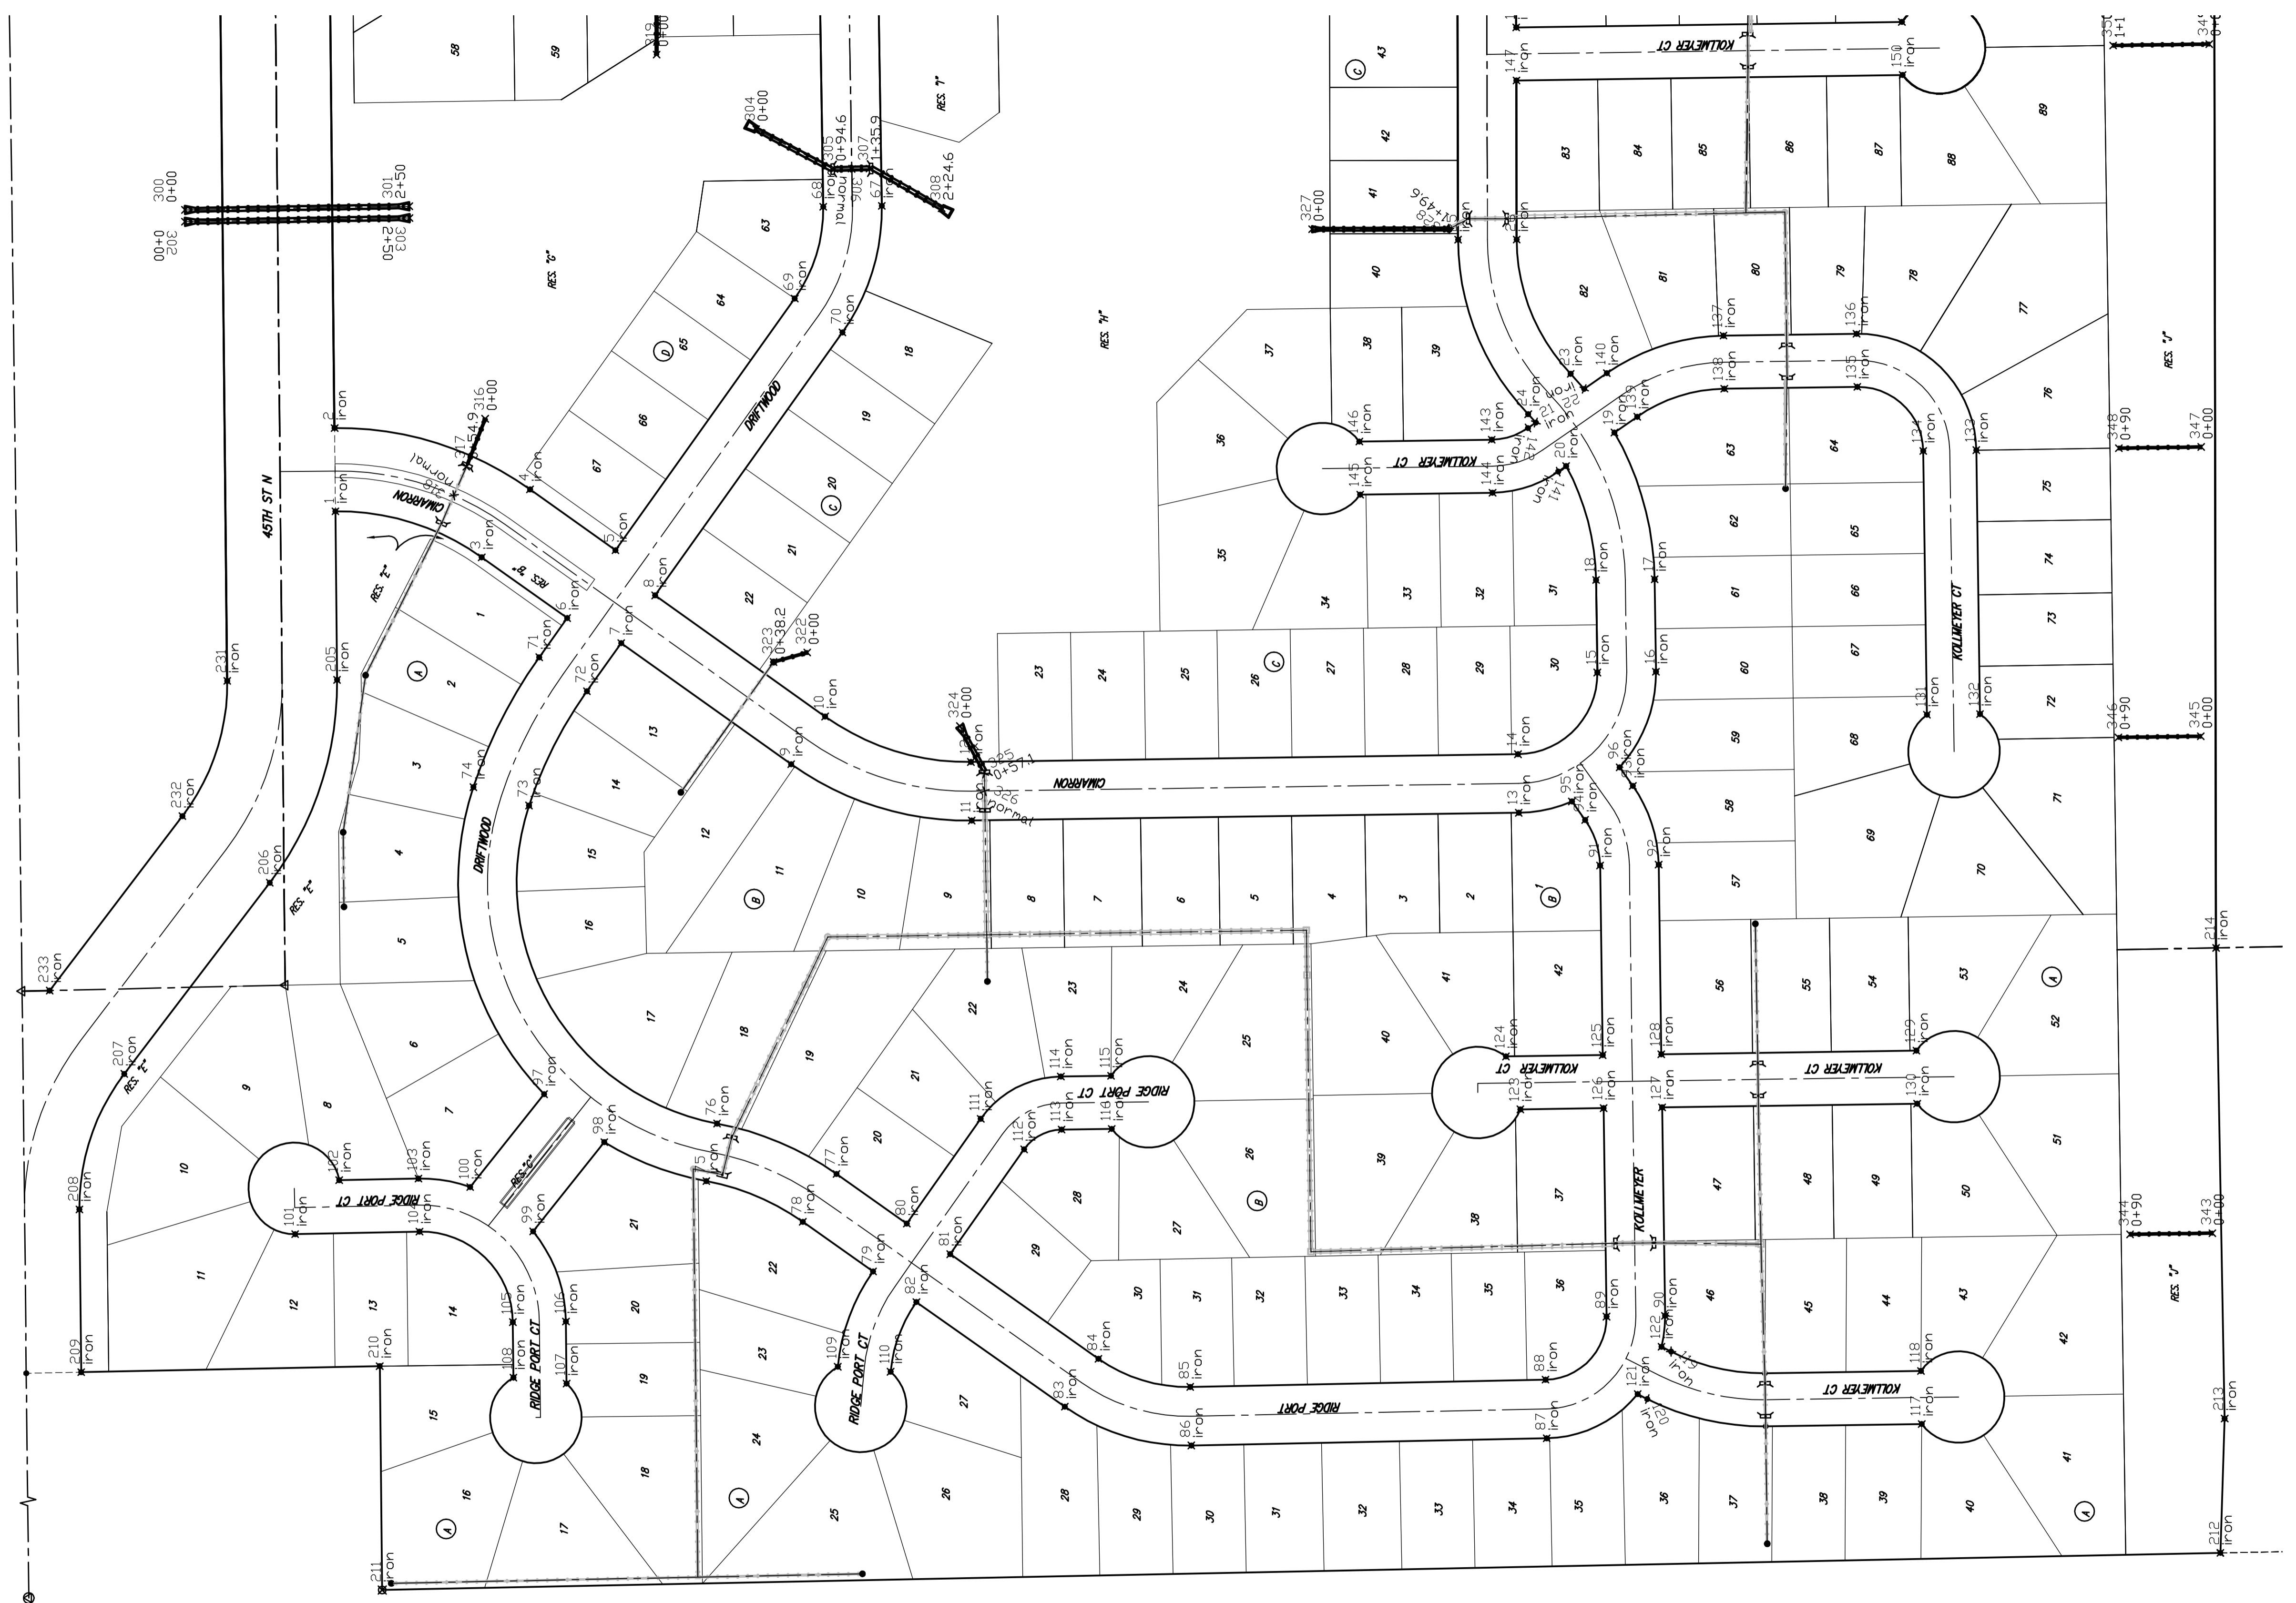

Scale: 1" = 100'