

SHT:SWP3

127th Street East

BLOCK 4  
Lot 1

Reserve F

Reserve G

Stampede

BLOCK 5  
Lot 1

Horseback

BLOCK 6

Stampede

Reserve E

BLOCK 6

Equestrian Cir.

BLOCK 1

BLOCK 6

BLOCK 6

BLOCK 2

BLOCK 6

POND

Reserve C

Equestrian Cir.

Buckskin

Reserve C

BLOCK 2

Mustang Ct.

Mustang St.

Mustang Ct.

Reserve C

Equestrian Cir.

EXISTING POND

WATER ELEVATION 1308.8

WATER ELEVATION 1308.8

POND

Reserve E

Equestrian Cir.


Equestrian St.

Equestrian Cir.

Equestrian St.

Equestrian Cir.

Scale 1" = 100'

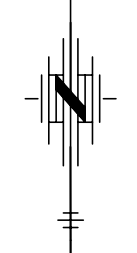

### LEGEND

- = Direction of Flow
- = Temporary Seeding Area (200 lbs/acre Rye Grass)
- = Permanent Seeding Area (350 lbs/acre KS Premium Blend Fescue)  
Area = 4.9 Ac
- = Back of Curb Protection (w/Seeding)
- = TRM Erosion Matting (Permanent, See Sheet 8a)
- = Sediment Barrier (Ditch Check)  
(Silt fence or hay bale)
- = Silt Fence Sediment Barrier (Total Length=2086 L.F.)


# Storm Water Pollution Prevention Plan - Phase 2

# EQUESTRIAN ESTATES

An Addition to Wichita - Sedgwick County, Kansas

EQUESTRIAN ESTATES ADDITION - PHASE 2	
STORM WATER DRAIN NO. 179	
STORM WATER POLLUTION PREVENTION PLAN	
CITY OF WICHITA, KANSAS	
JAMES L. ARMOUR, P.E. - CITY ENGINEER	
C.O.M. Project # 488-83319 O.C.A. # 751410	
No.	Revision
1	
2	
POE & ASSOCIATES, INC.  
CONSULTING ENGINEERS  
5940 E. Central, Suite 200 ■ Wichita, KS 67208-4242  
Phone 316/685-4114 ■ FAX 316/685-4444

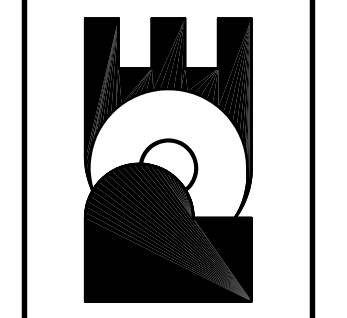

**FINAL**

Designed By: JMU/JPD  
Drawn By: JMU/JPD  
Poe Job No.: 1694J  
Date: January 2006

Sheet  
8 of 11