



Benchmarks:

BM #1: Small RR spike in 2nd PP north of K-42 Highway, west side of Maize
Elev. = 143.61 (City Datum)

BM #2: Small RR spike in PP east of East 1/4 Corner (G)
Elev. = 147.00 (City Datum)

BM #3: "□" Top Headwall southeast corner K-42 Highway and Maize (County BM with City Datum)
Elev. = 144.04 (City Datum)

SCALE:
1" = 20' HORIZONTAL
1" = 5' VERTICAL
= IRON

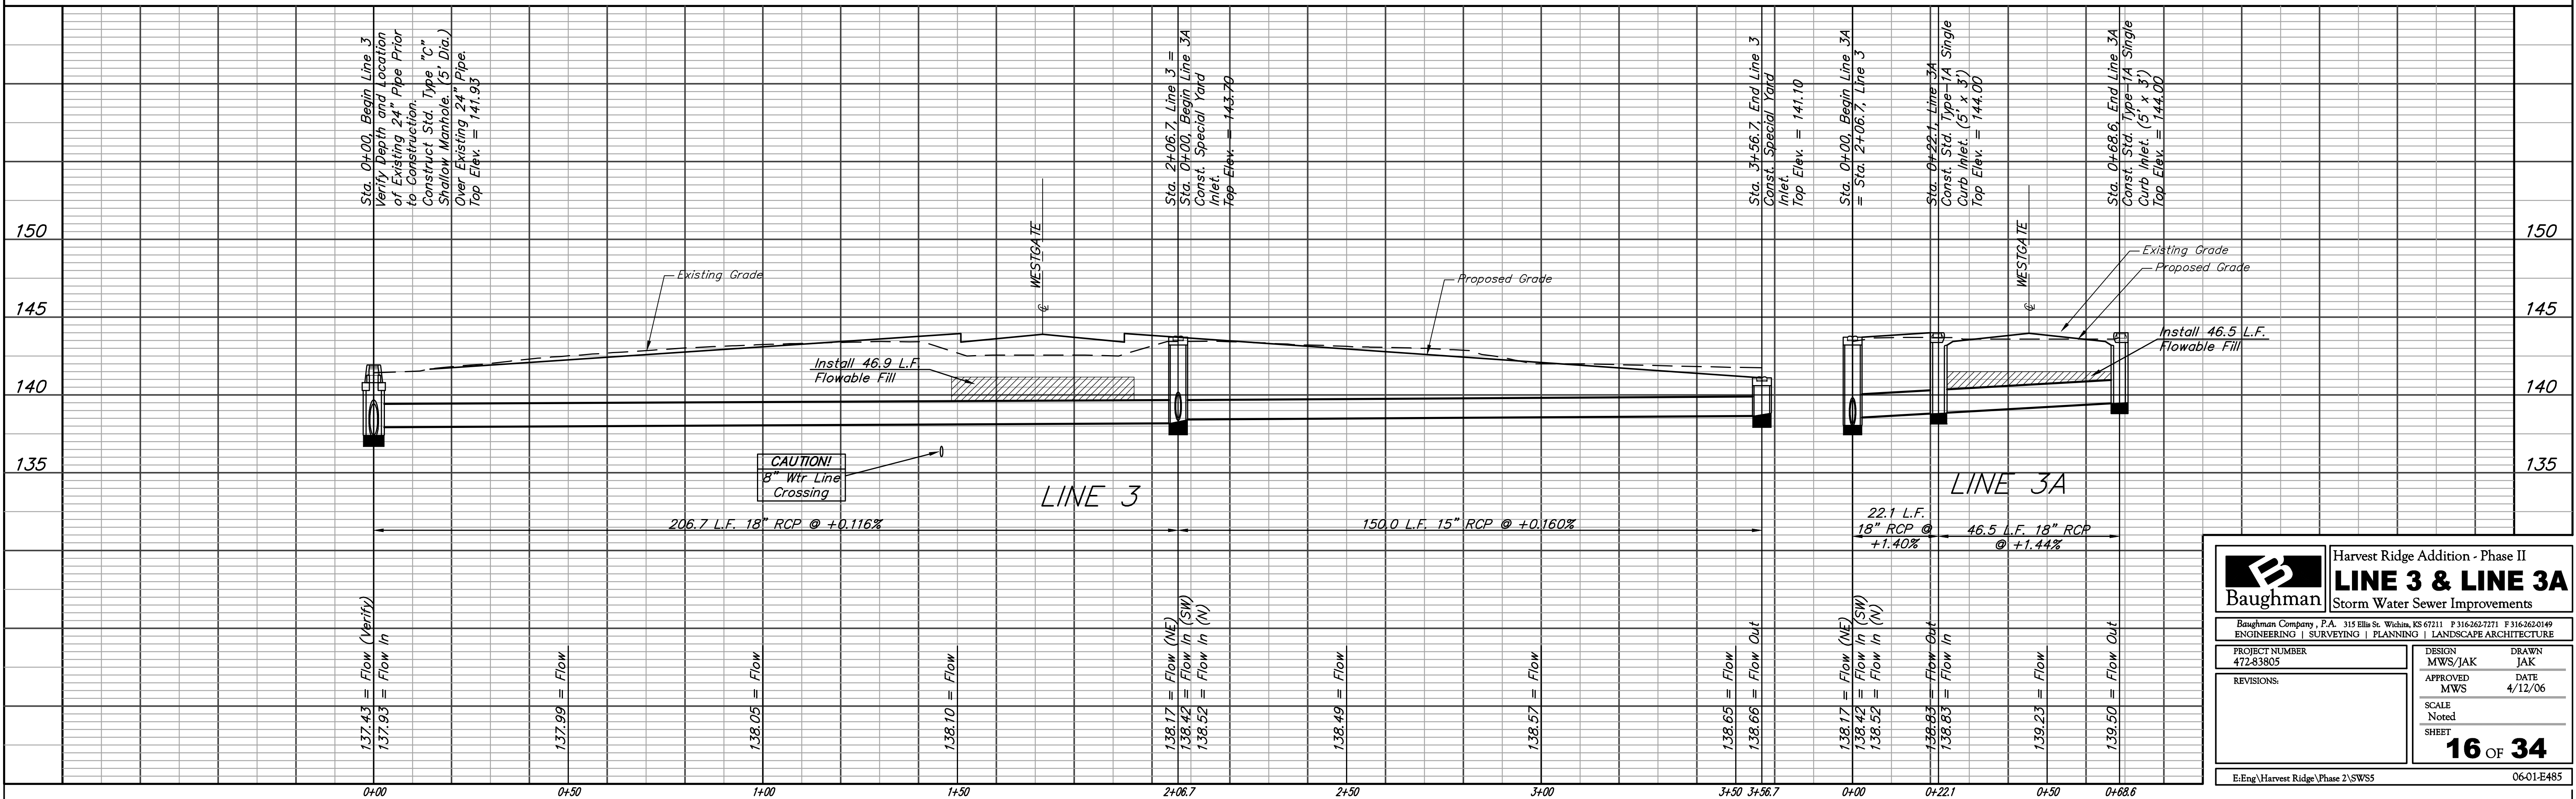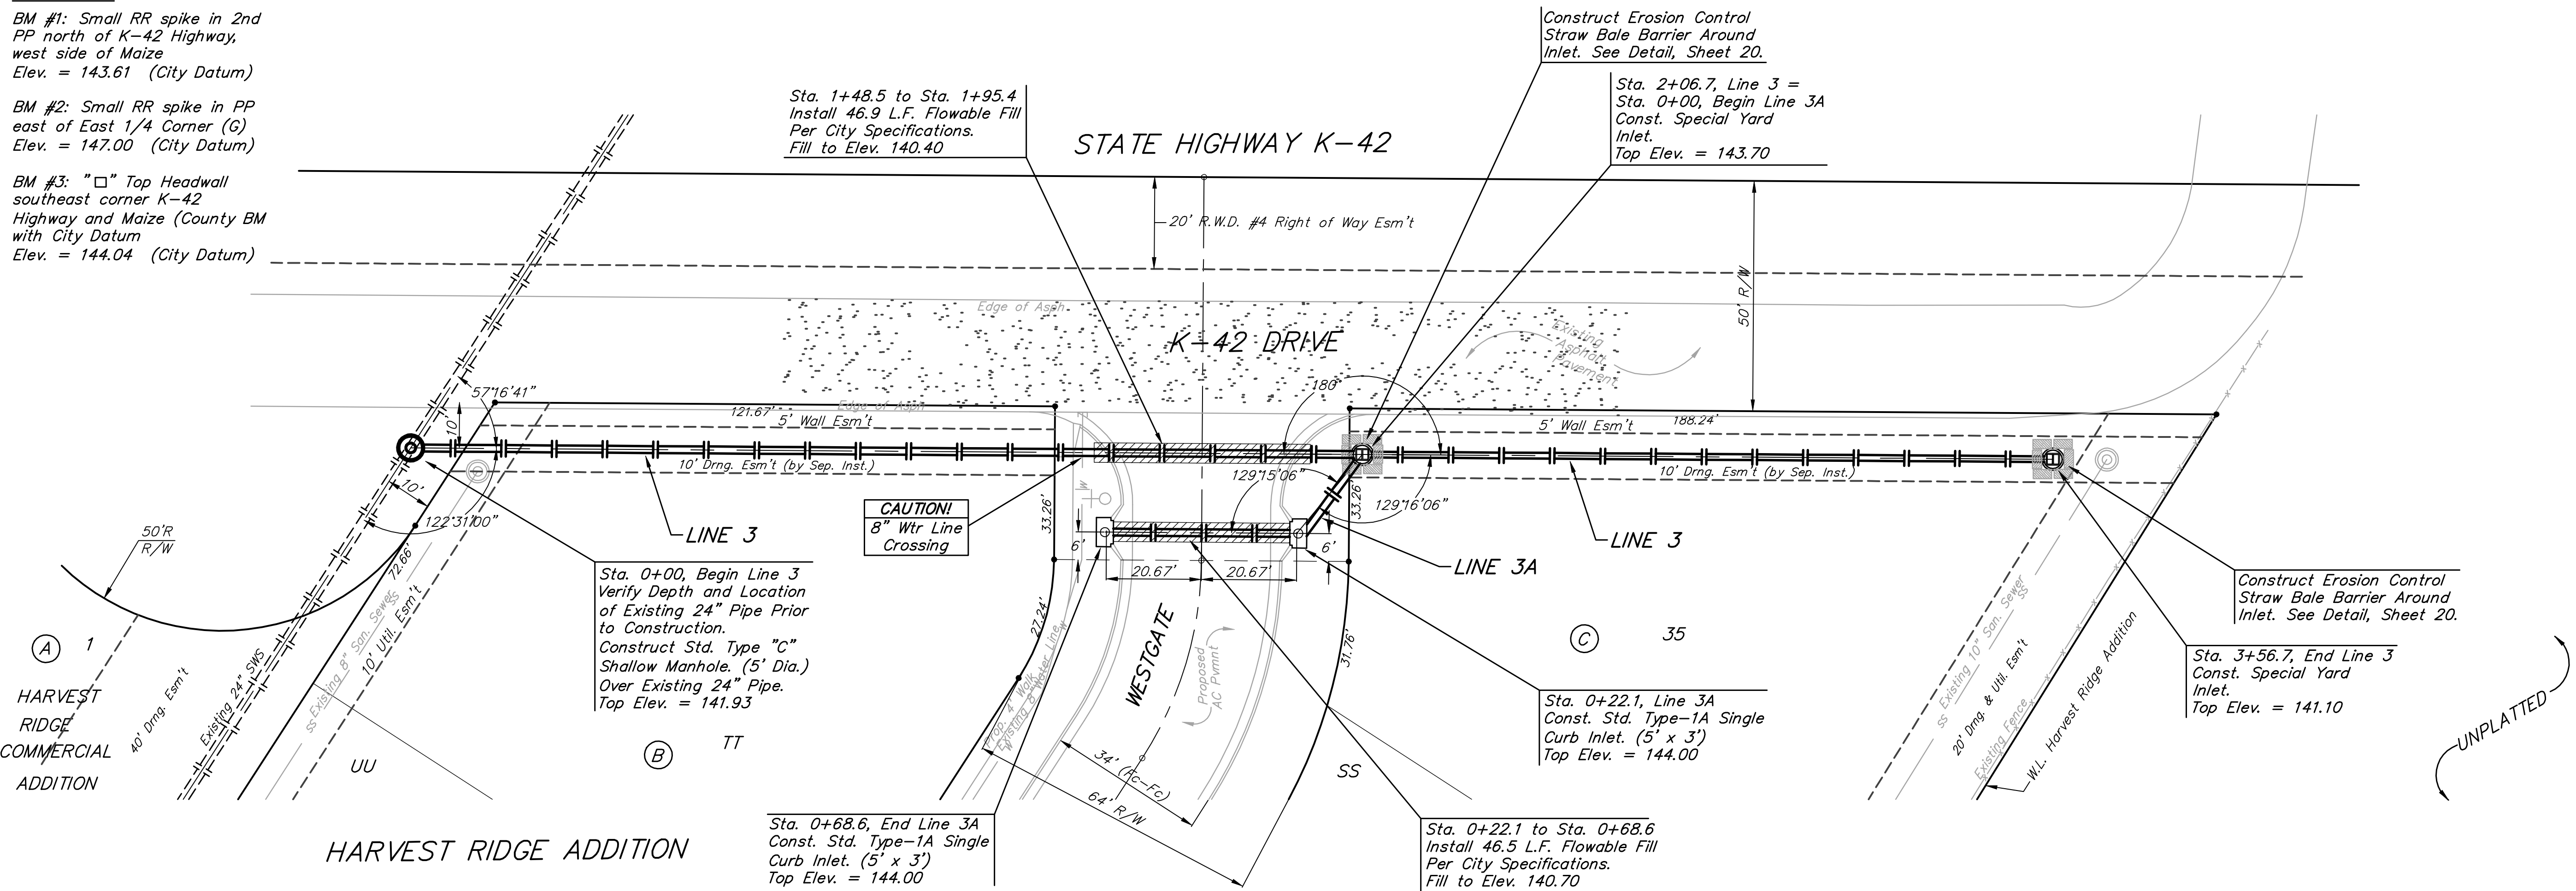

		Harvest Ridge Addition - Phase II	
		LINE 3 & LINE 3A	
Storm Water Sewer Improvements		PROJECT NUMBER 472-83805	
REVISIONS:		DESIGN MWS/JAK	
SCALE Noted SHEET		DRAWN JAK	
16 OF 34		APPROVED MWS	
DATE 4/12/06		DATE 4/12/06	
E:\Eng\Harvest Ridge\Phase 2\SW55		06-01-E485	