


PROJECT NO.	YEAR	SHEET NO.	TOTAL SHEETS
35-04688-003		20	28

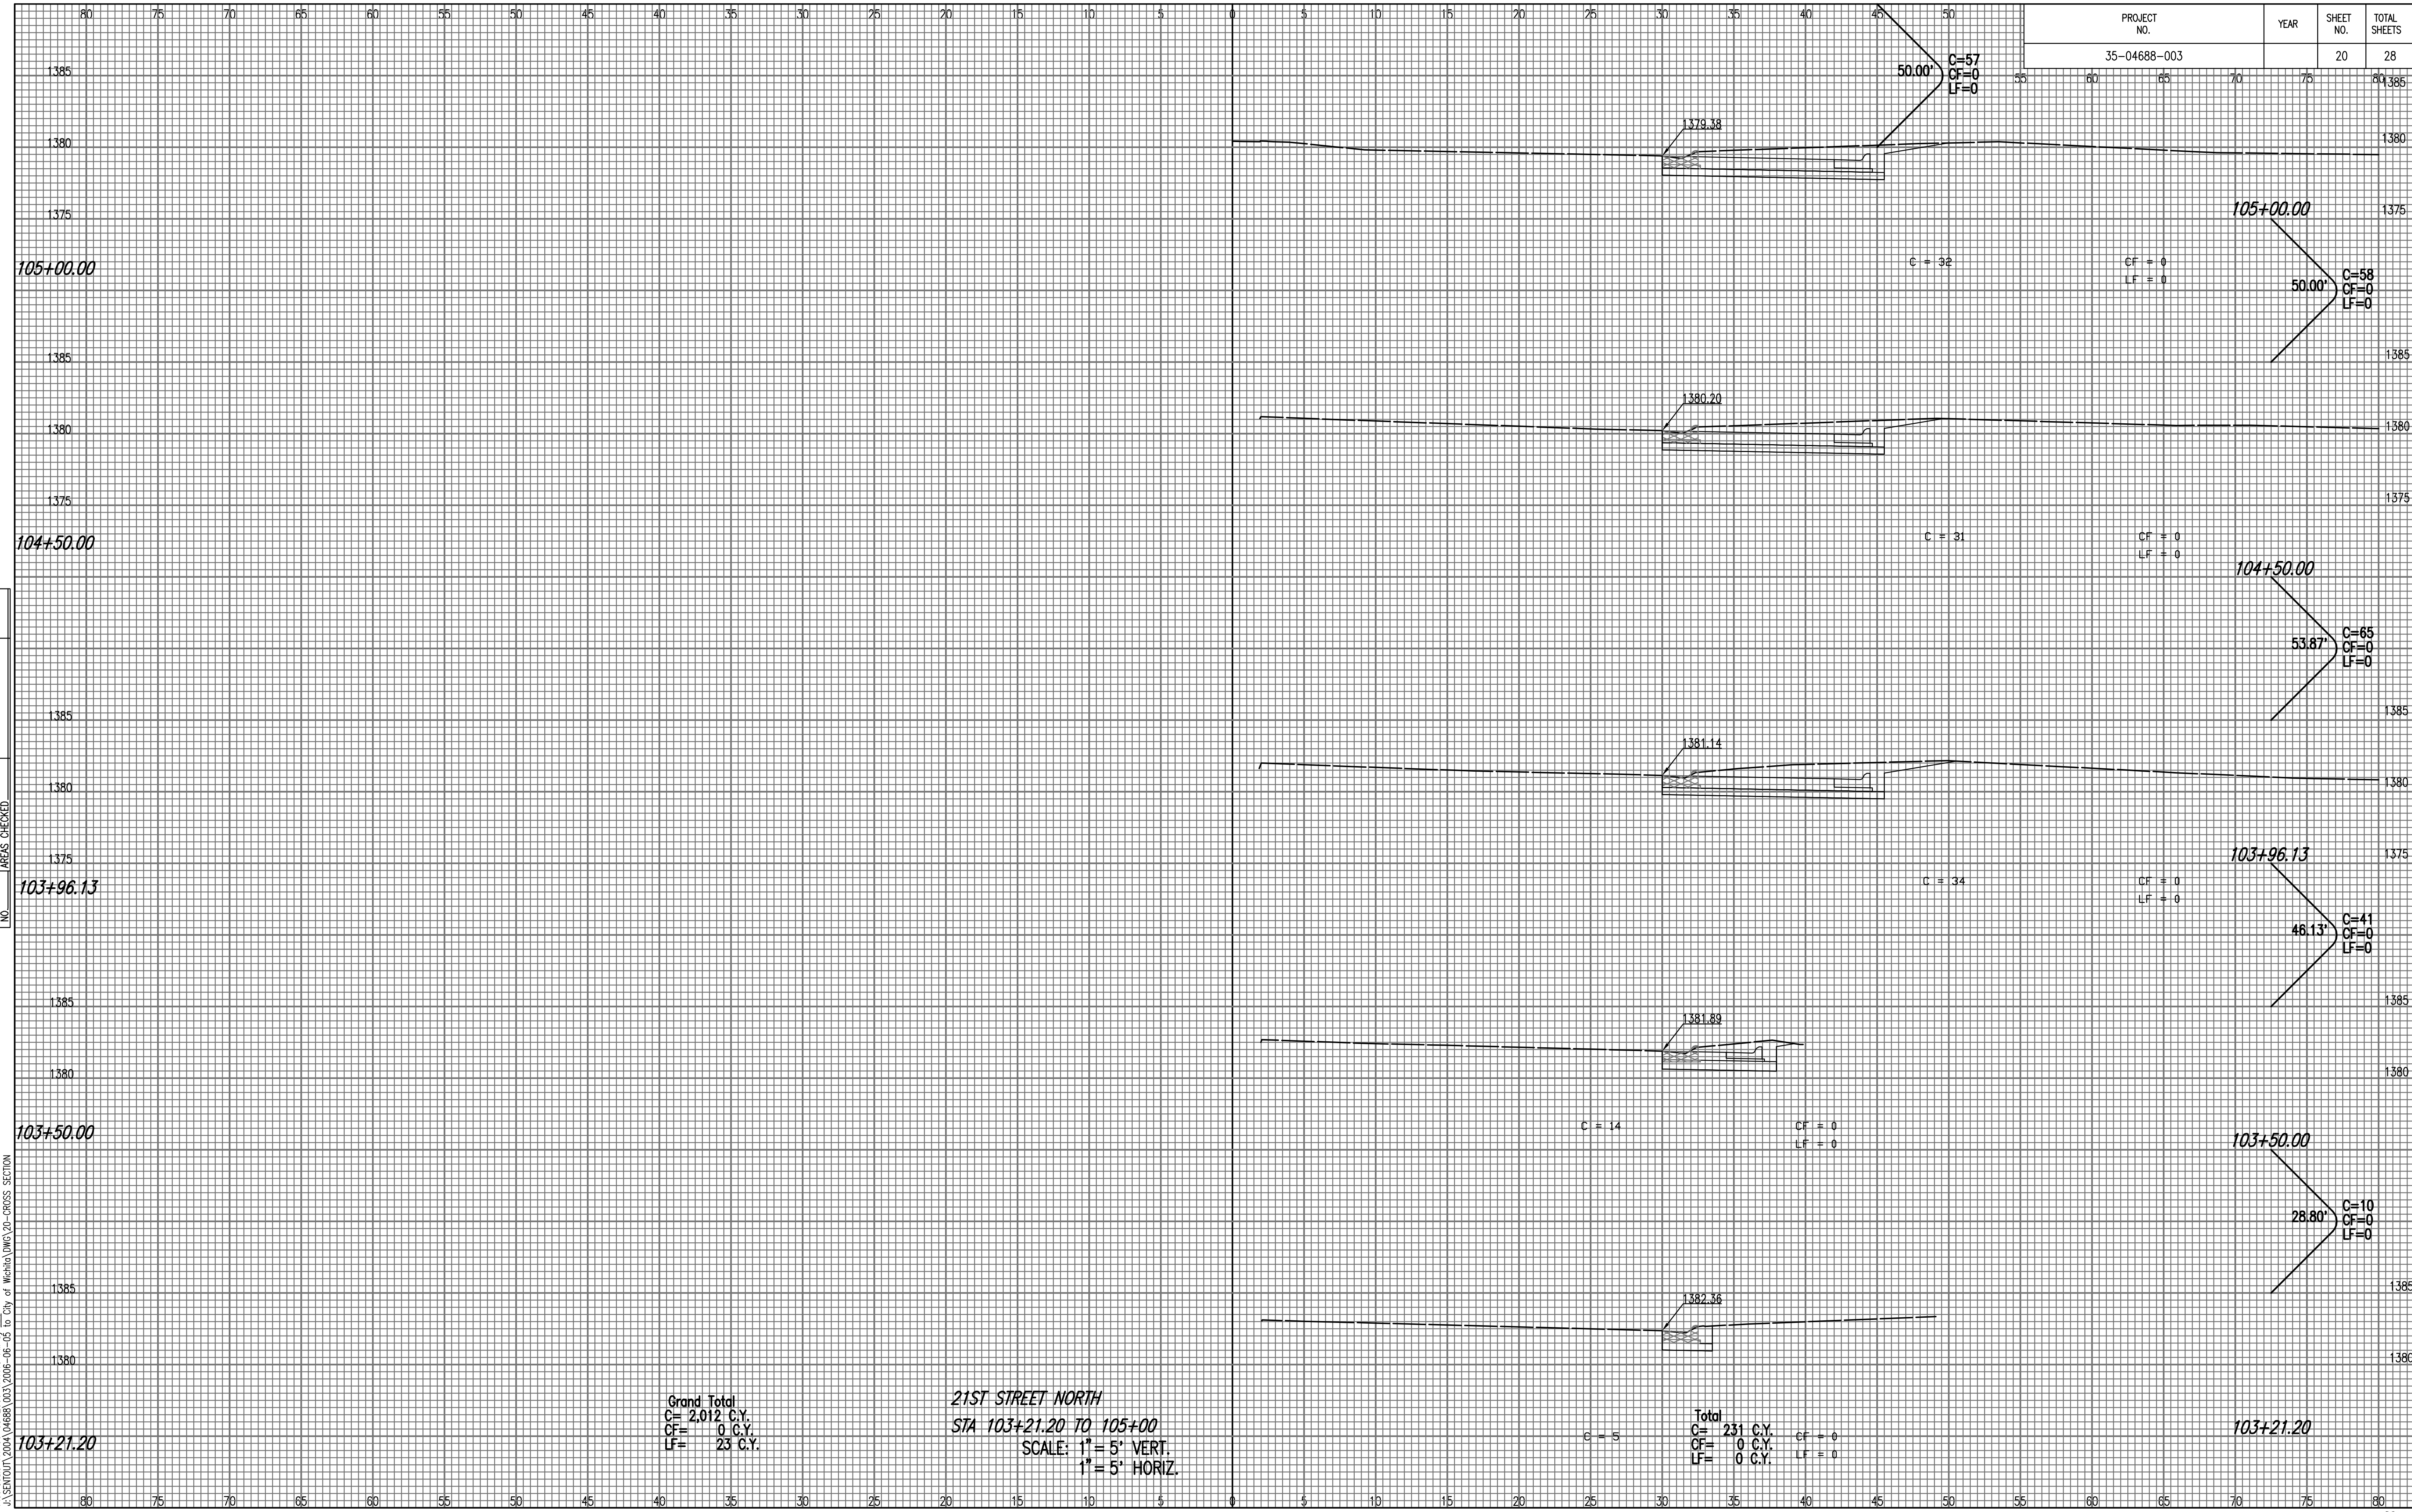

NOTE BOOK NO.	TEMPLATE AREAS CHECKED

Saved: 06-01-2006 1:11:38 PM by BJS  
 Plot Scale: 1" = 5'-0" VERT. 1" = 5' HORIZ.  
 J:\SENTOUT\2004\04688\003\2006-06-05 to City of Wichita\DWG\20-CROSS SECTION

21ST STREET NORTH  
 STA 103+21.20 TO 105+00  
 SCALE: 1" = 5' VERT.  
 1" = 5' HORIZ.