


PROJECT NO.	YEAR	SHEET NO.	TOTAL SHEETS
35-04688-003		22	28

NOTE BOOK NO.	TEMPLATE AREAS CHECKED

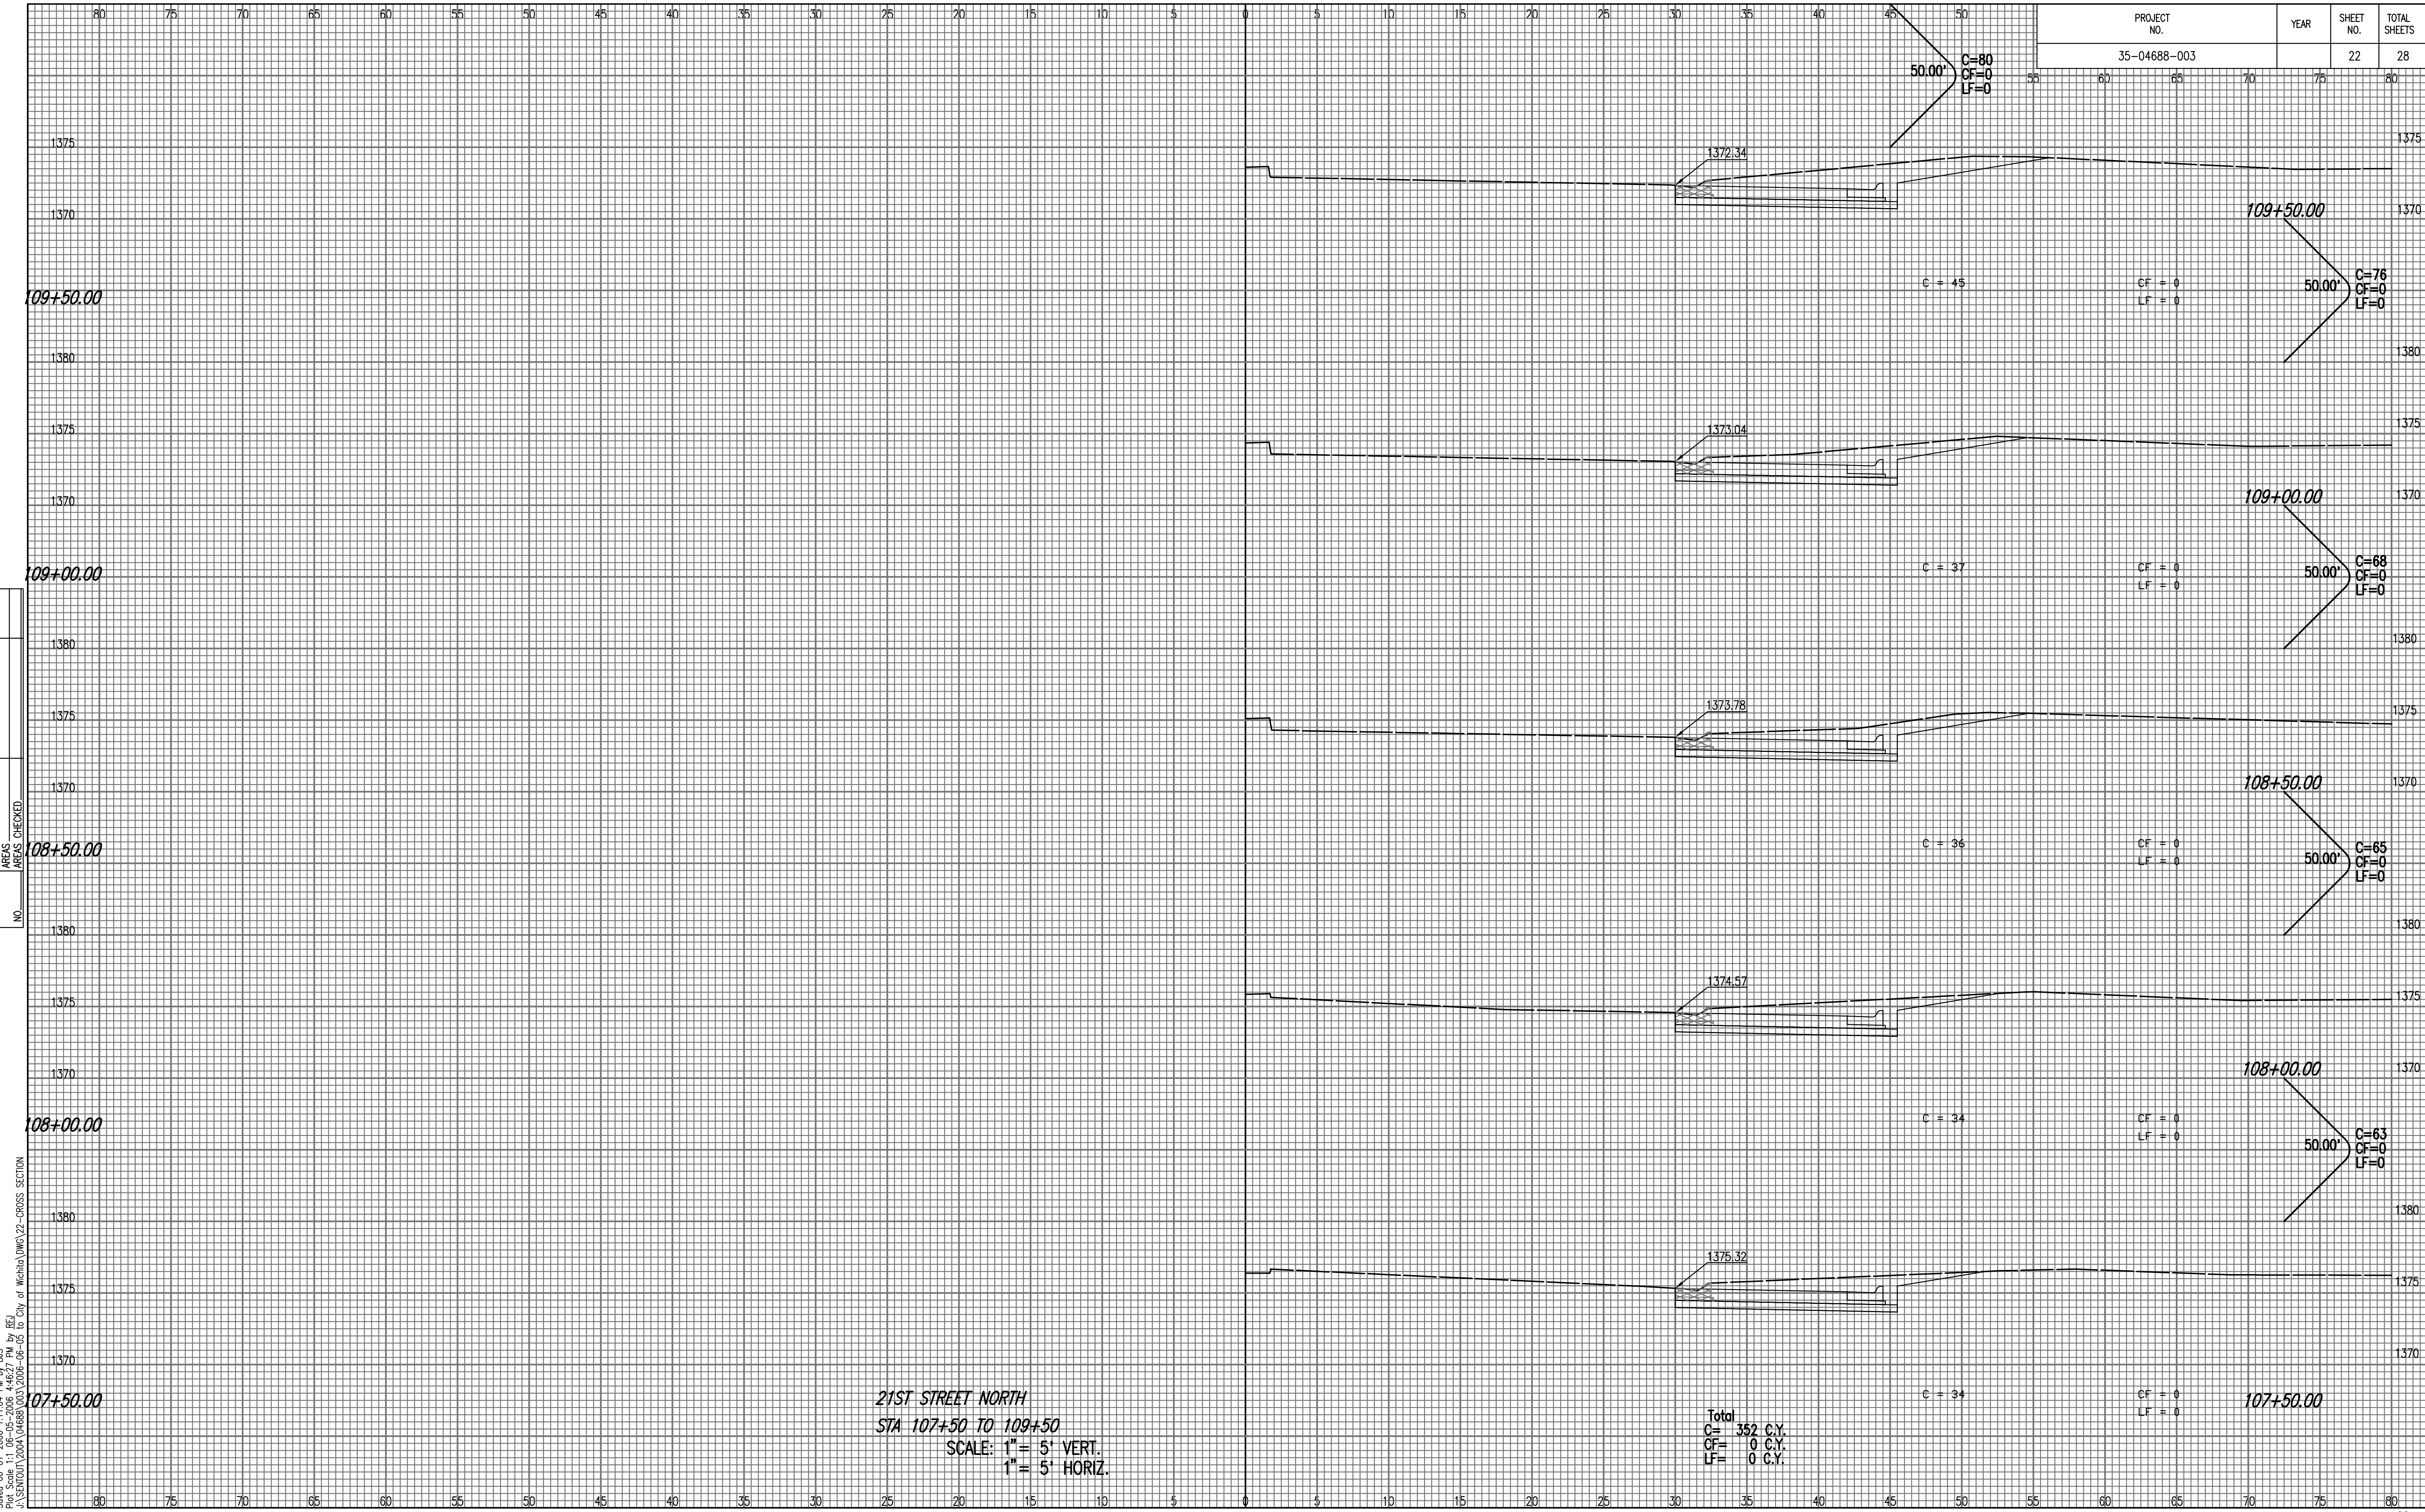

Saved: 06-01-2006 11:10:04 PM by BJS
 Plot Scale: 1" = 5' VERT. 1" = 5' HORIZ.
 J:\SENTOU\2004\04688\003\2006-06-01 to City of Wichita\DWG\22-CROSS SECTION