


PROJECT NO.	YEAR	SHEET NO.	TOTAL SHEETS
35-04688-003		23	28

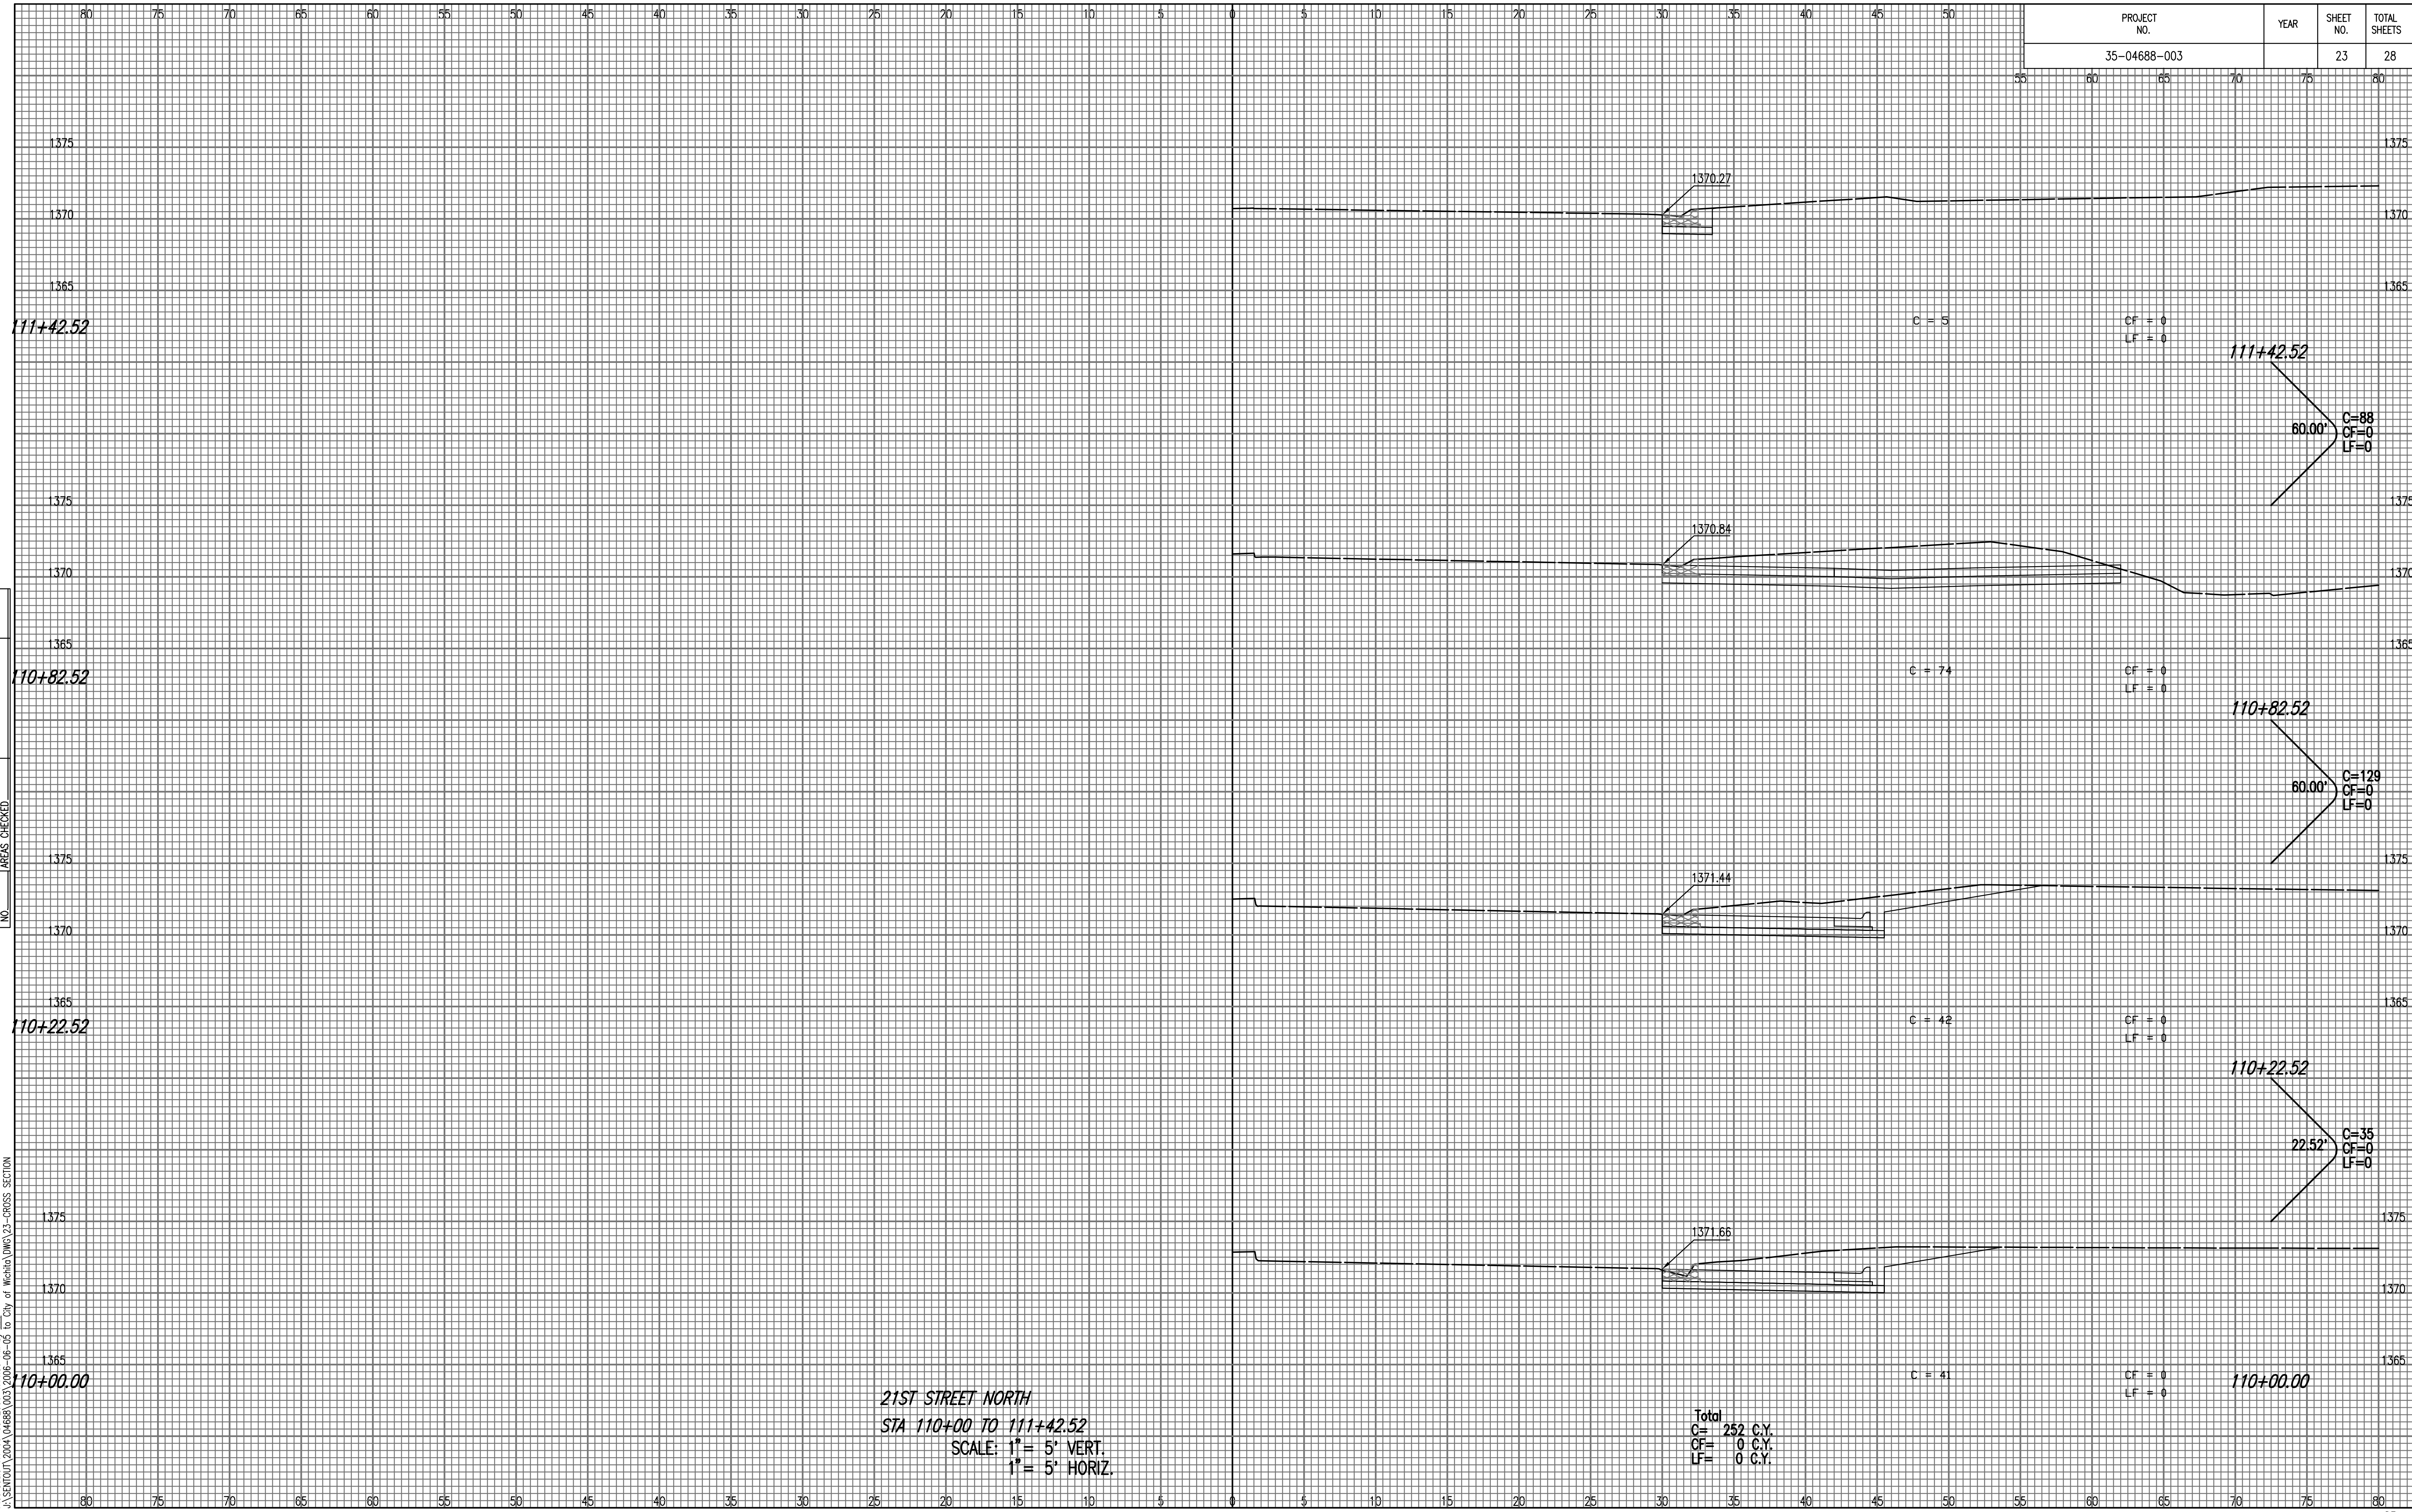

NOTE BOOK NO.	TEMPLATE AREAS CHECKED

21ST STREET NORTH
 STA 110+00 TO 111+42.52
 SCALE: 1" = 5' VERT.
 1" = 5' HORIZ.

Total
 C = 252 C.Y.
 CF = 0 C.Y.
 LF = 0 C.Y.

S:\SEN\001\2004\04688\003\2006-06-05 to City of Wichita\DWG\23-CROSS SECTION
 Plot Scale 1:1 06-05-2006 4:44:55 PM by REJ
 S:\SEN\001\2004\04688\003\2006-06-05 to City of Wichita\DWG\23-CROSS SECTION