


PROJECT NO.	YEAR	SHEET NO.	TOTAL SHEETS
35-04688-003		25	28

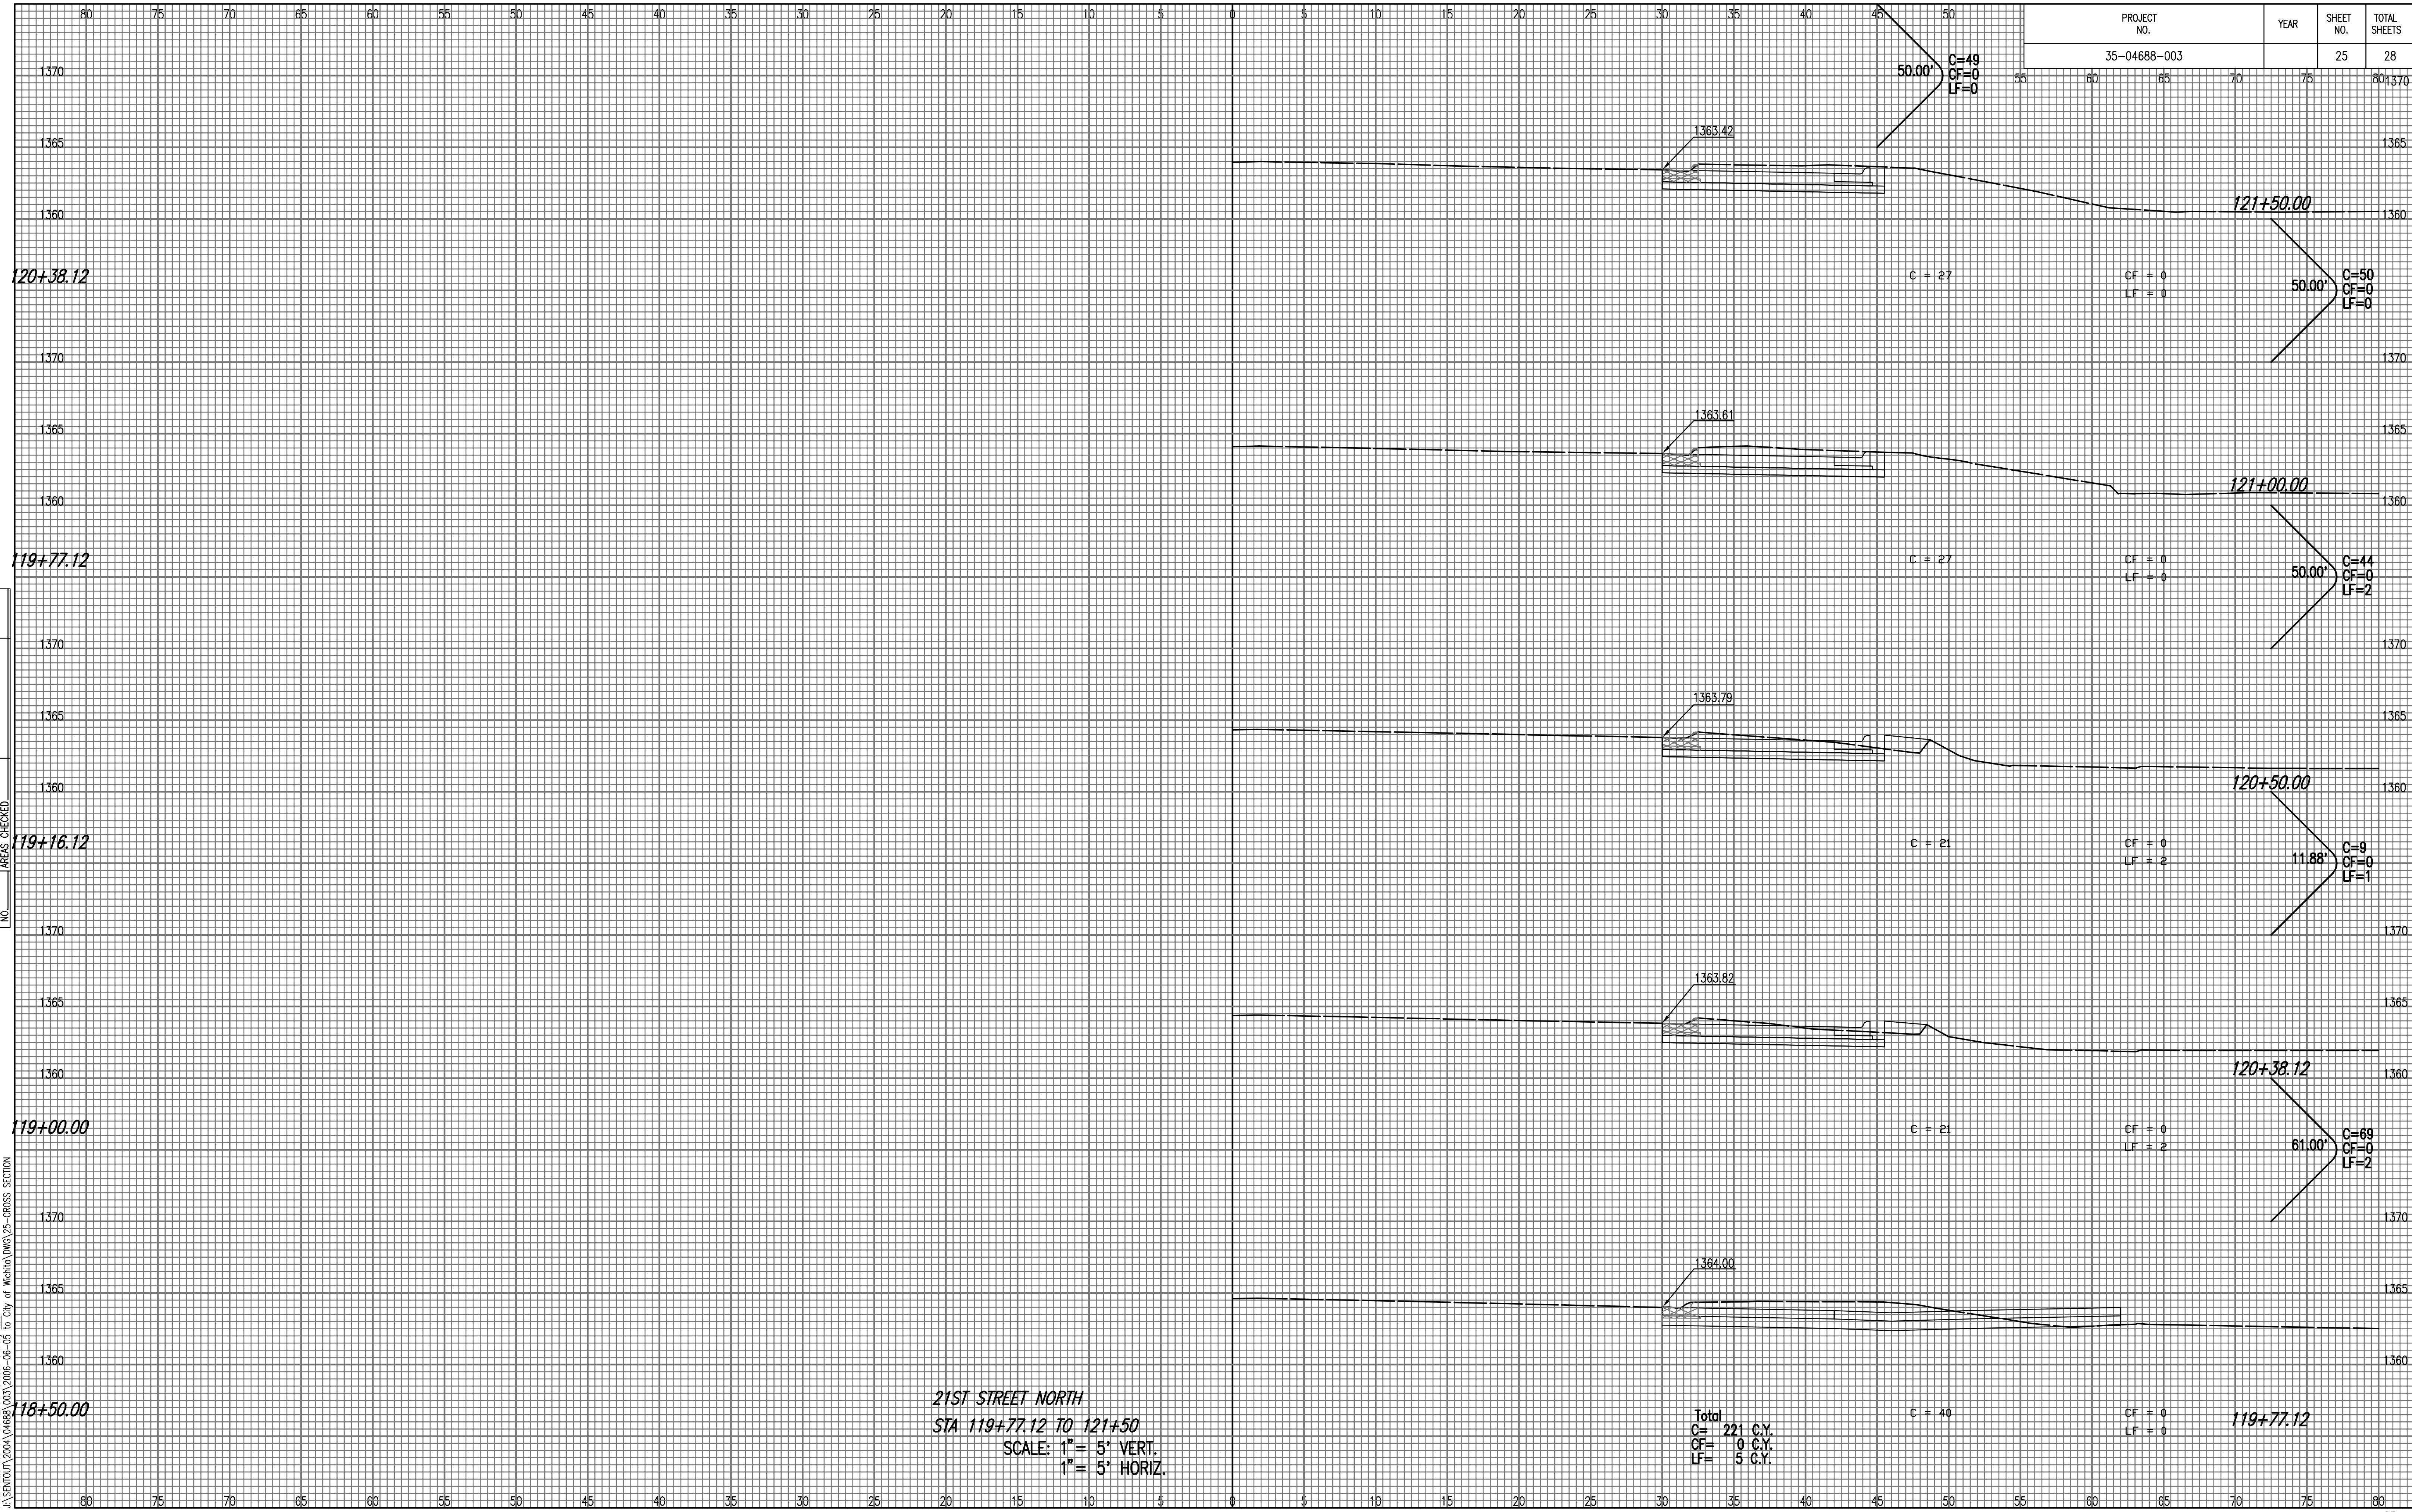

NOTE BOOK NO.	TEMPLATE AREAS CHECKED

S:\2006-01-2006-11\0216 PM by BJS
 Plot Scale 1:1 06-05-2006 4:43:50 PM by REJ
 J:\SENTOU\2004\04688\003\2006-06-05 to City of Wichita.DWG 25-CROSS SECTION

21ST STREET NORTH
 STA 119+77.12 TO 121+50
 SCALE: 1" = 5' VERT.
 1" = 5' HORIZ.

Total
 C = 221 C.Y.
 CF = 0 C.Y.
 LF = 5 C.Y.