




$EXC = 2.9$
 $LF = 9.8$
 $CF = 0.0$
 9.11'

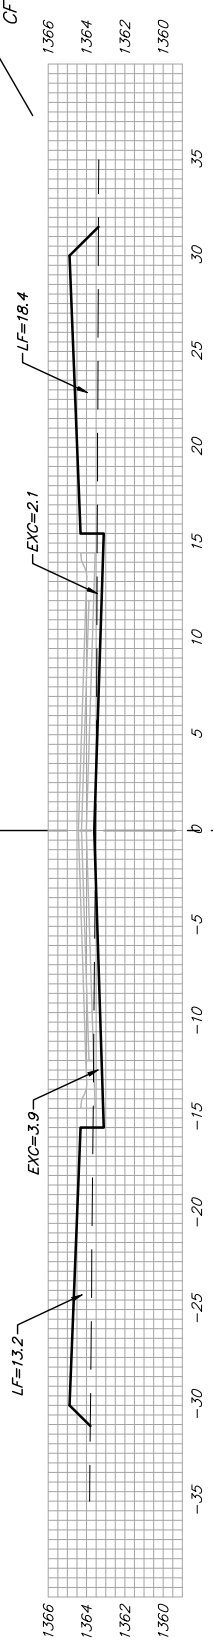


$EXC = 5.6$
 $LF = 68.0$
 $CF = 3.6$
 50.00'

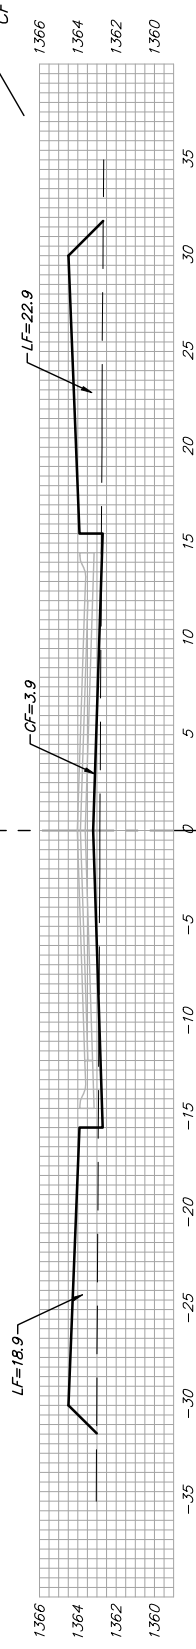


$EXC = 1.9$
 $LF = 74.1$
 $CF = 5.4$
 50.00'

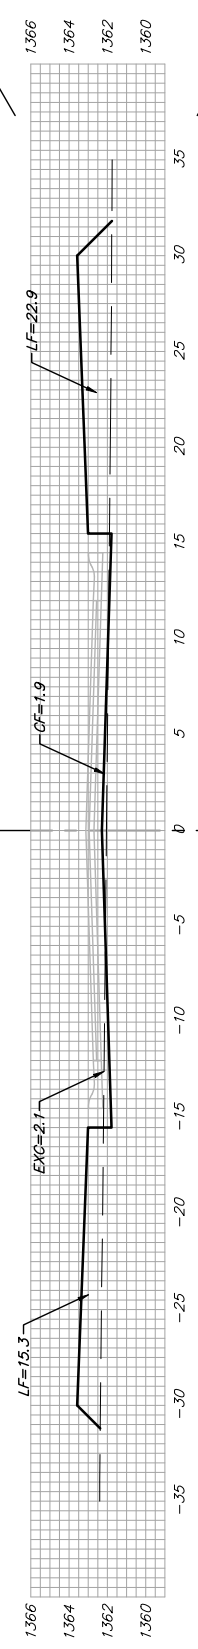

$EXC = 3.1$
 $LF = 73.3$
 $CF = 5.2$
 50.00'

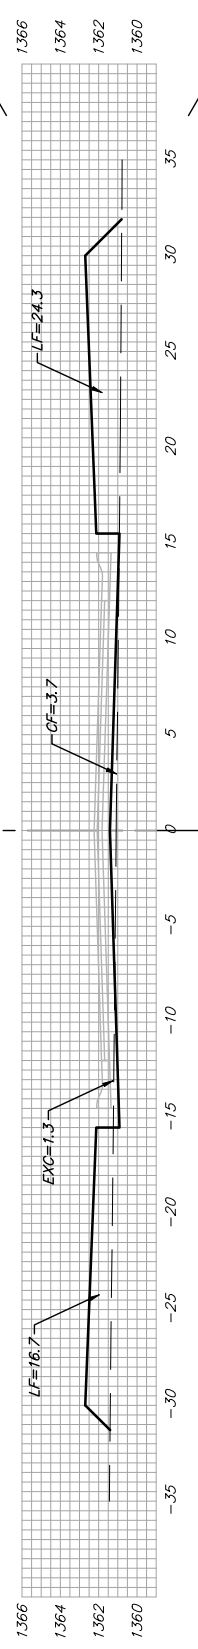


$EXC = 1.9$
 $LF = 78.4$
 $CF = 8.9$
 50.00'

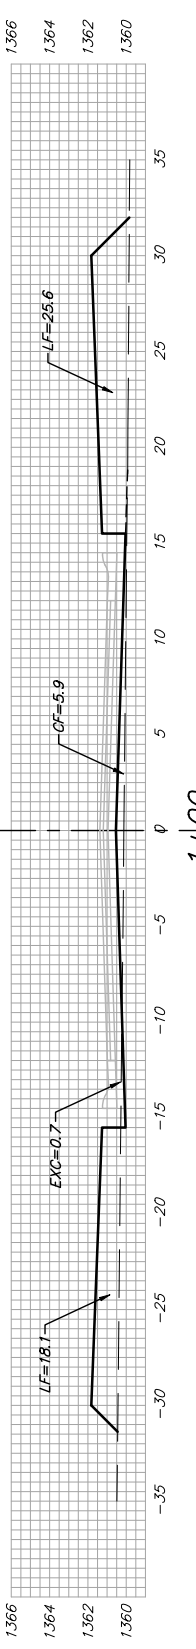

$EXC = 1.9$
 $LF = 78.4$
 $CF = 8.9$
 50.00'

KITE CT. (LOTS 31-41, BLOCK A)

Sheet Totals:
 Excavation = 15.4 C. Y.
 Loose Fill = 303.6 C. Y.
 Compacted Fill = 23.1 C. Y.


Baughman
 Baughman Company, P.A. 315 Ellis St. Wichita, KS 67211 P 316-262-7271 F 316-262-0149
 ENGINEERING | SURVEYING | PLANNING | LANDSCAPE ARCHITECTURE
 PROJECT NUMBER 472.84264 SHEET **39** OF **44**
 Falcon Falls 2nd Vh1 X58 05-10-E376