



FAWN GROVE

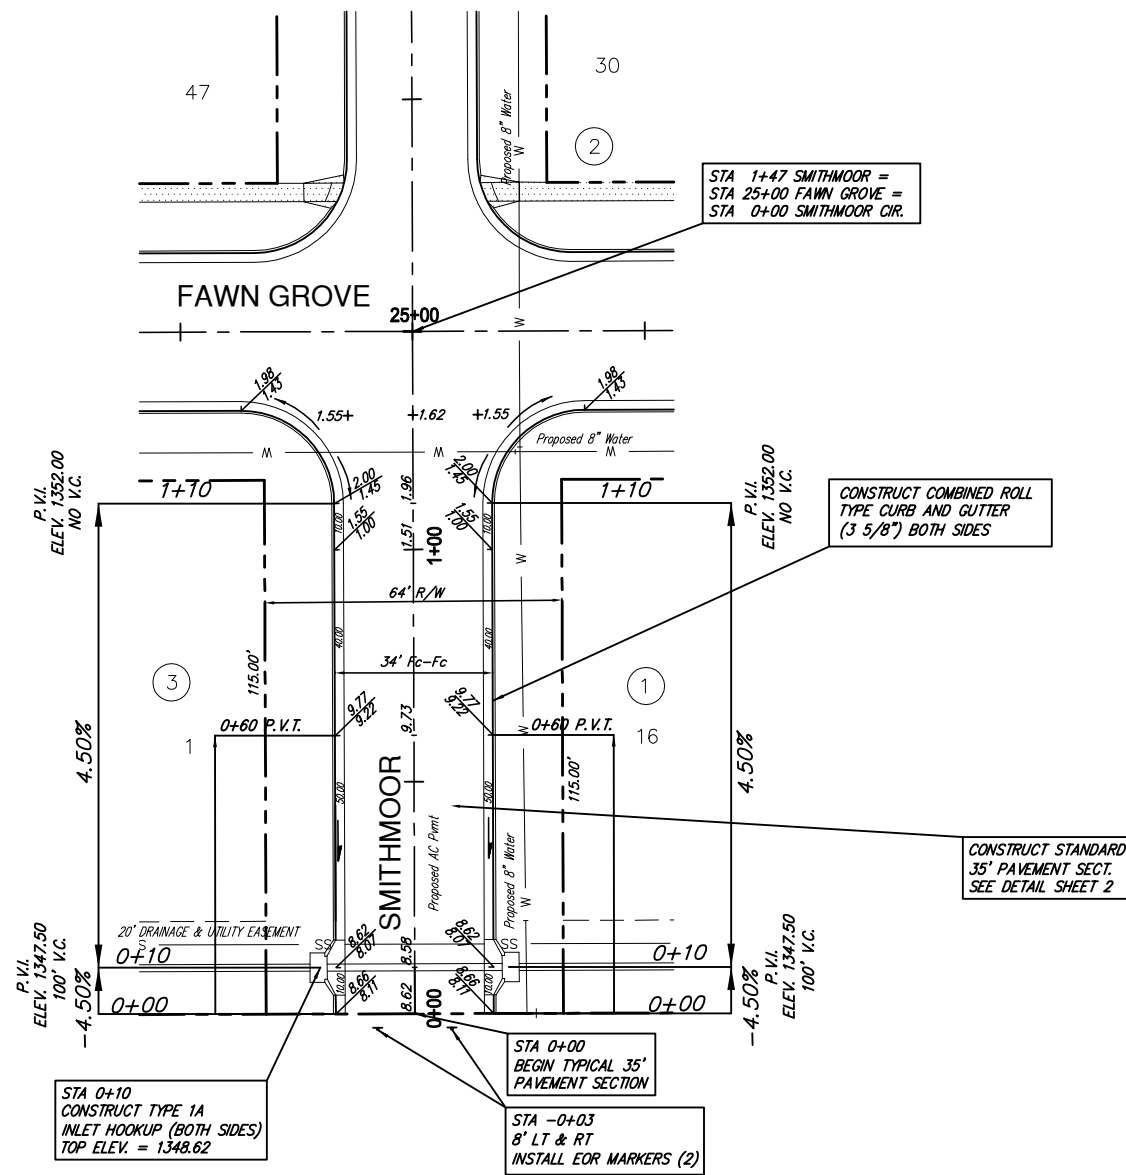

SCALE 1" = 20'
IRON = •

FAWN GROVE AT SUNSET LAKES
Smithmoor
WICHITA, KANSAS

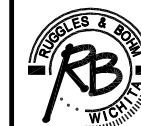

Ruggles & Bohm, P.A.
Engineering, Surveying, Land Planning
924 North Main (316) 264-8008
Wichita, Kansas 67203 (316) 264-4621 fax
www.rbkansas.com E-mail: info@rbkansas.com

DRAWING FILE
paving {SMITHMOOR}

PROJECT NUMBER
472-84285

DESIGN EG
DRAWN RLS
REVIEW
UTILITY
DATE Oct. 17, 2005

SHEET 10 OF 32