


SCALE:  
HORIZONTAL: 1" = 40'  
VERTICAL: 1" = 5'

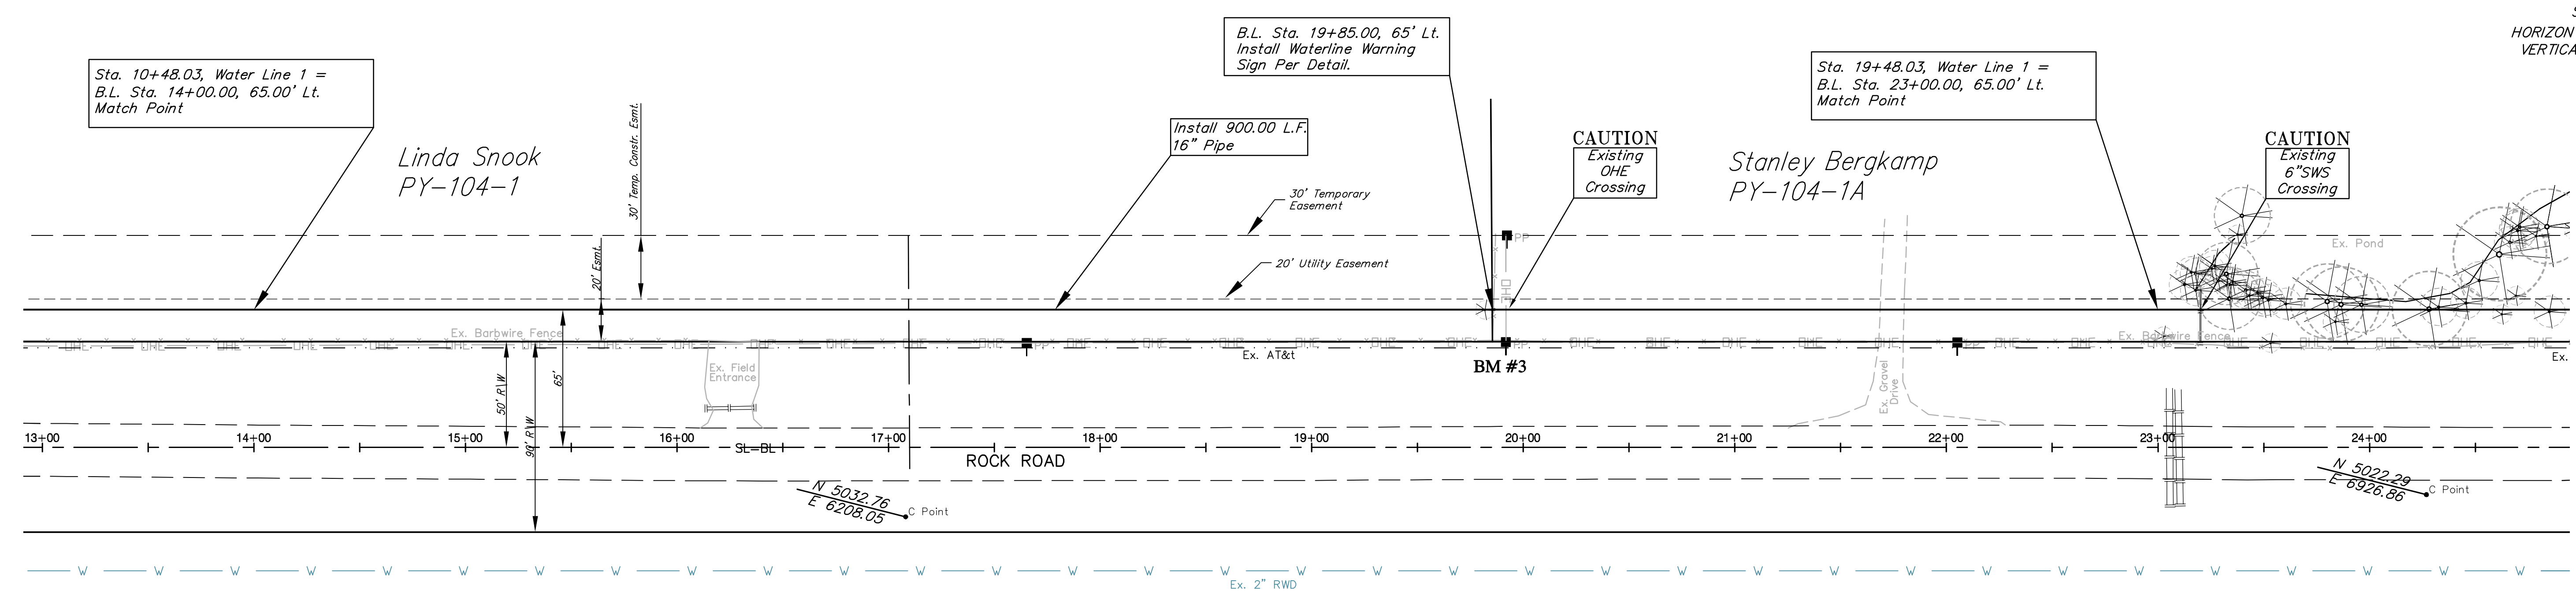

Remove and Replace existing fence as necessary for waterline construction. Paid as SUBSIDIARY to waterline construction.

Clear and Trim Ex. Trees ONLY as necessary for construction of waterline. cost to be SUBSIDIARY to the bid item "Site Clearing and Preparation"

