


SCALE:
 HORIZONTAL: 1" = 40'
 VERTICAL: 1" = 5'

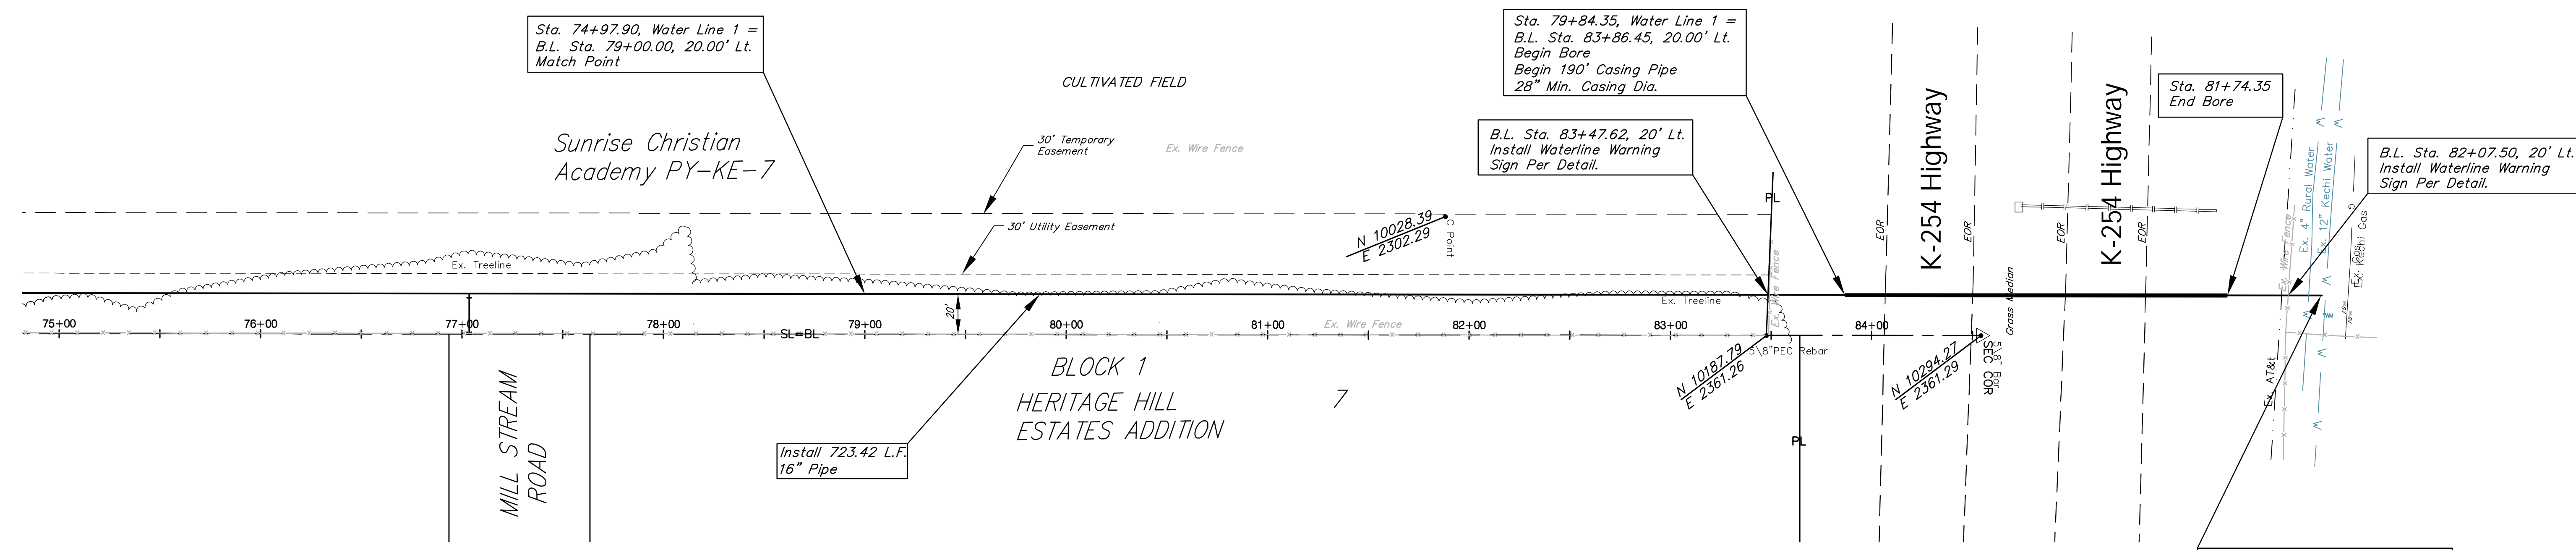

Remove and Replace existing fence as necessary for construction. Paid as SUBSIDIARY to waterline construction.

Clear and Trim Ex. Trees ONLY as necessary for construction of waterline. cost to be SUBSIDIARY to the bid item, "Site Clearing and Preparation"

Note:
 Location of Existing Kechi Waterline Not Verified. Contractor to Coordinate with Kechi Public Works for Shutdown. 744-9287

Sta. 82+21.32, Water Line 1 = Connect to Existing 12" Waterline. Install 1-16" X 12" Tee. Install 1-16" Valve Assy.

