


Ruggles & Bohm, P.A.
 Engineering, Surveying, Land Planning
 1000 W. 17th St., Suite 200
 Wichita, Kansas 67203
 Phone: 316.264.0027
 Email: info@ruggles.com

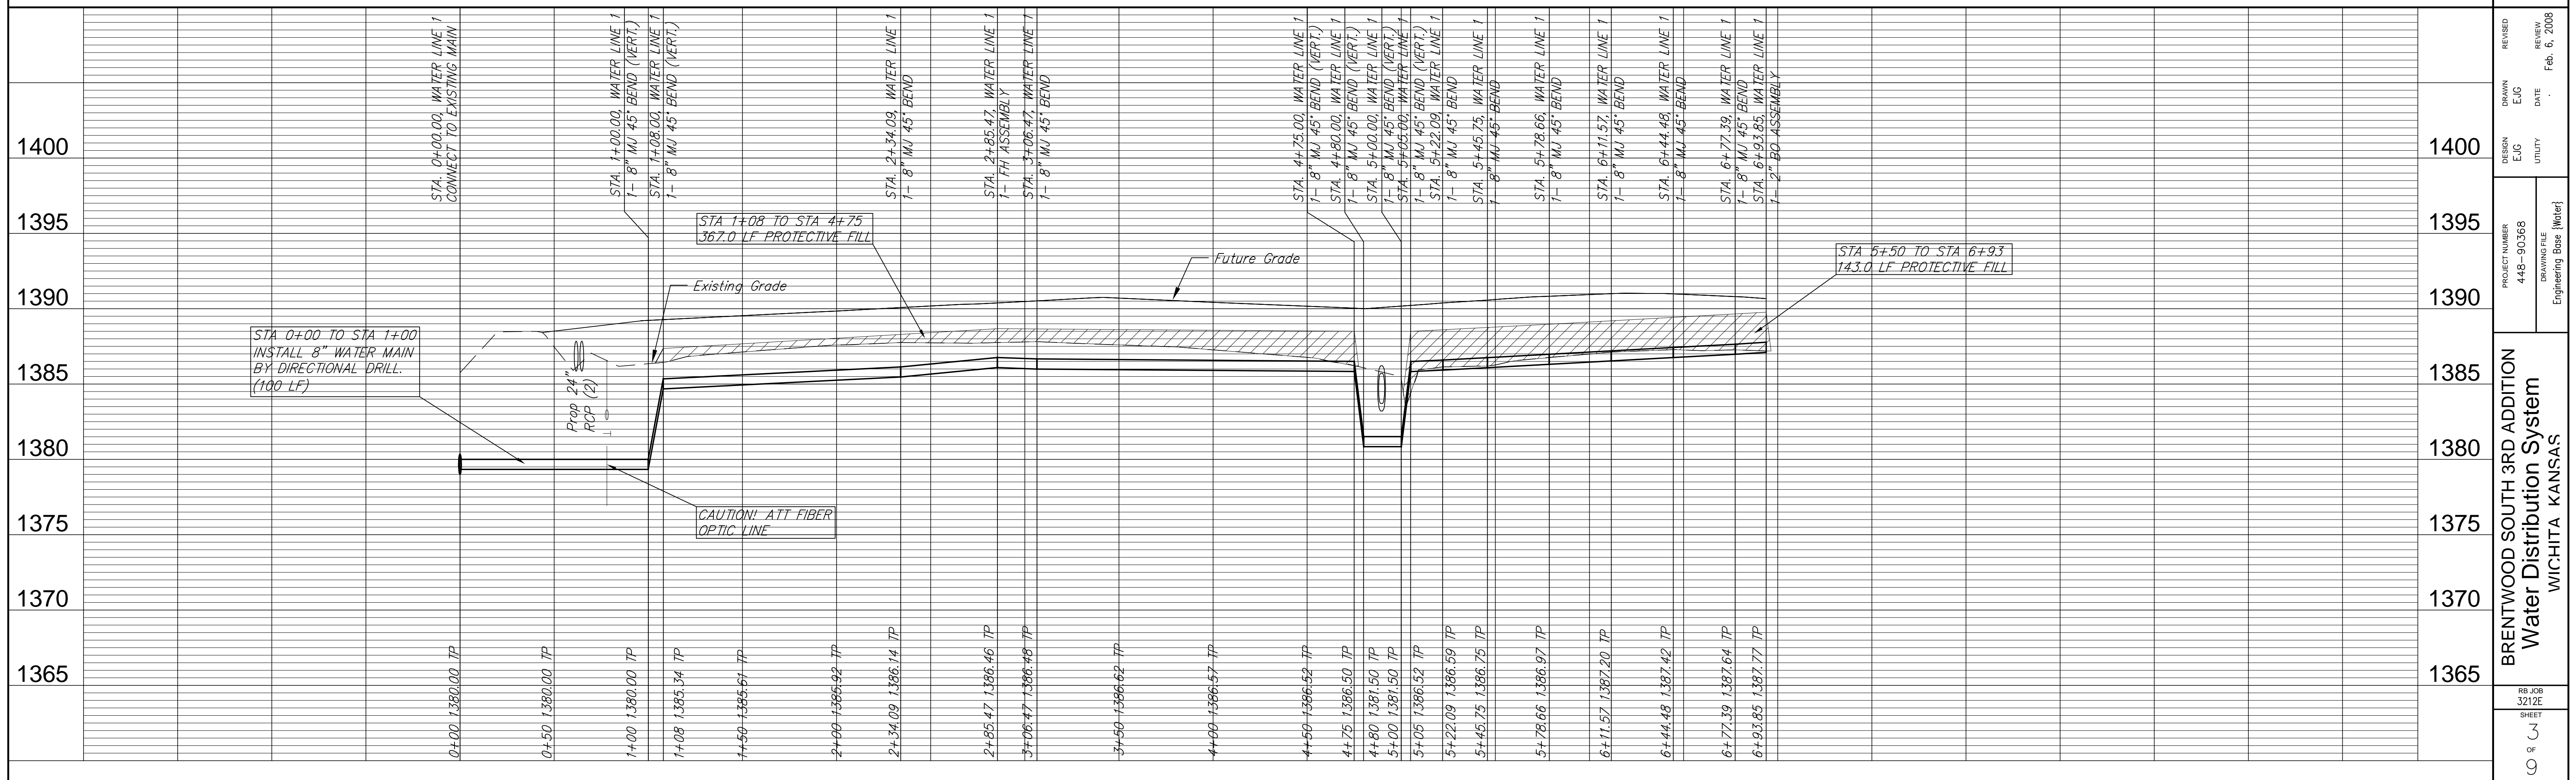

REVISION	DATE	BY	APP'D
REVISED	Feb. 6, 2008	EJC	
DESIGN	UTILITY	EJC	
DRAWN	DATE	EJC	
PROJECT NUMBER	448-00368		
DRAWING FILE	Engineering Base (Water)		
BRENTWOOD SOUTH 3RD ADDITION Water Distribution System WICHITA KANSAS			
RB JOB	3212E		
SHEET	3		