


PROJECT NO.	YEAR	SHEET NO.	TOTAL SHEETS
35-05059-000		19	22

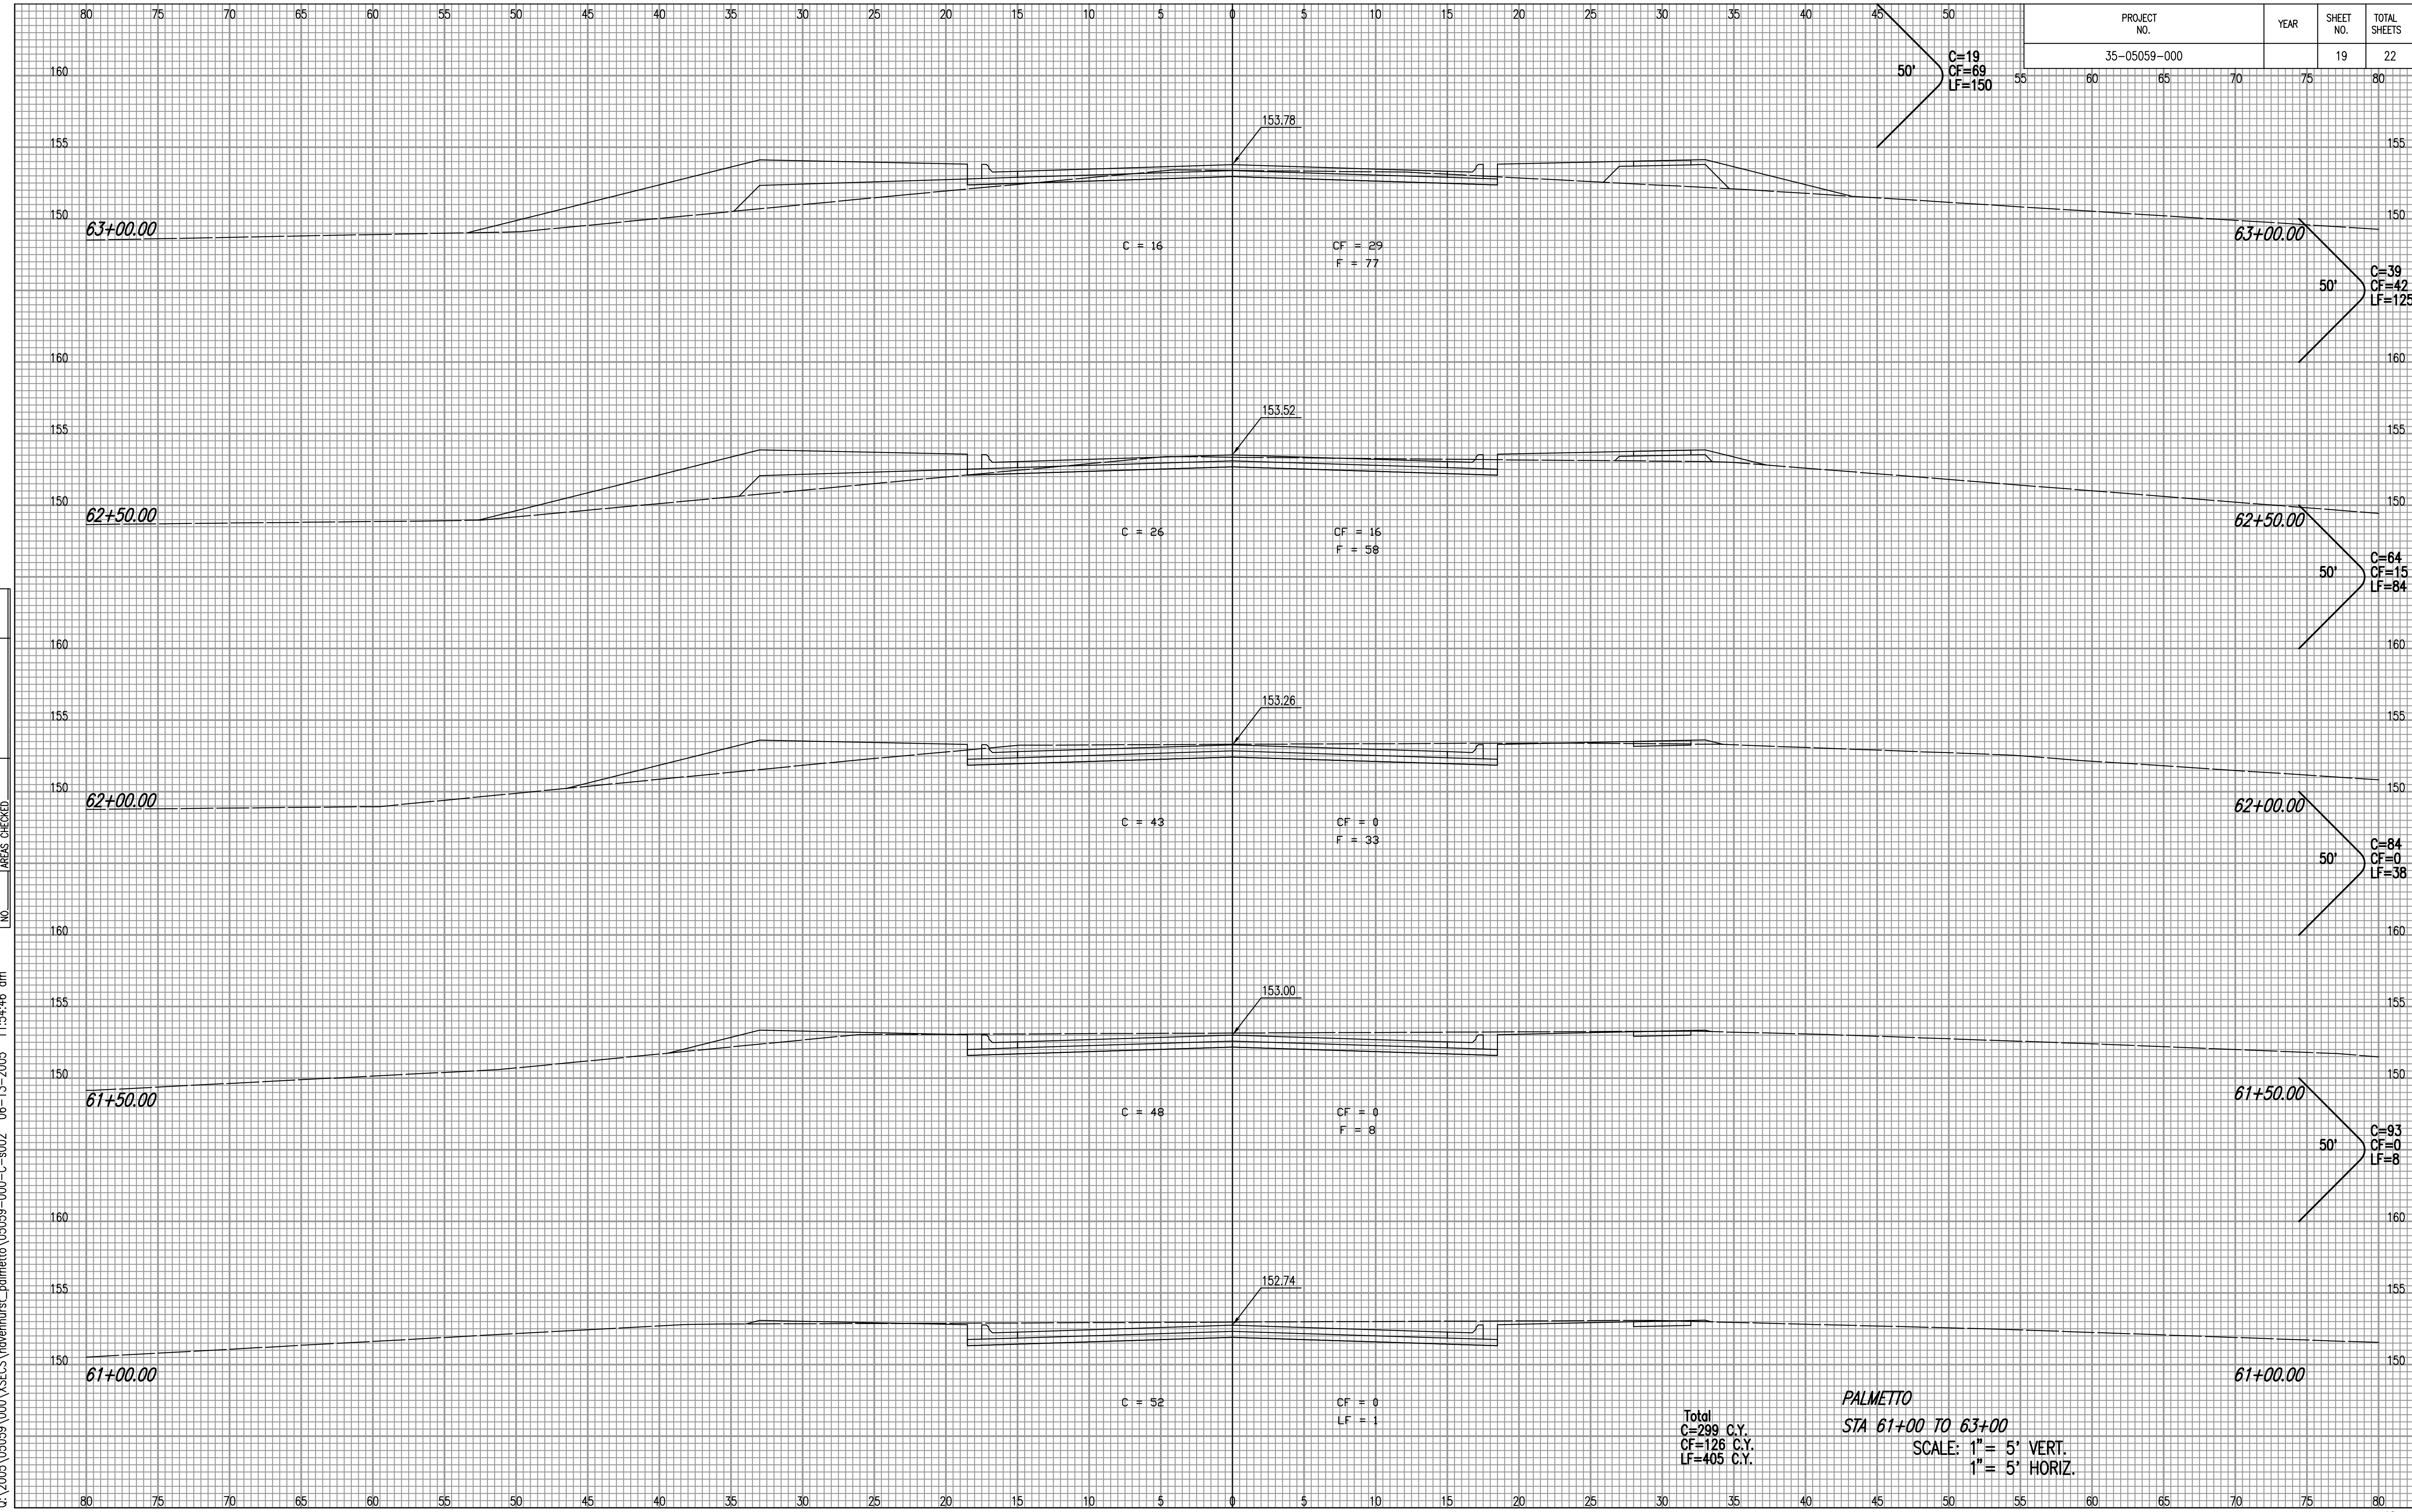

NOTE BOOK NO.	TEMPLATE AREAS CHECKED

DSNR: BJB OPER: BJS SCALE: 1=1.00
 C:\2005\05059\000\SSCS\waverhurst\palmetto\05059-000-C-8002 06-13-2005 11:54:46 am

Total
 C=299 C.Y.
 CF=126 C.Y.
 LF=405 C.Y.

PALMETTO
 STA 61+00 TO 63+00
 SCALE: 1" = 5' VERT.
 1" = 5' HORIZ.