


PLAN	CHECKED	CHECKED
BY		
DATE		

PROFILE	CHECKED	CHECKED
BY		
DATE		

DSNR, BJB OPER, BJS SCALE: 1"=20.00
 C:\2004\04688\000\04688-000-C-SWSLINES-1 08-23-2005 09:01:46 am

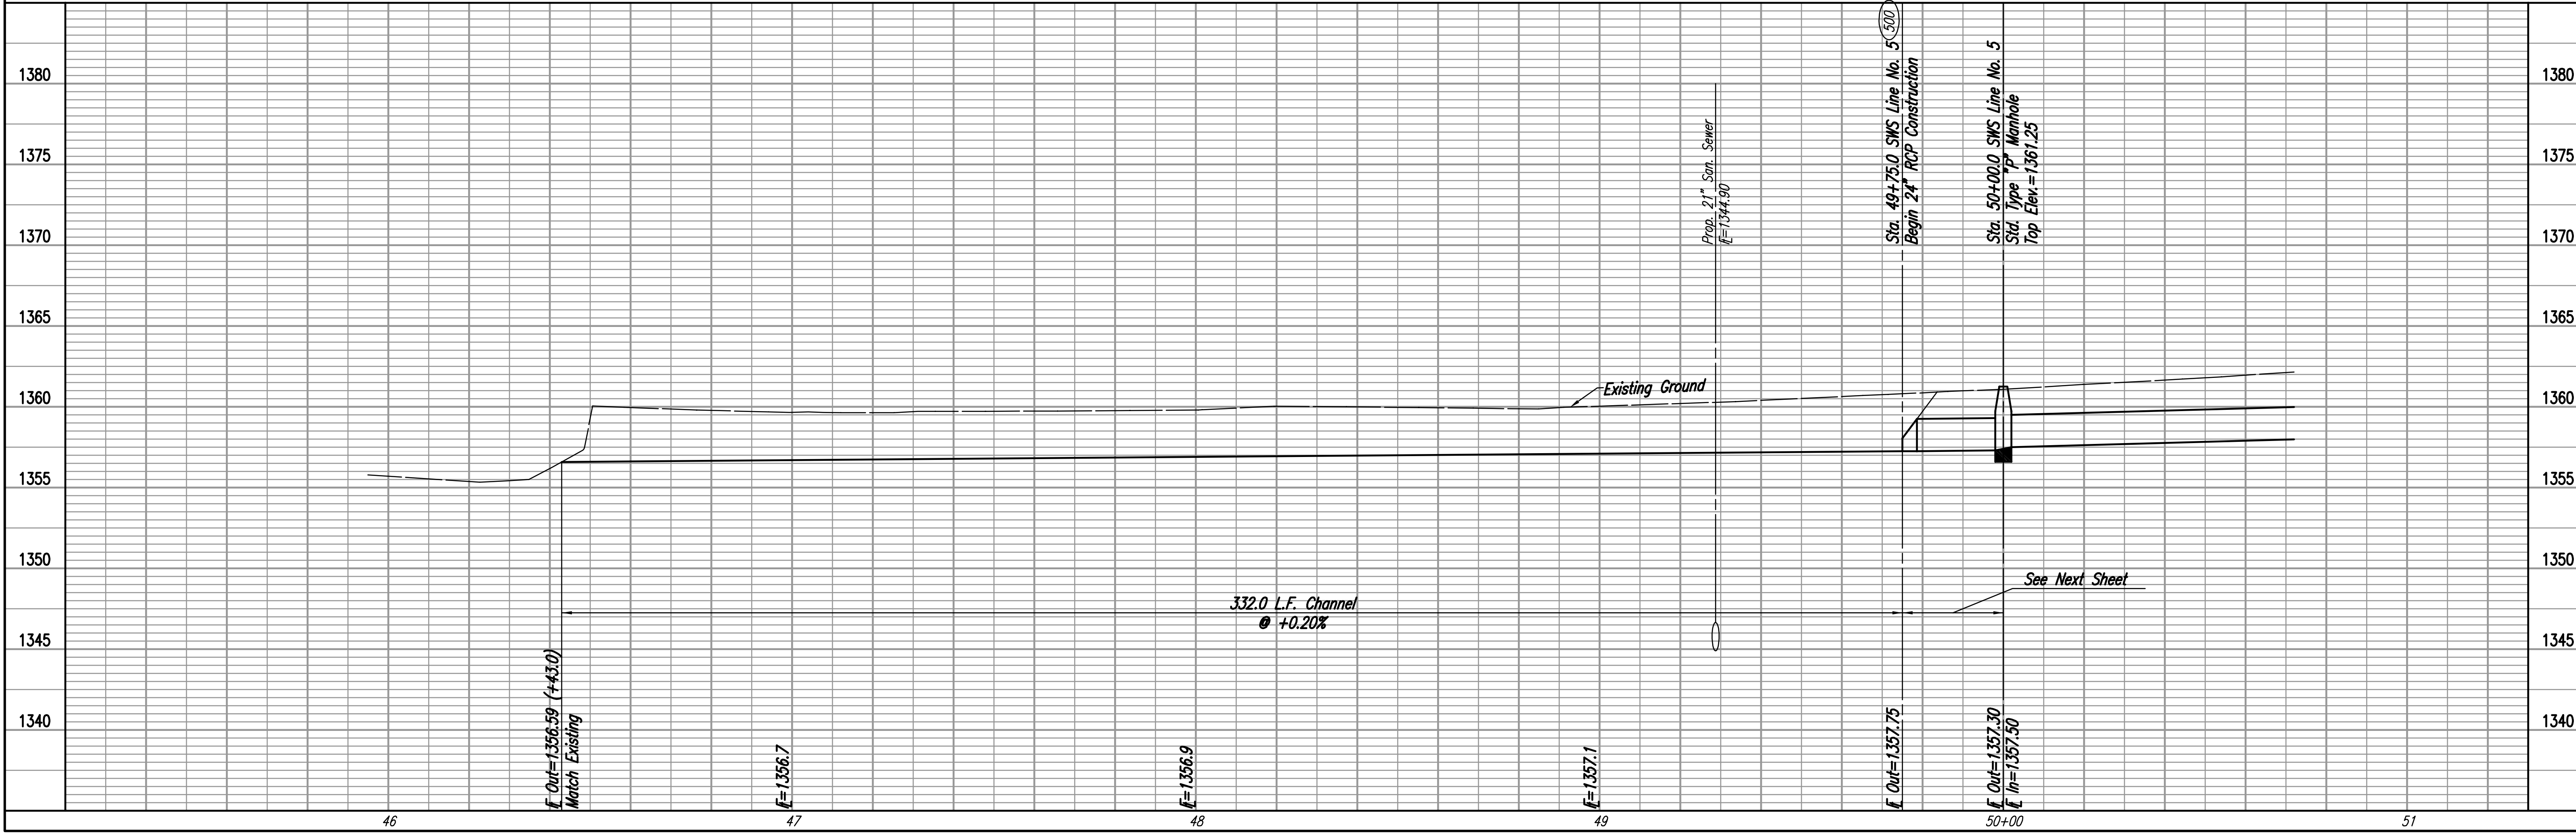

Install 10 S.Y.
 Light Stone Riprap
 See Sheet No. 39

Grade as Necessary to
 Match Existing Swale.

☉ CURVE DATA
 P.I. Sta. 47+52.76 (Ahd.)=
 P.I. Sta. 47+58.94 (Bk.)
 A=32°19'45"
 D=14°19'26"
 R=400.00'
 T=115.94'
 L=225.70'
 E=16.46'

CAUTION !!!
 Proposed 21" San. Sewer
 City of Wichita

Sta. 49+75.0 SWS Line No. 5
 Begin 24" RCP Construction

Sta. 50+00.0 SWS Line No. 5
 Std. Type "P" Manhole
 Dia.-4'-0"

COORDINATE LIST		
POINT	NORTH	EAST
498	387,024.7482	2,373,568.4082
499	386,924.0811	2,373,369.7392
500	386,851.5353	2,373,292.0405

☉ = COORDINATE POINT NO.
 SEE SHEET NO. _ FOR PLAT COORDINATES

