


PROJECT NO.	YEAR	SHEET NO.	TOTAL SHEETS
35-04688-000		66	86

50' C=93
CF=0
LF=0

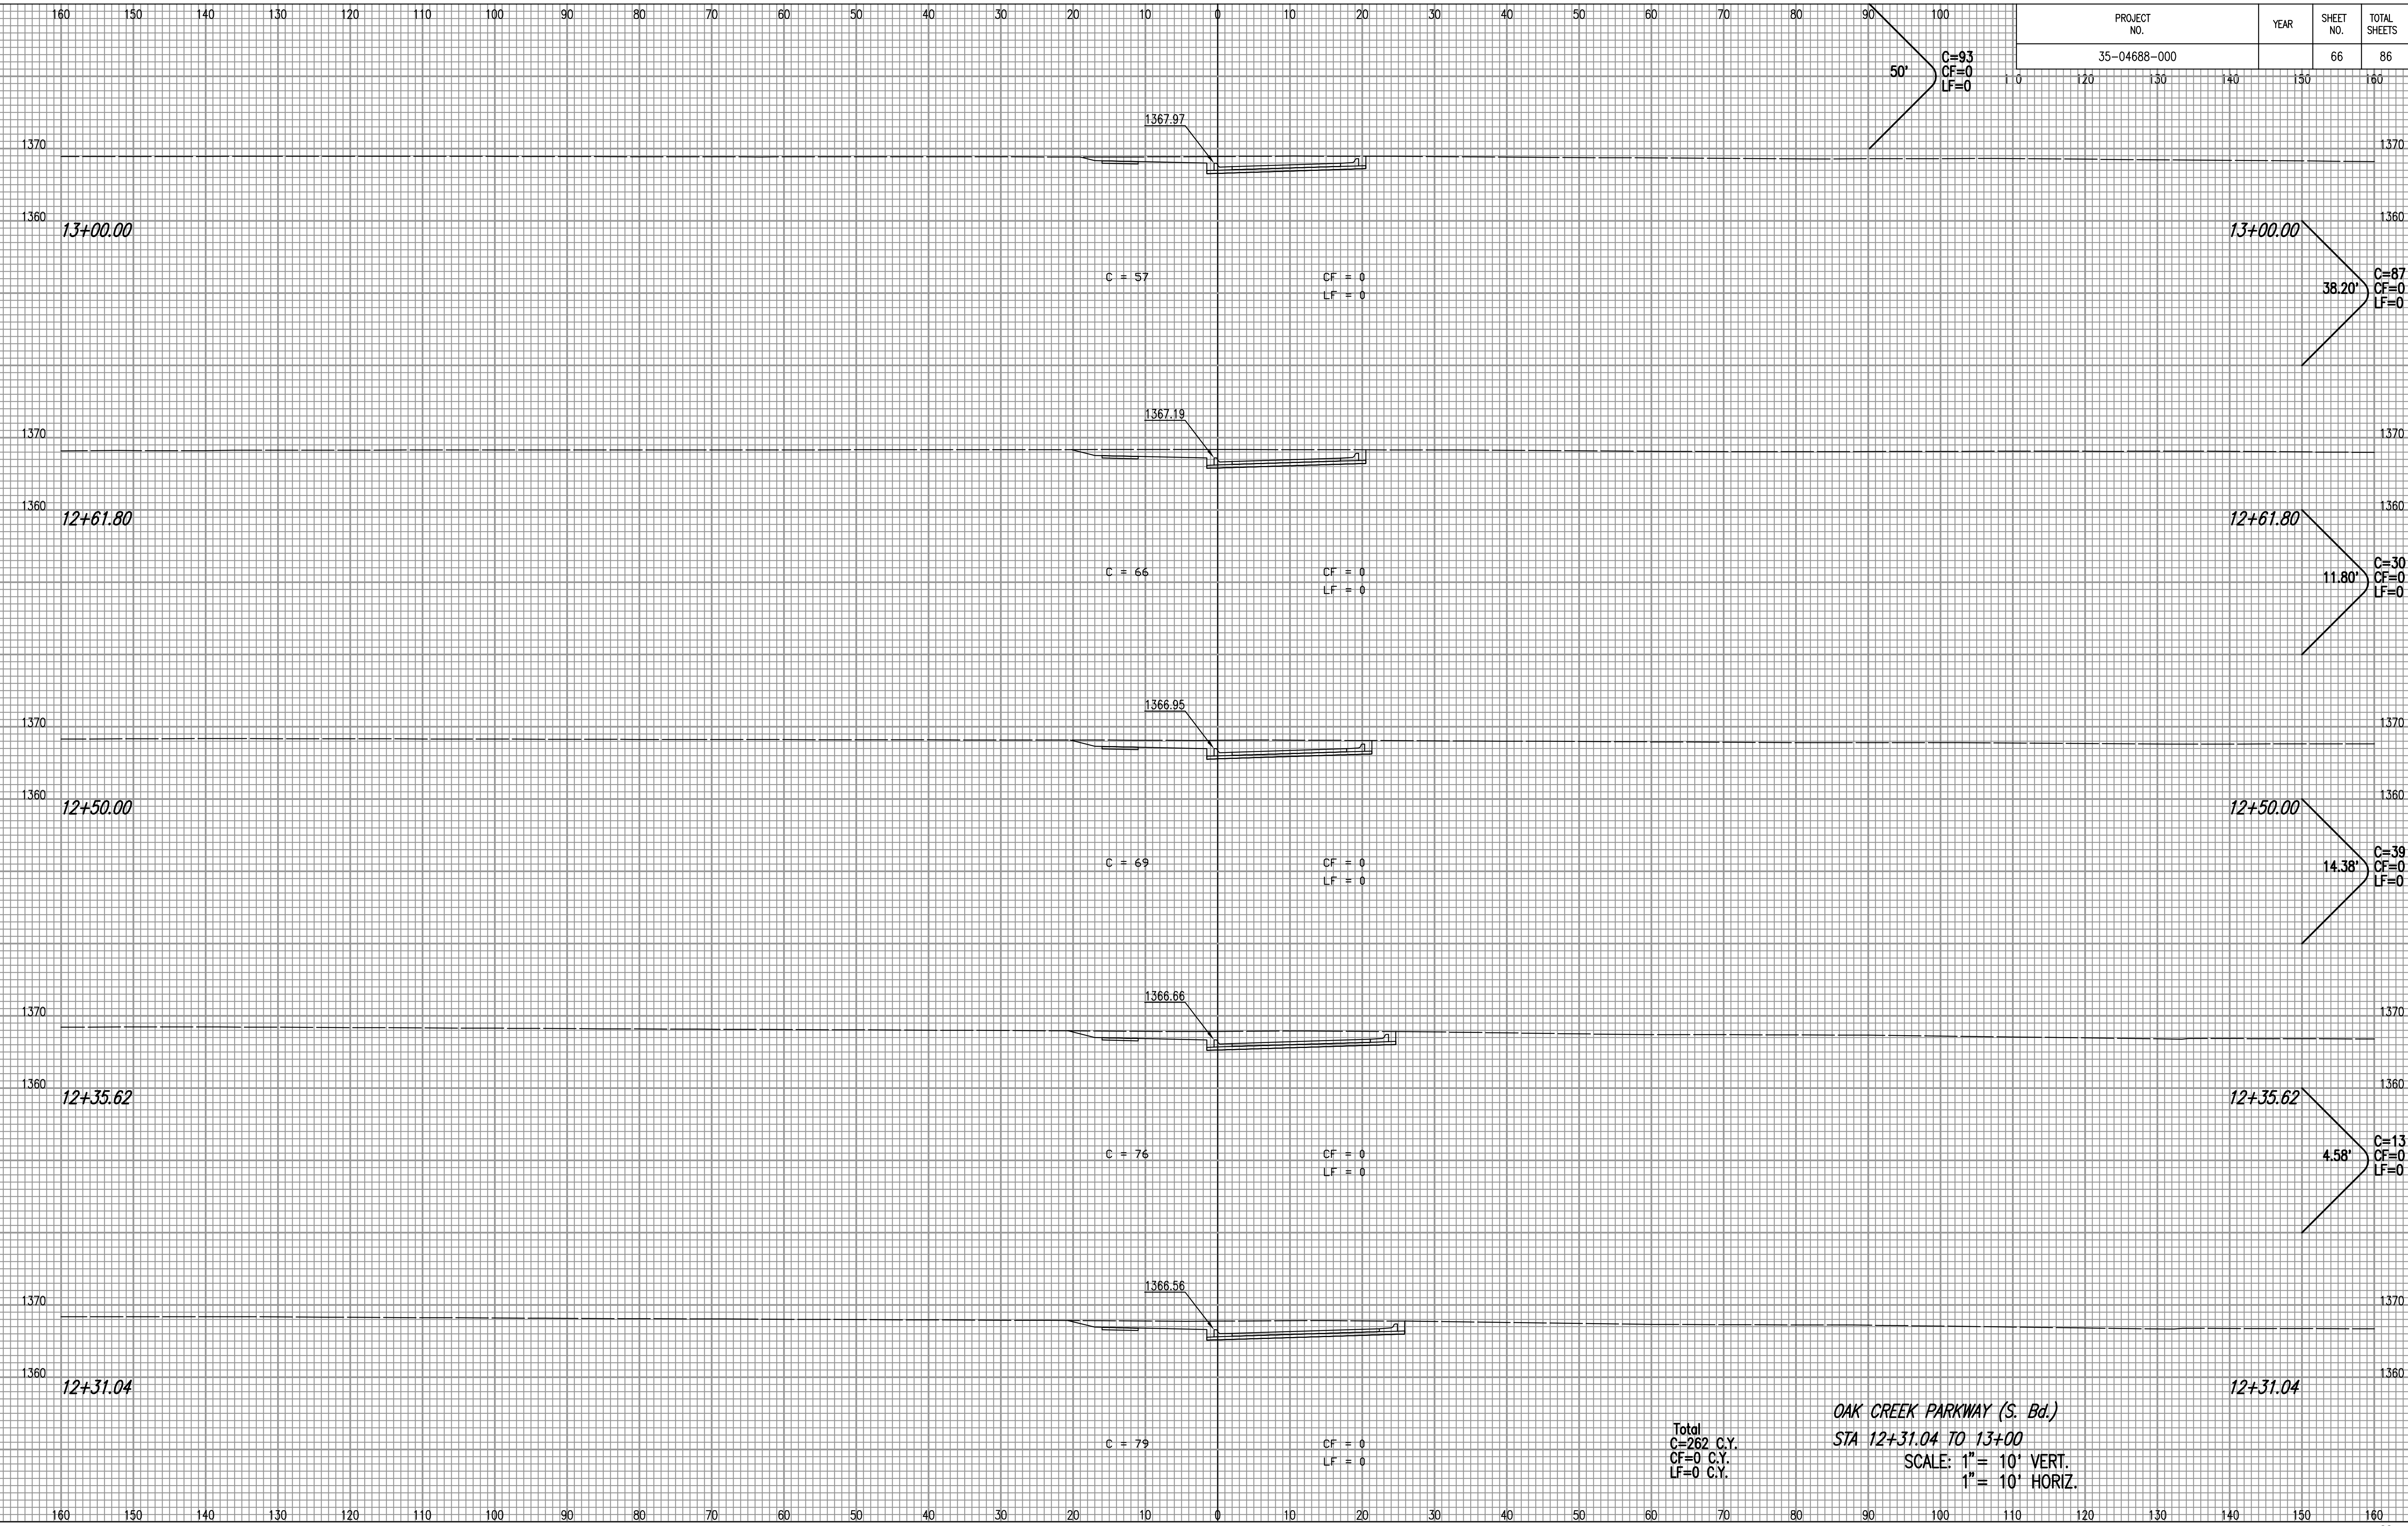

NOTE BOOK NO.	TEMPLATE AREAS CHECKED

DSNR: BJB OPER: BJS SCALE: 1"=1.00
C:\2004\04688\000\X-SECS\oak creek prfwy sw lane\04688-000-C-s002 08-23-2005 08:23:48 am

Total
C=262 C.Y.
CF=0 C.Y.
LF=0 C.Y.

OAK CREEK PARKWAY (S. Bd.)
STA 12+31.04 TO 13+00
SCALE: 1" = 10' VERT.
1" = 10' HORIZ.