


HAWTHORNE ADDITION

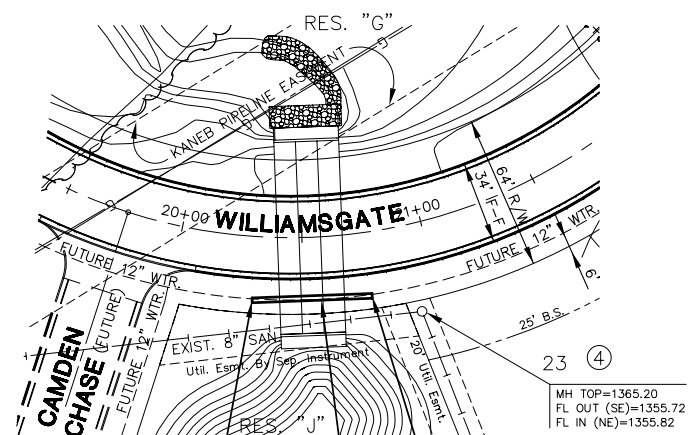


STA. 10+00.0, 24" CASING =
ST. STA. 20+31.00, 26.6' RT.

STA. 10+50.0, 24" CASING =
ST. STA. 20+75.67, 26.6' RT.

INSTALL 50.0 L.F. OF 24" STEEL CASING

HAWTHORNE THIRD ADDITION

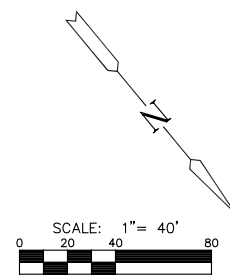

PLAN CASING

PROFILE CASING

SCALE: HORIZ. 1"=40'
SCALE: VERT. 1"=5'

