
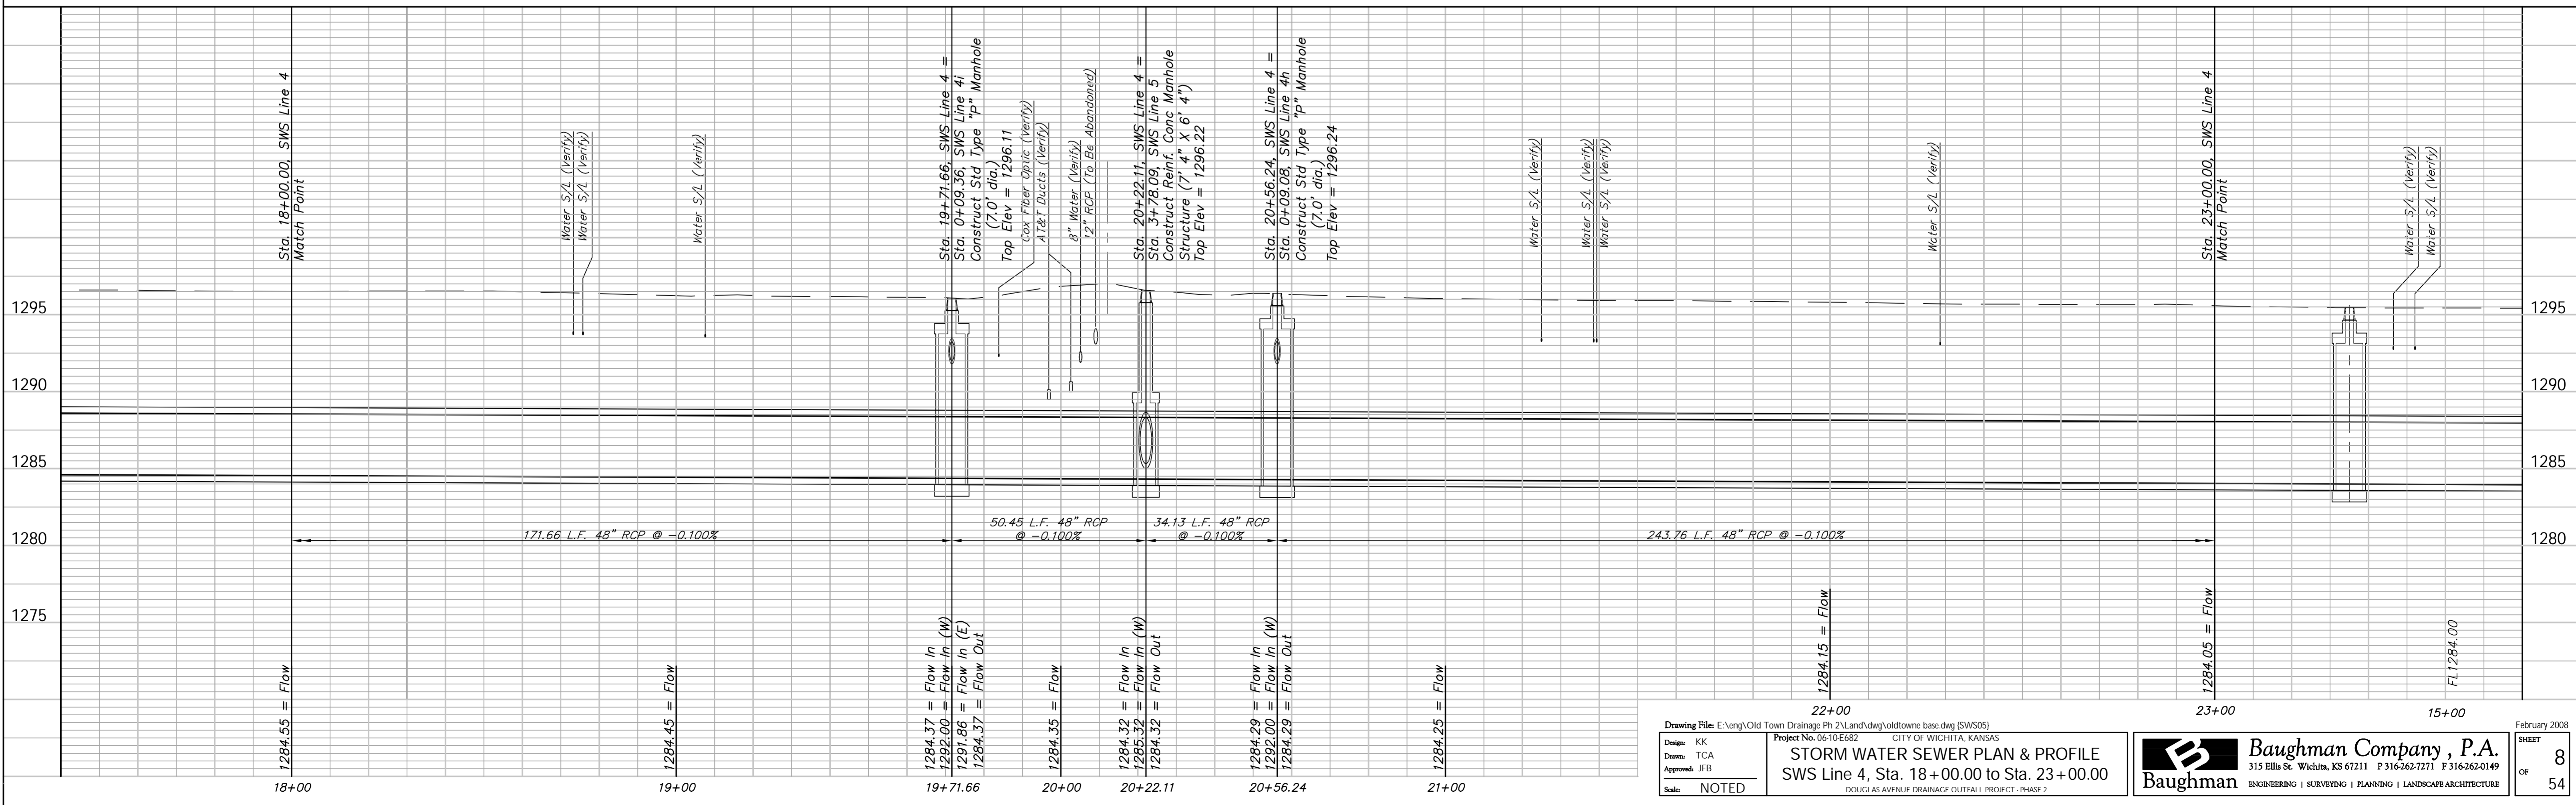
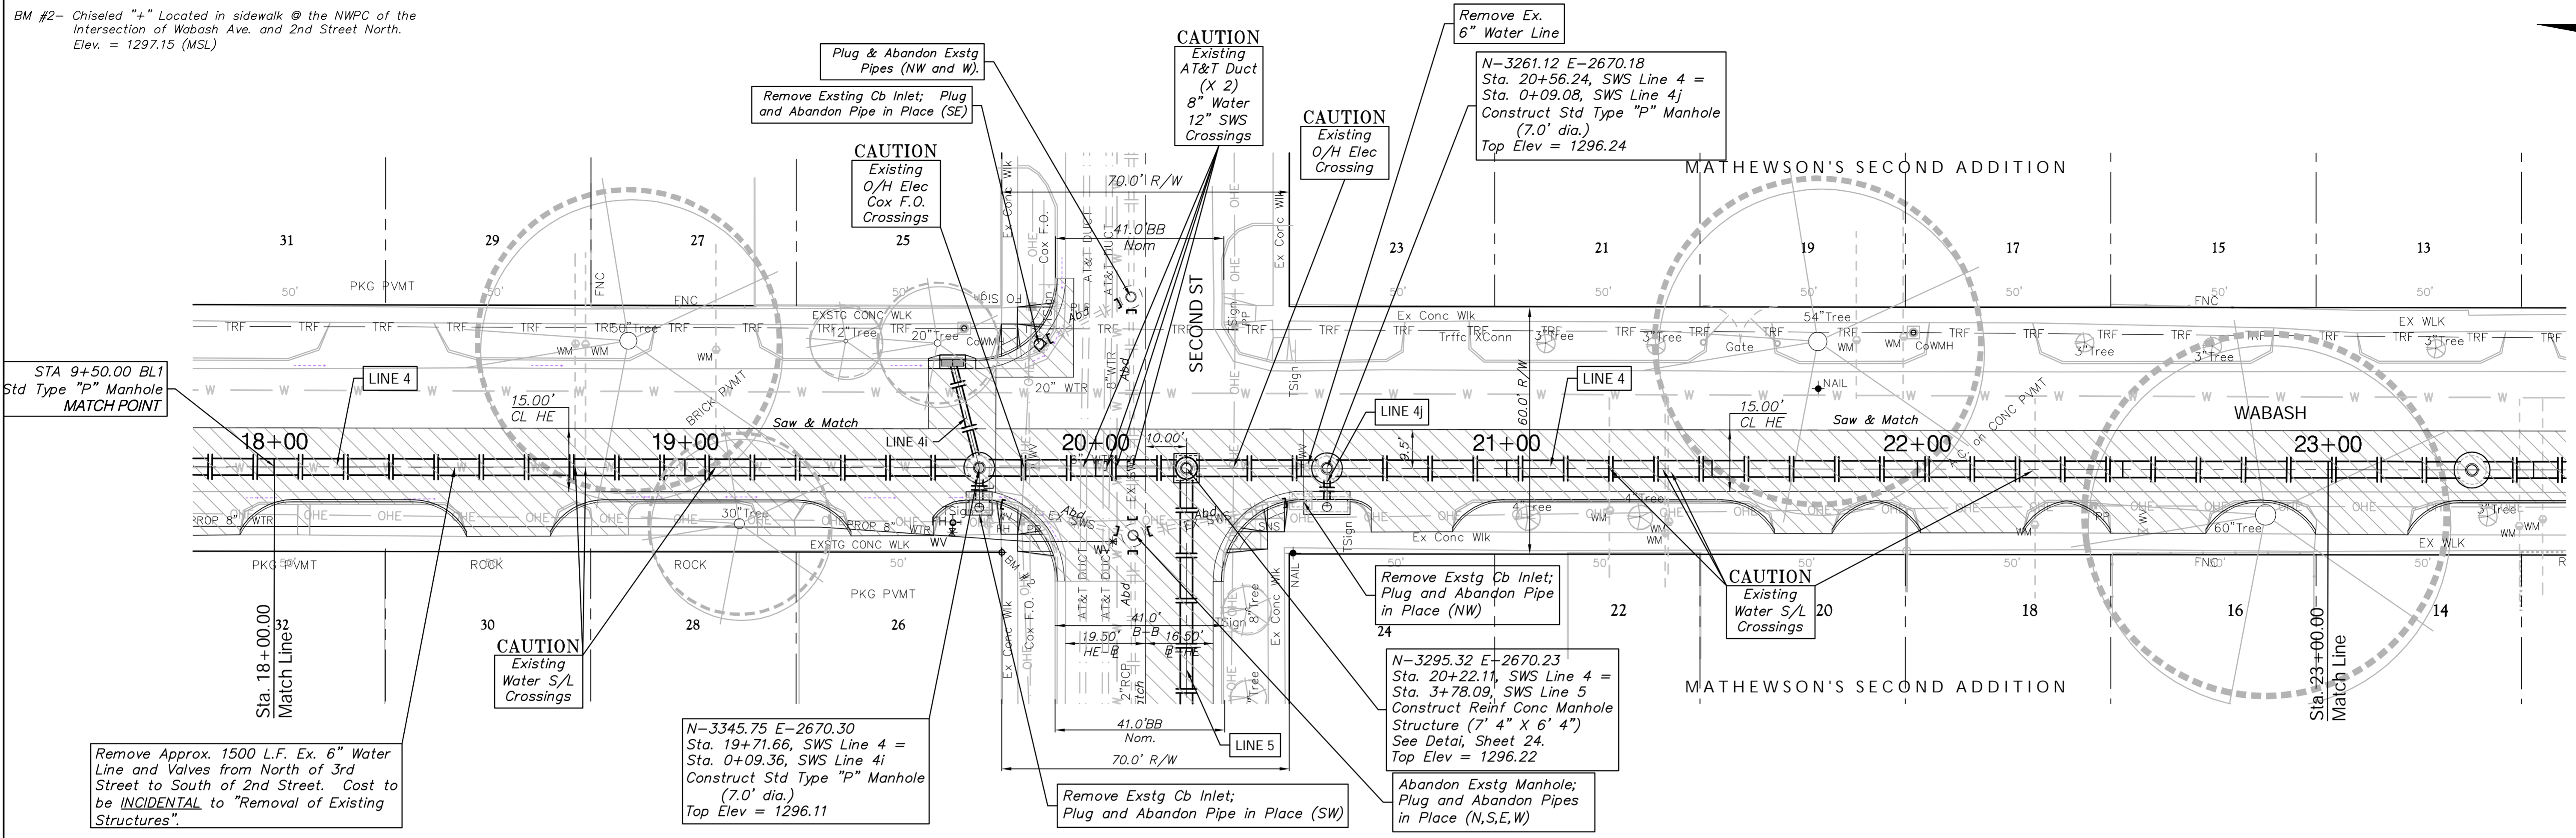


Benchmarks  
 BM #2- Chiseled "+" Located in sidewalk @ the NWPC of the Intersection of Wabash Ave. and 2nd Street North. Elev. = 1297.15 (MSL)

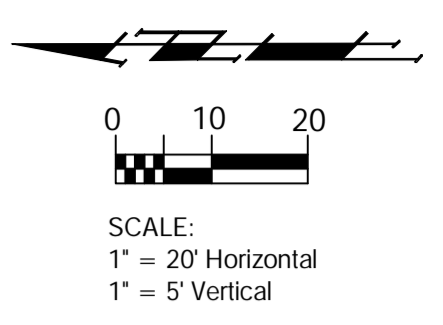

Drawing File: E:\eng\Old Town Drainage Ph 2\Land\dwg\oldtowne base.dwg (SWS05) Project No. 0610E682 CITY OF WICHITA, KANSAS		<b>February 2008</b> SHEET <b>8</b> OF <b>54</b>
<b>STORM WATER SEWER PLAN &amp; PROFILE</b> SWS Line 4, Sta. 18+00.00 to Sta. 23+00.00 <small>DOUGLAS AVENUE DRAINAGE OUTFALL PROJECT - PHASE 2</small>		
Design: KK Drawn: TCA Approved: JFB Scale: NOTED		