
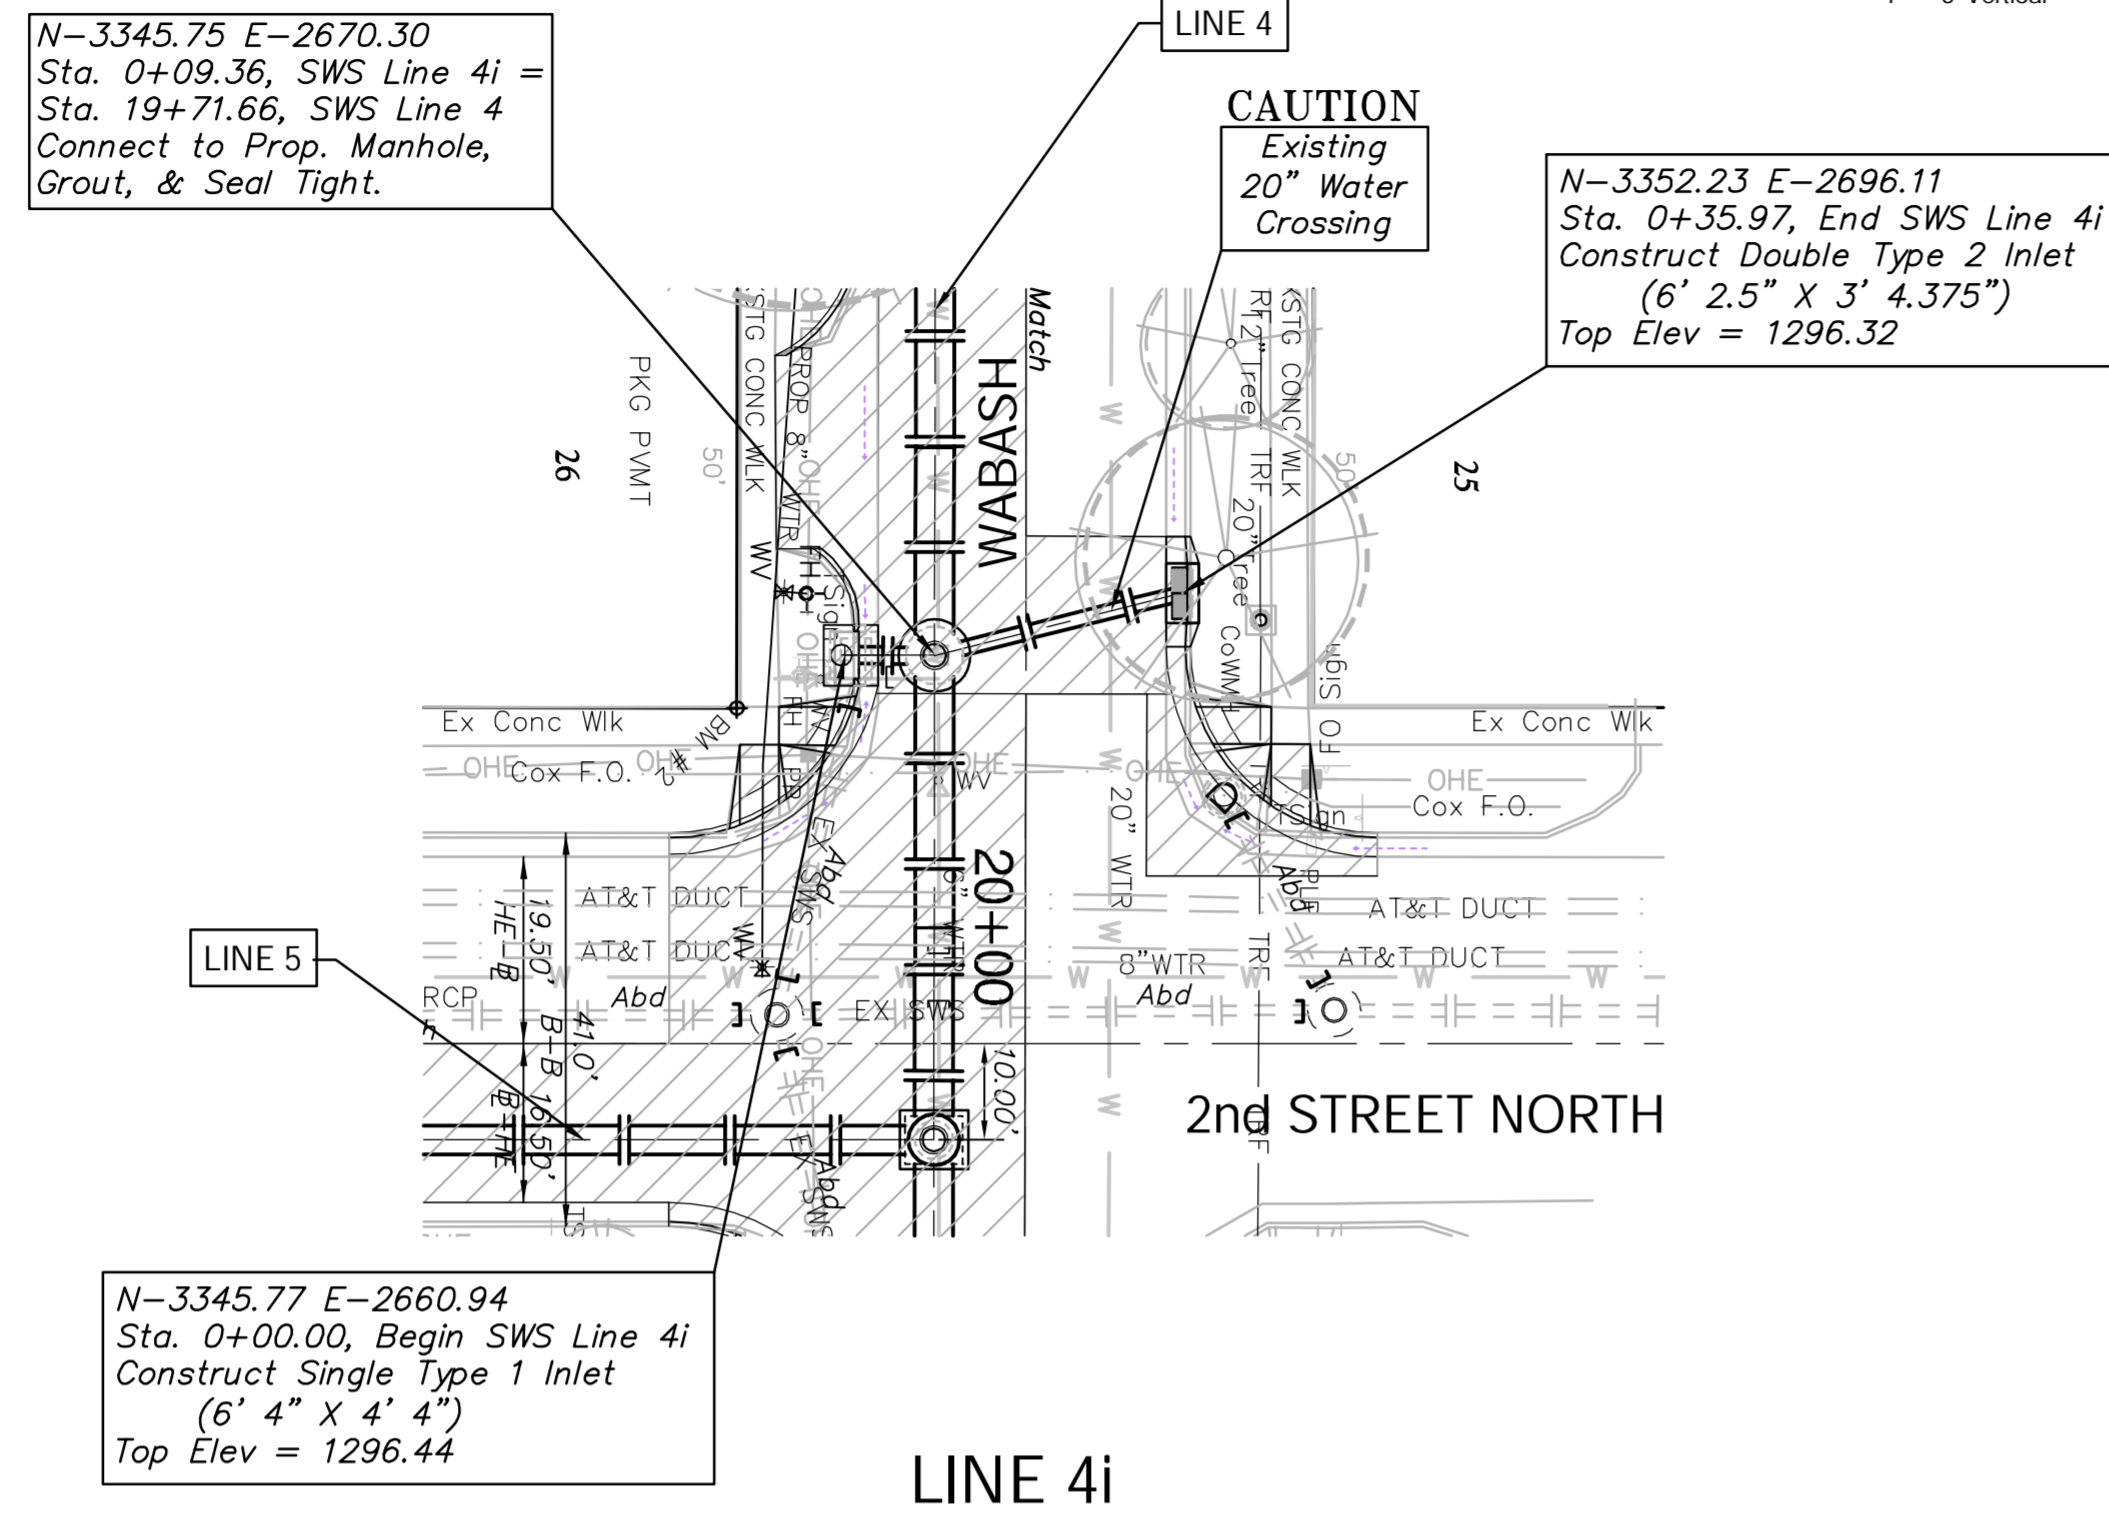


Benchmarks

BM #2- Chiseled "+" Located in sidewalk @ the NWPC of the Intersection of Wabash Ave. and 2nd Street North. Elev. = 1297.15 (MSL)

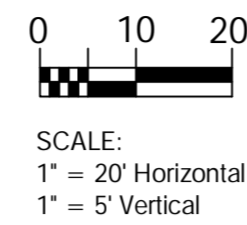

Benchmarks

BM #2- Chiseled "+" Located in sidewalk @ the NWPC of the Intersection of Wabash Ave. and 2nd Street North. Elev. = 1297.15 (MSL)

