

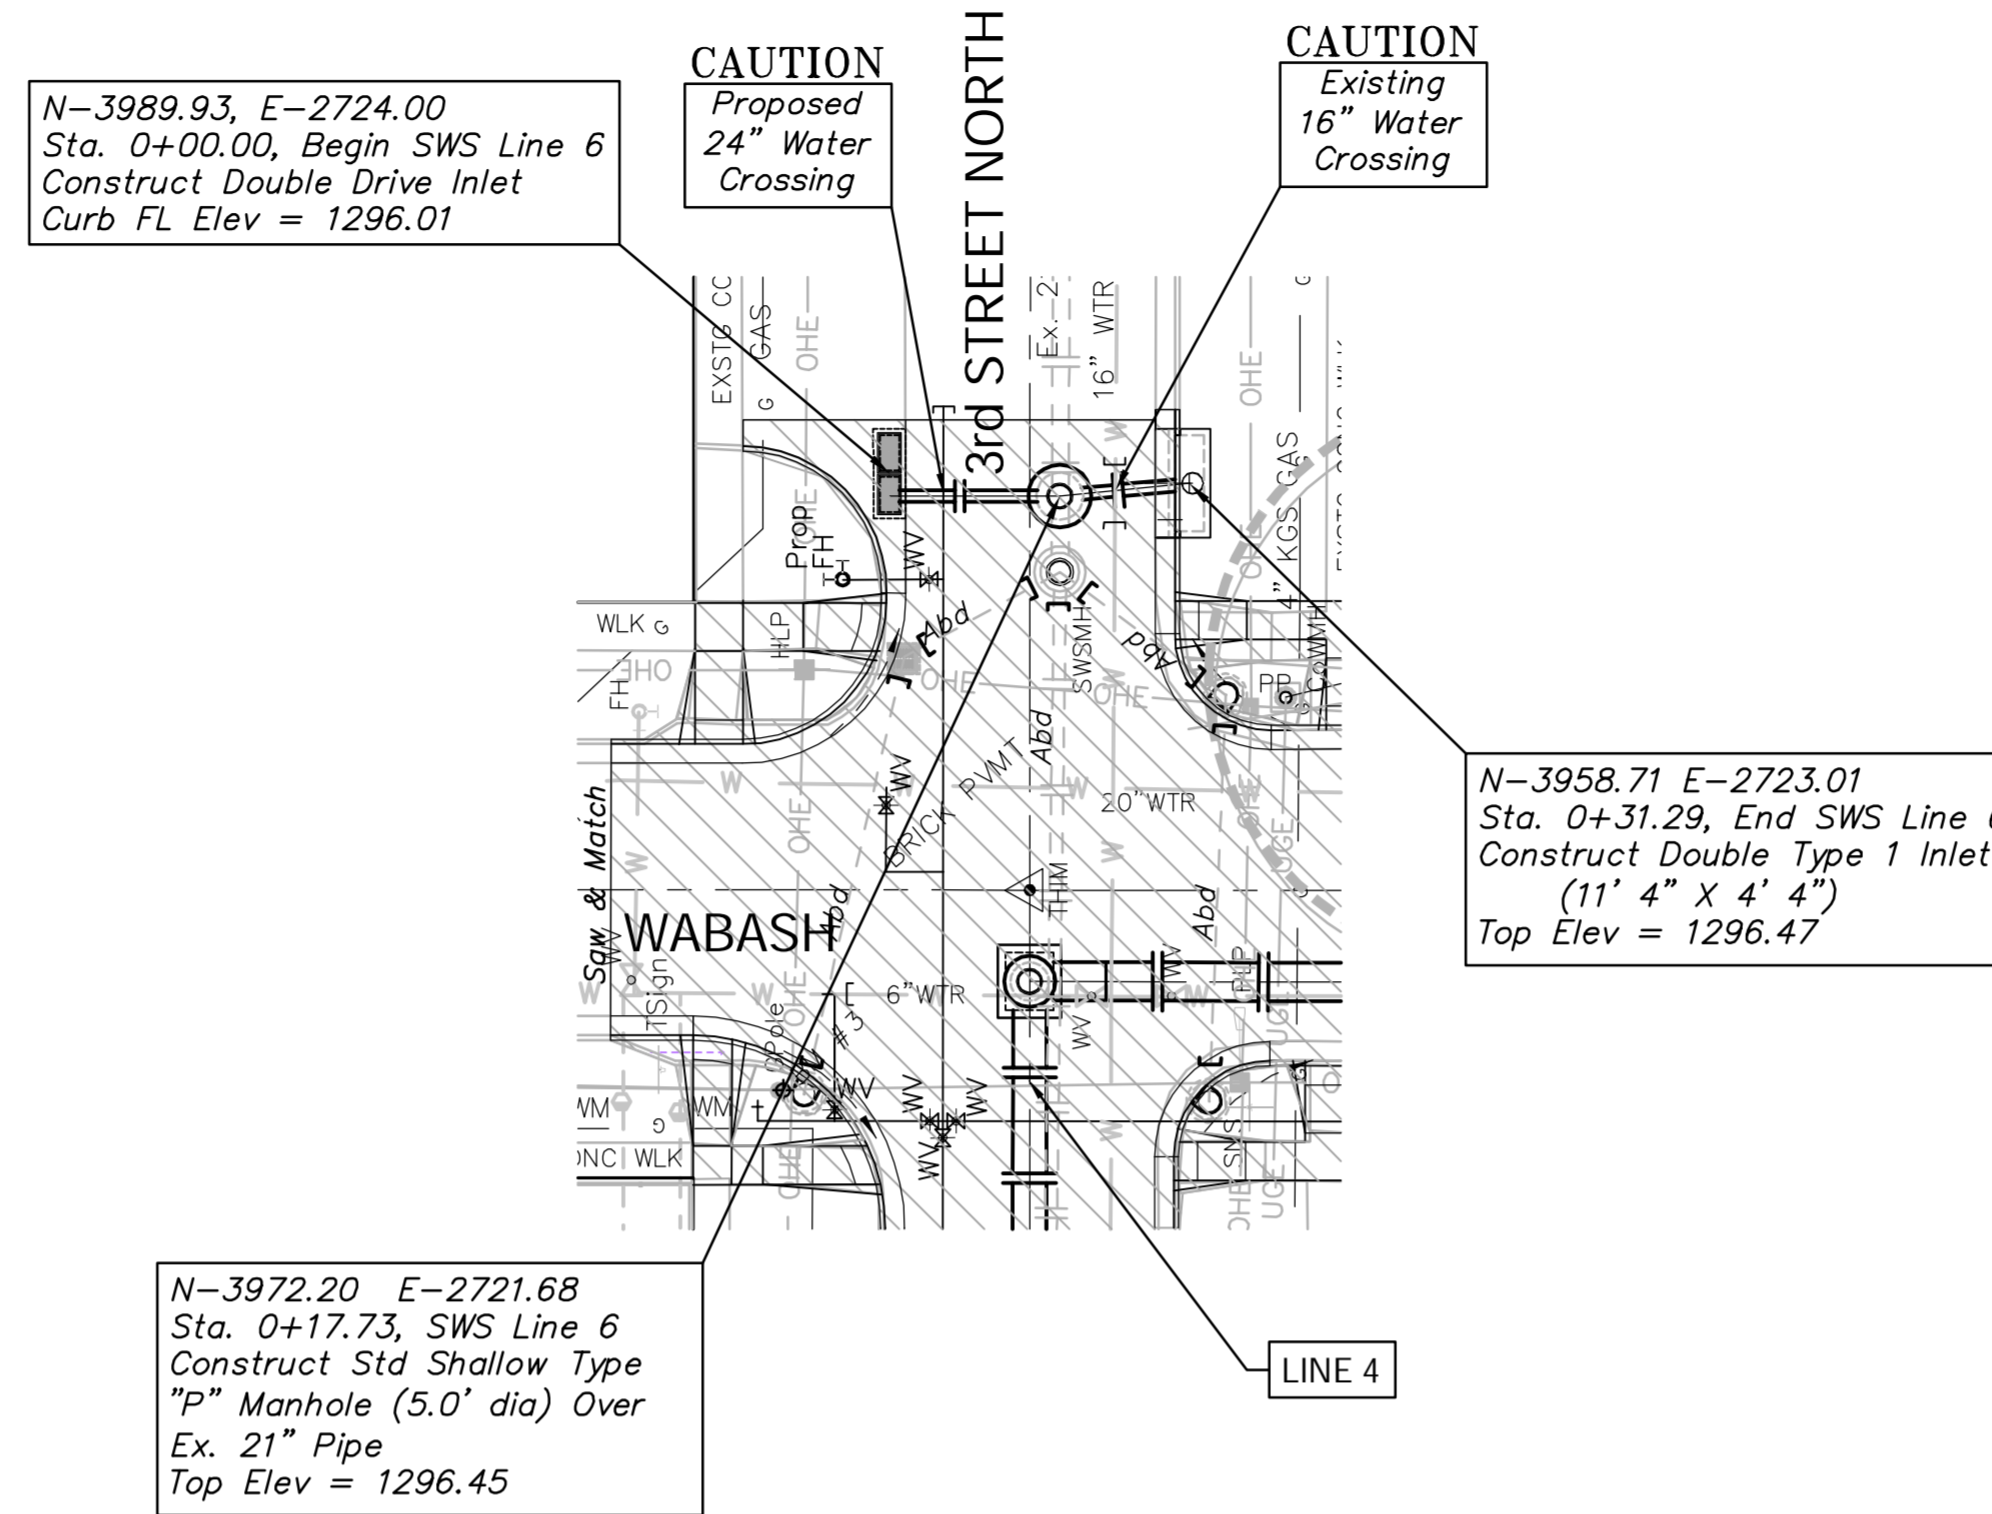


Benchmarks

BM #3 - Small RR spike Located in South Face of Guy-Pole at the NW Corner of the Intersection of Wabash and 3rd Street North.
Elev. = 1297.94 (MSL)

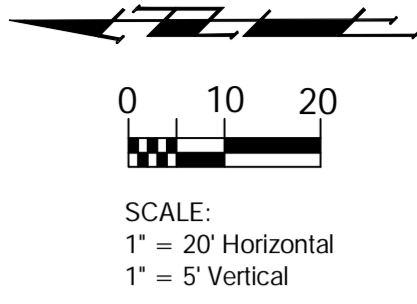

LINE 6

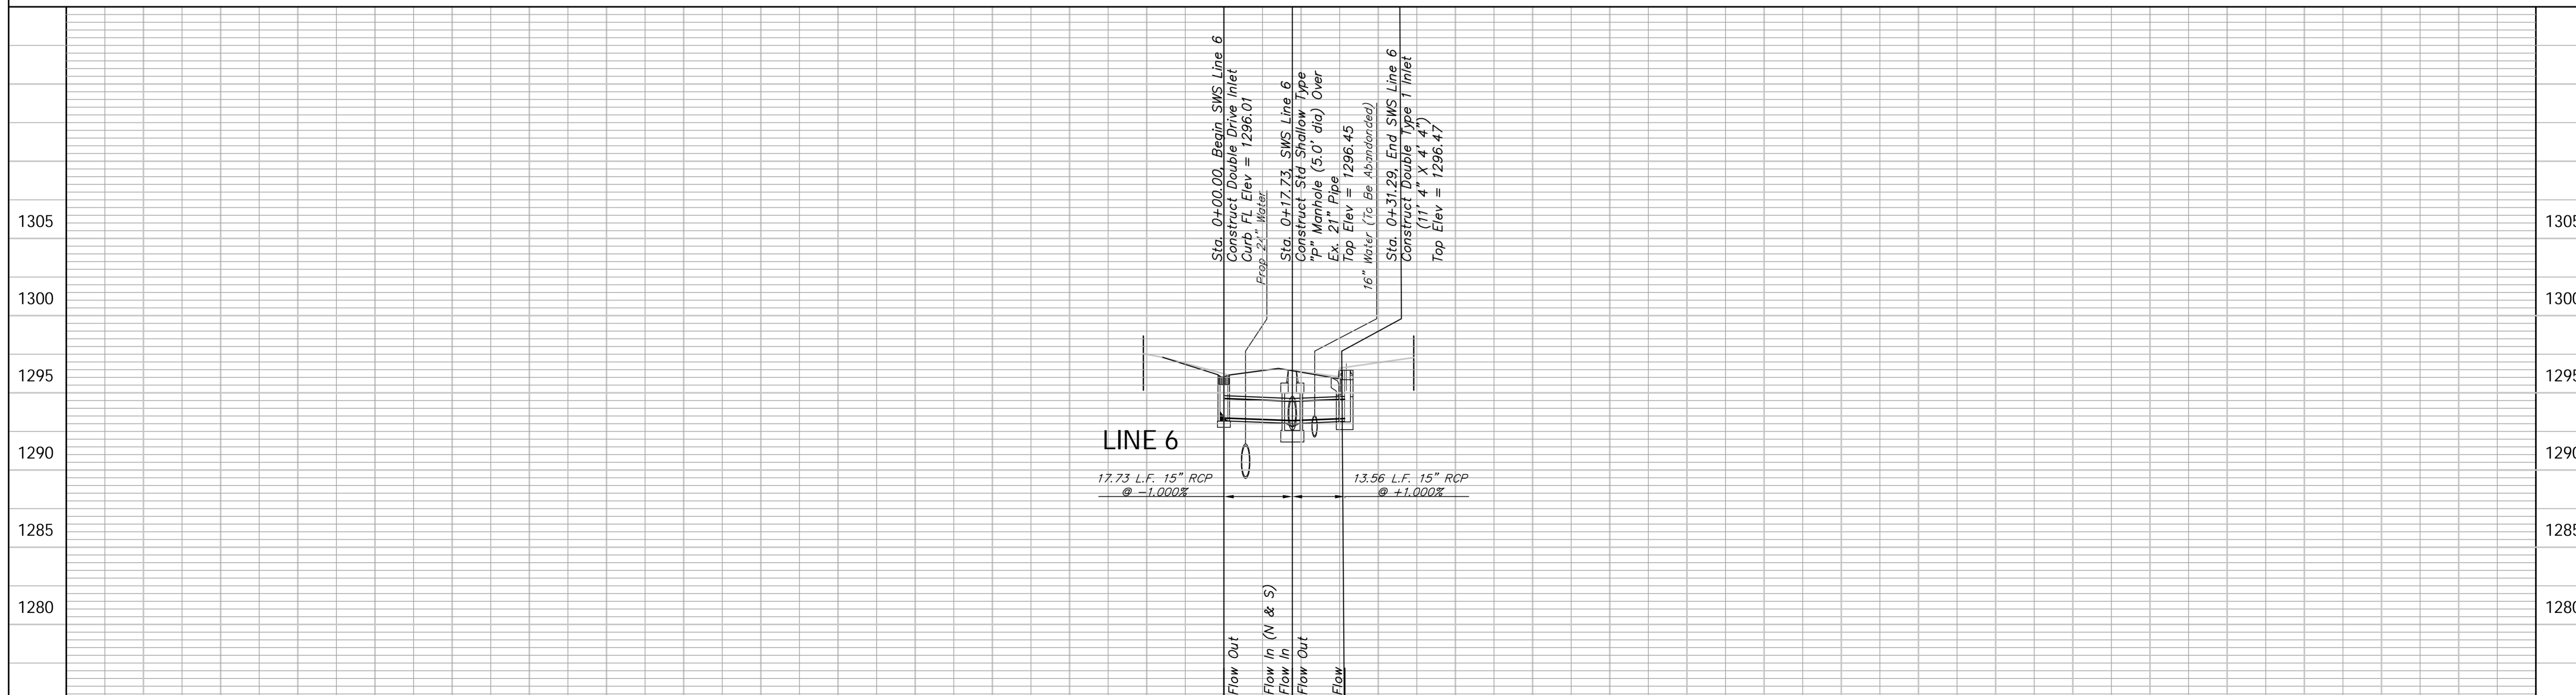

Design: KK
Drawn: TCA
Approved: JFB
Scale: NOTED

Project No. 0610E682
CITY OF WICHITA, KANSAS
STORM WATER SEWER PLAN & PROFILE
SWS Line 6

Baughman Company, P.A.
315 Ellis St., Wichita, KS 67211 P 316-262-7171 F 316-262-0149
Baughman ENGINEERING | SURVEYING | PLANNING | LANDSCAPE ARCHITECTURE

February 2008
SHEET 16
OF 54

0+00.00 0+17.73 0+31.29