
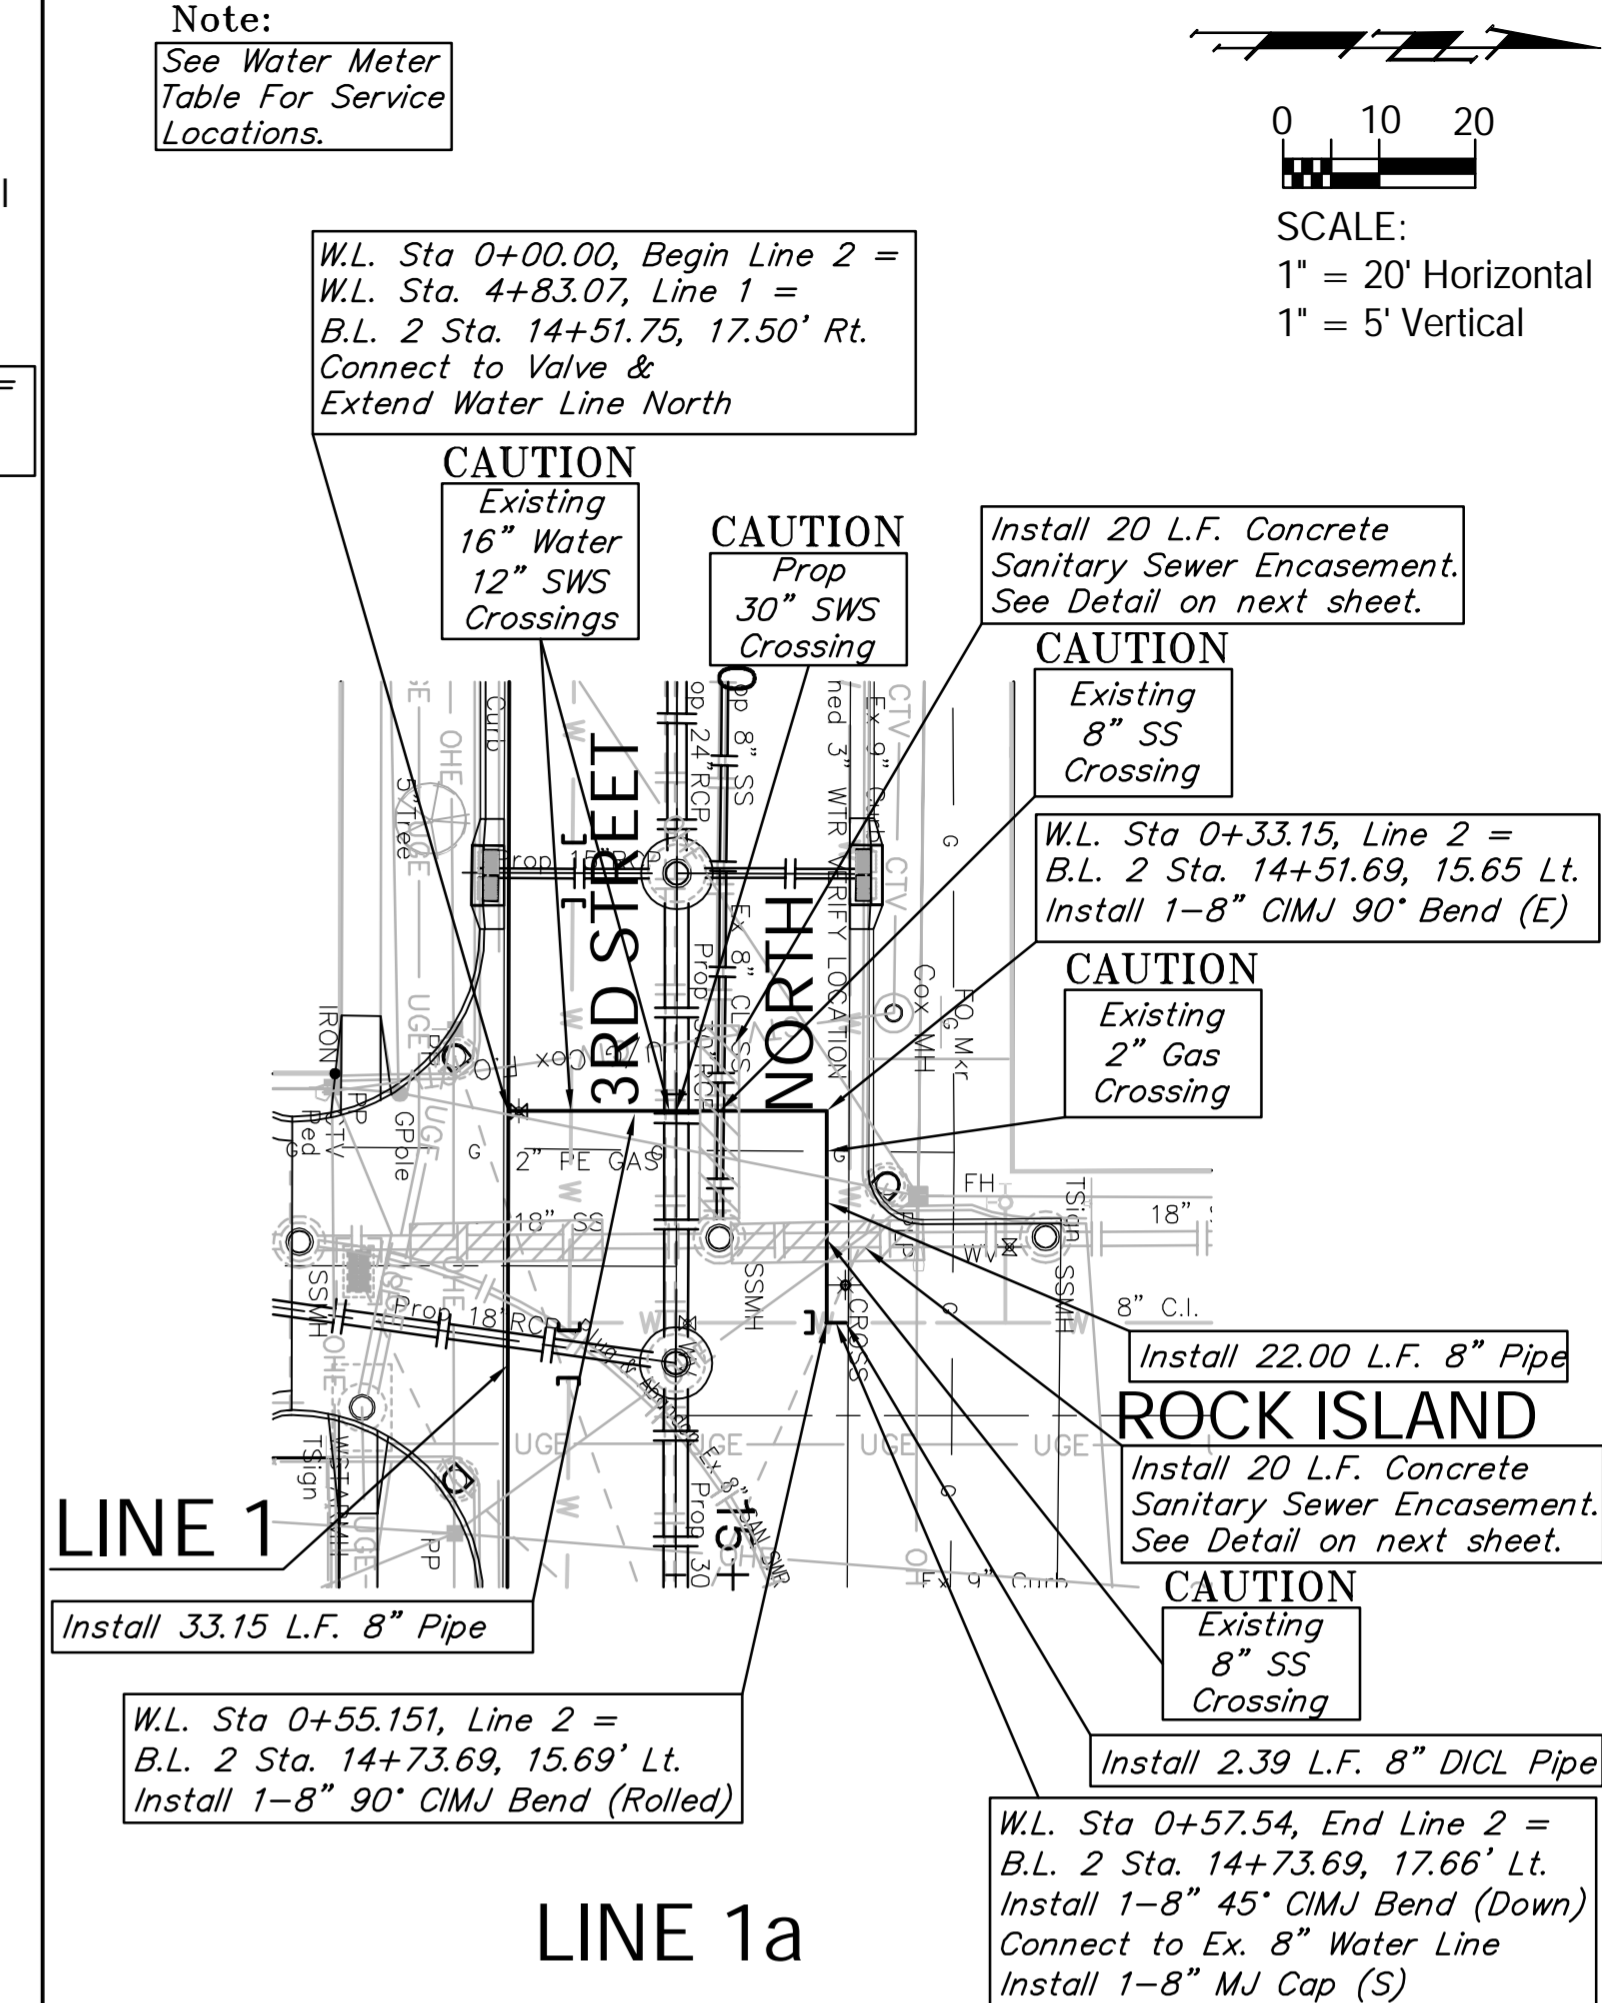



BENCHMARK:
 BM #5- Chiseled "+" Located top of curb in the Northwest Corner of the Intersection of Mead Ave. and 3rd Street North. Elev. = 1298.90 (MSL)

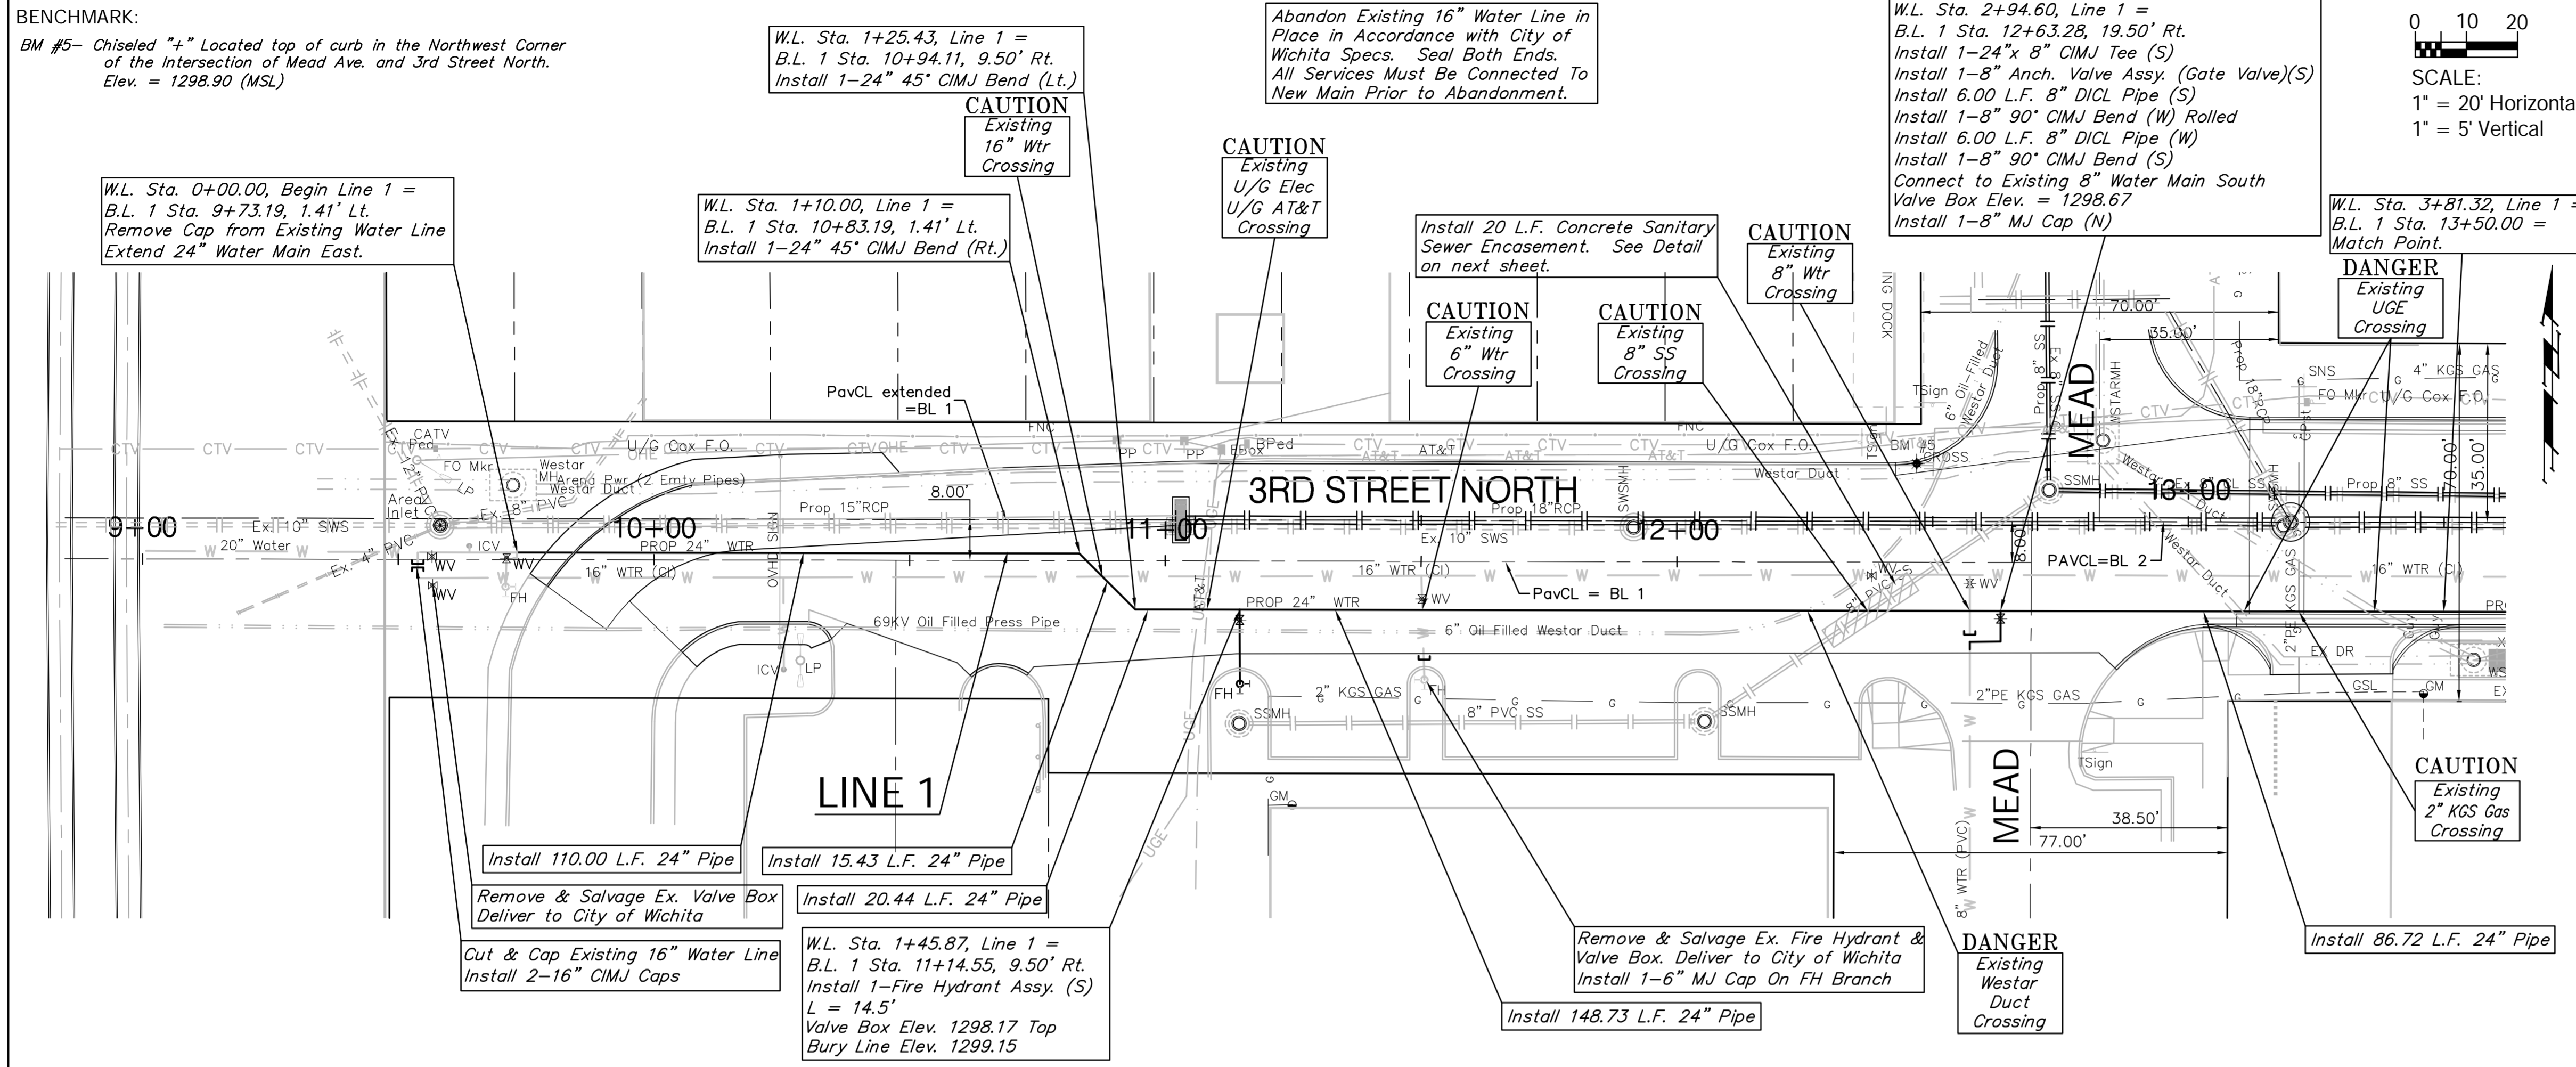

0 10 20
 SCALE:
 1" = 20' Horizontal
 1" = 5' Vertical

0 10 20
 SCALE:
 1" = 20' Horizontal
 1" = 5' Vertical

Note:
 See Water Meter Table For Service Locations.

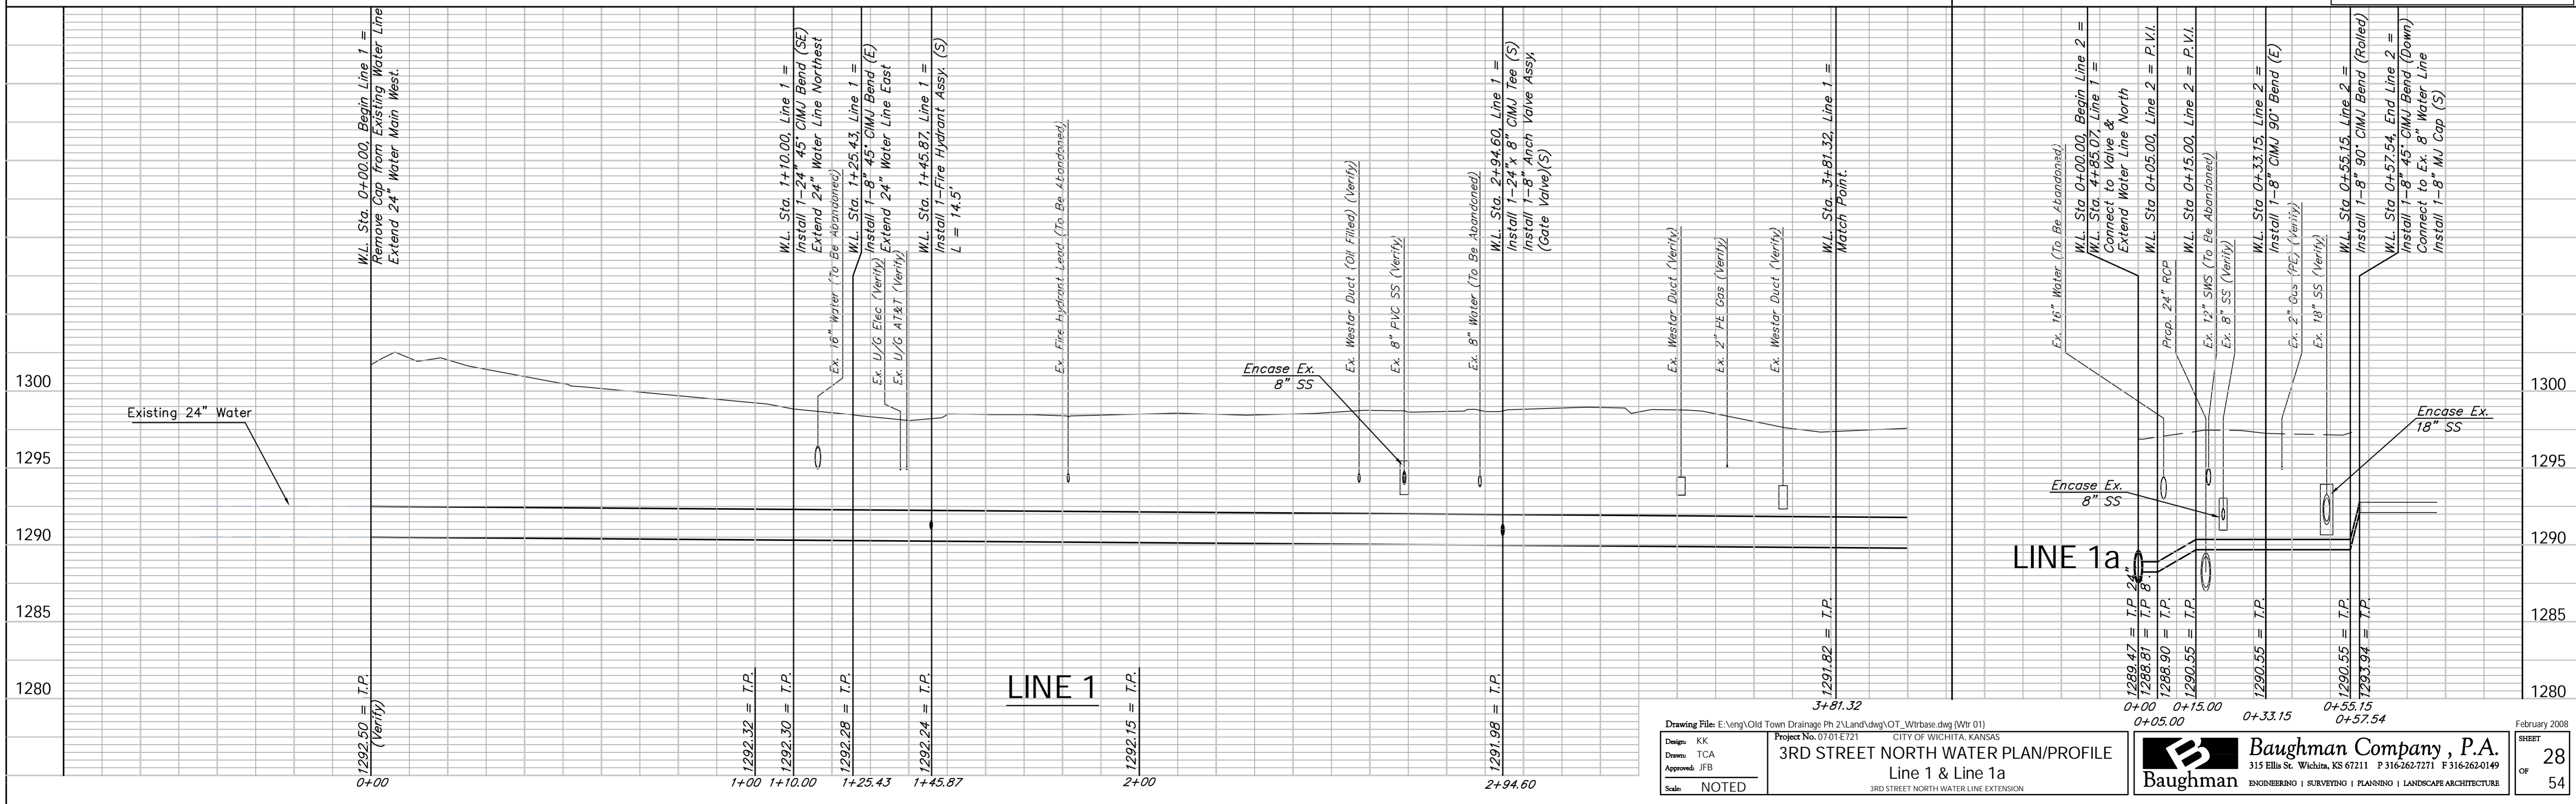

Drawing File: E:\eng\Old Town Drainage Ph 2\Land\dwg\OT_Wtrbase.dwg (Wtr 01)
 Project No. 0701E721 CITY OF WICHITA, KANSAS
3RD STREET NORTH WATER PLAN/PROFILE
 Line 1 & Line 1a
 Scale: NOTED

February 2008
Baughman Company, P.A.
 315 Ellis St., Wichita, KS 67211 P 316-262-0149 F 316-262-0149
 ENGINEERING | SURVEYING | PLANNING | LANDSCAPE ARCHITECTURE
 SHEET OF 28
 54