
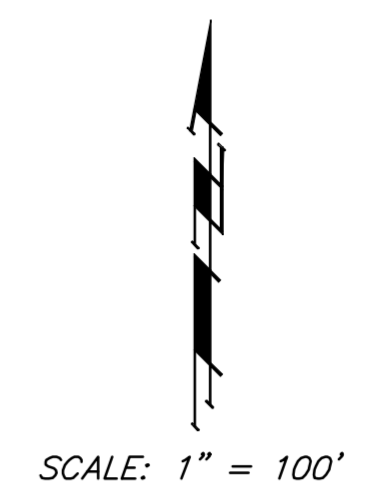


# DOUGLAS AVENUE DRAINAGE OUTFALL PROJECT - PHASE 2

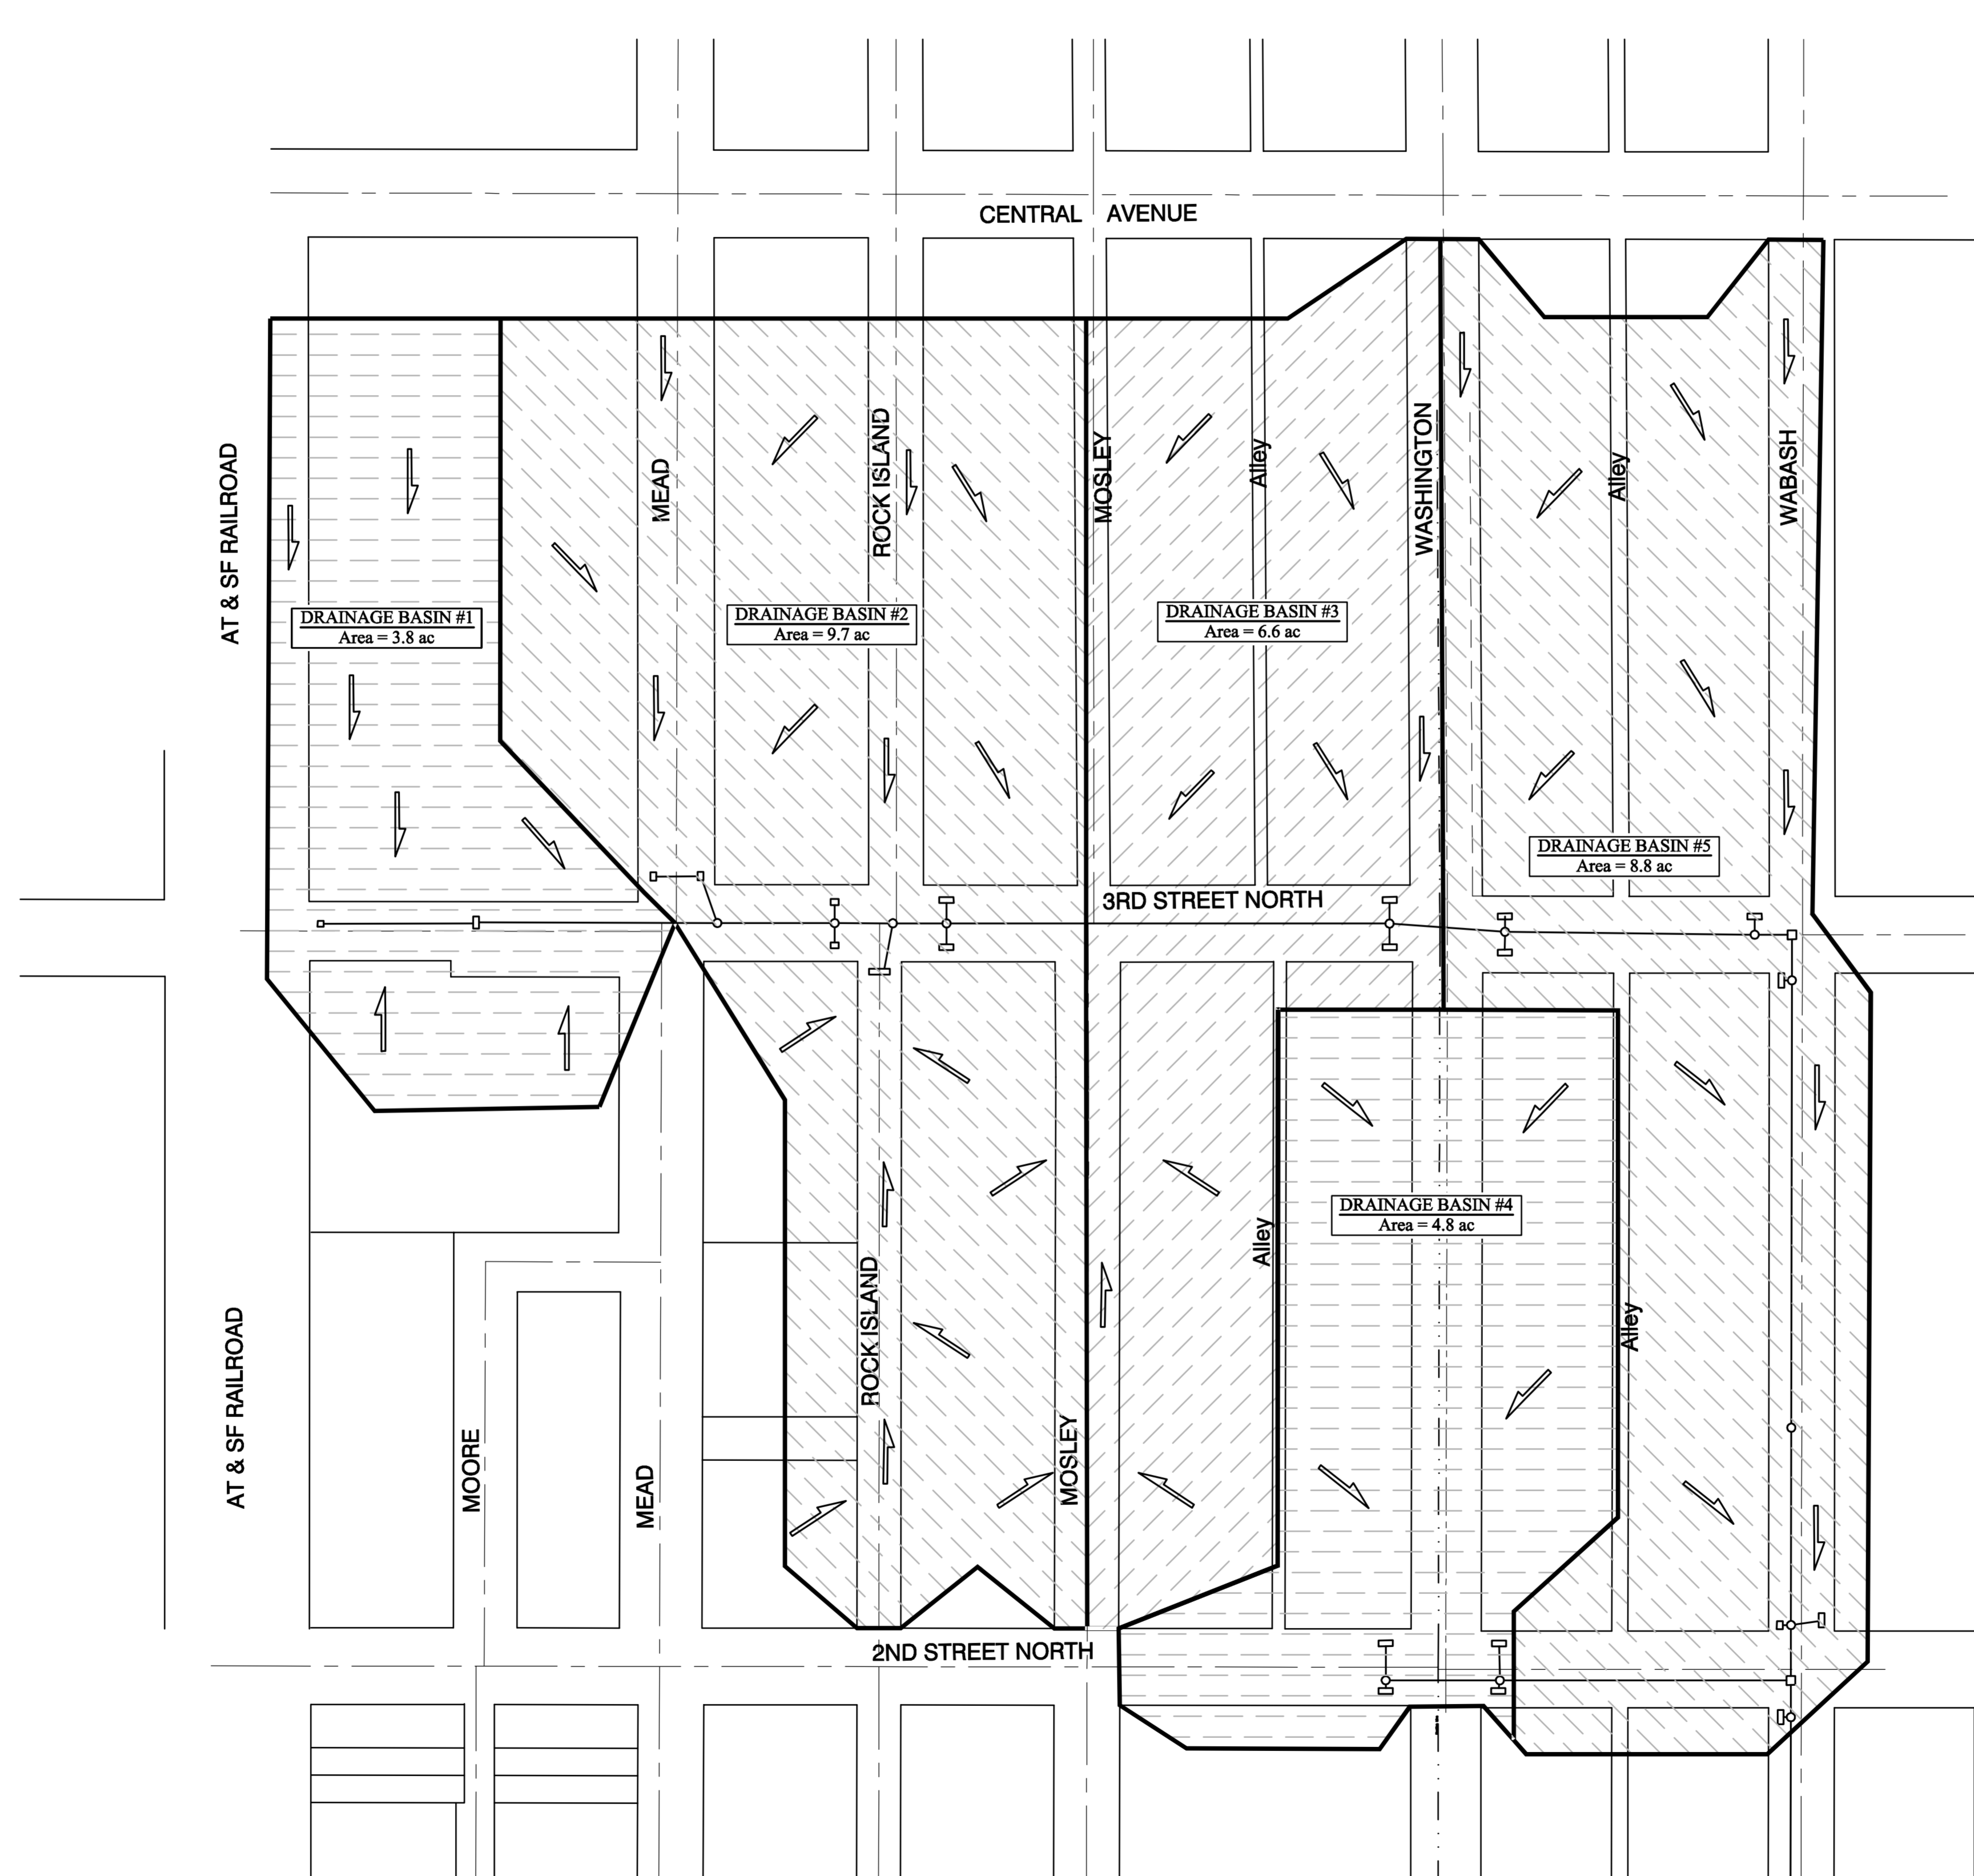

Drawing File: E:\eng\Old Town Drainage Ph2\Drainageplan.dwg  
 Design: TPV  
 Drawn: TPV  
 Approved: TPV  
 Scale: NOTED

Project No. 06-10-E682 CITY OF WICHITA, KANSAS  
**DRAINAGE BASIN MAP**  
 DOUGLAS AVENUE DRAINAGE OUTFALL PROJECT - PHASE 2

**Baughman** *Baughman Company, P.A.*  
 315 Ellis St. Wichita, KS 67211 P 316-262-7271 F 316-262-0149  
 ENGINEERING | SURVEYING | PLANNING | LANDSCAPE ARCHITECTURE