


BENCHMARK:
 BM #3 - Small RR Spike in the South Face of the 4th Power Pole East of Maize Road on the North Side of 29th Street North.
 Sta. 1+205.18, 14.69m Lt.
 Elev. 412.090 SI Units (1352.00 MSL)

BM #4 - 1/2" Rebar in the South Face of the 8th Power Pole East of Maize Road on the North Side of 29th Street North.
 Sta. 1+434.14, 14.36m Lt.
 Elev. 412.013 SI Units (1351.75 MSL)

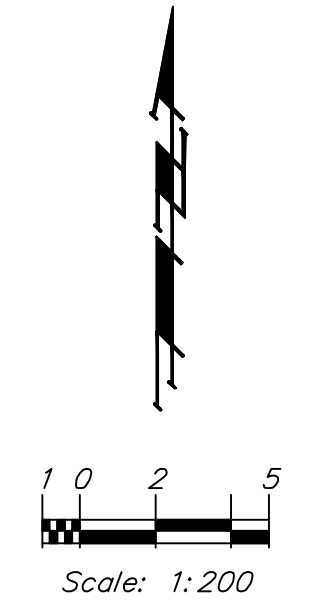

LEO M. & VIVIAN L. RINK REVOCABLE TRUST
PK-246-1

RICKY D. AND DARLENE D. BARTON
PK-246-1B

WILLIAM R. & JUNE O. PRACHT
DE-66
Gov. Lot 4

PLANT SCHEDULE

QTY	BOTANICAL NAME	COMMON NAME	SIZE	CONDITION	REMARKS
2	<i>Acer fremanii</i> 'Autumn Blaze'	Autumn Blaze Maple	2" Cal.	B&B	Single Stem Only
2	<i>Cercis canadensis</i> 'Forest Pansy'	Forest Pansy Redbud	2" Cal.	B&B	Single Stem Only
3	<i>Cercis reniformis</i> 'Oklahoma'	Oklahoma Redbud	2" Cal.	B&B	Single Stem Only
5	<i>Malus 'Adirondak'</i>	Adirondak Crabapple	2" Cal.	B&B	Single Stem Only
3	<i>Ulmus parvifolia</i>	Lacebark Elm	2" Cal.	B&B	Single Stem Only
6	<i>Spirea japonica</i> 'Goldmound'	Goldmound Spirea	2-Gal.	Container	Full & Healthy
4	<i>Juniperus sabina</i> 'Monard'	Moor-Dense Juniper	2-Gal.	Container	Full & Healthy
20	<i>Hemerocallis 'Stella de Oro'</i>	Stella de Oro Daylily	1-Gal.	Container	Full & Healthy
7	<i>Pennisetum alopecuroides</i> 'Hameln'	Dwf. Hameln Fountain Grass	1-Gal.	Container	Full & Healthy

