



POINT TABLE			
POINT NUMBER	NORTHING	EASTING	DESCRIPTION
100	6978.2161	15674.3279	IRON
101	7068.2159	15674.5474	IRON
102	7068.0530	15741.3349	IRON
103	6978.0516	15741.8310	IRON
104	7019.4188	15838.1204	IRON
105	7069.3052	15867.7067	IRON
106	7048.5034	15902.7814	IRON
107	6998.6170	15873.1952	IRON
108	6890.5716	15938.6845	IRON
109	7038.5714	15938.8260	IRON
110	7038.3842	16015.6096	IRON
111	6890.3844	16015.4682	IRON
112	7110.8027	15874.1507	IRON
113	7136.9428	15810.0008	IRON
114	7210.1781	15873.5849	IRON
115	7209.8137	15809.5859	IRON
116	7278.8650	15941.7496	IRON
117	7312.8831	15585.1868	IRON
118	7331.2575	15849.0291	IRON
119	7338.7548	15910.0969	IRON
120	7357.1293	15900.9391	IRON
121	7388.3956	15893.4853	IRON
122	7388.0654	15835.4863	IRON
123	7459.4301	15835.0800	IRON
124	7459.7603	15893.0790	IRON
125	7662.7831	15675.9971	IRON
126	7342.5648	15941.9056	IRON
127	7342.1237	16122.8376	IRON
128	7341.9822	16180.8393	IRON
129	7407.6481	16121.9645	IRON
130	7407.9783	16180.4636	IRON
131	7446.4845	16191.5521	IRON
132	7452.3911	16195.3087	IRON
133	7477.6100	16142.6113	IRON
134	7483.5166	16146.3678	IRON
135	7277.7712	16267.2958	IRON
136	7341.7711	16267.4518	IRON
137	7662.4180	15615.9660	1/2" IP, NW COR SW1/4
138	4997.1883	15609.4975	GARBER, SW COR SW1/4
139	7652.4415	16441.6738	10+00.00 EX. MH
140	7649.9510	16032.3477	14+09.33 MH 1-1
141	7647.9902	15710.0897	17+31.59 MH 1-2
142	7398.1267	15711.5122	19+81.46 MH 1-3
143	7527.5297	16033.0925	11+22.42 MH 2-1
144	7427.9043	16013.2566	12+24.00 MH 2-2
145	7346.3913	16013.0579	13+05.51 MH 2-3

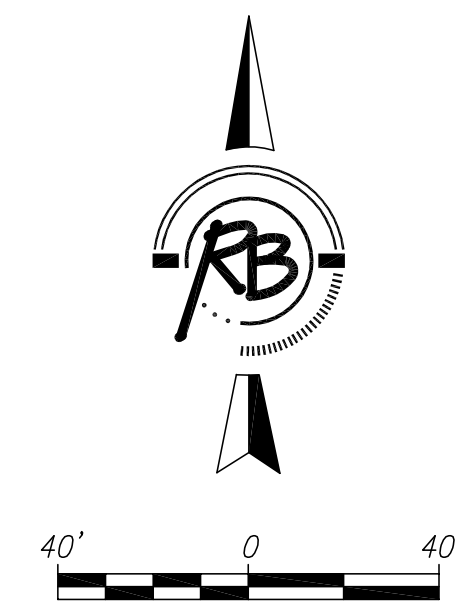

SIERRA HILLS PHASE 3
Key Map
WICHITA, KANSAS

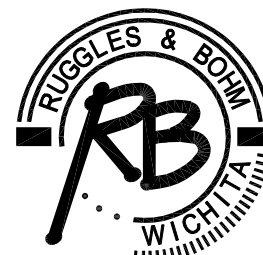

Ruggles & Bohm, P.A.
Engineering, Surveying, Land Planning

924 North Main
Wichita, Kansas 67203
www.rbkansas.com

(316) 264-8008
(316) 264-4621 fax
E-mail: info@rbkansas.com

DESIGN KWL
DRAWN MLP
REVIEW
UTILITY

PROJECT NUMBER
468-84499

DATE
Mar. 24, 2008

RB JOB 3130E
SHEET 4 OF 14

DRAWING FILE: SS [KEY MAP]