
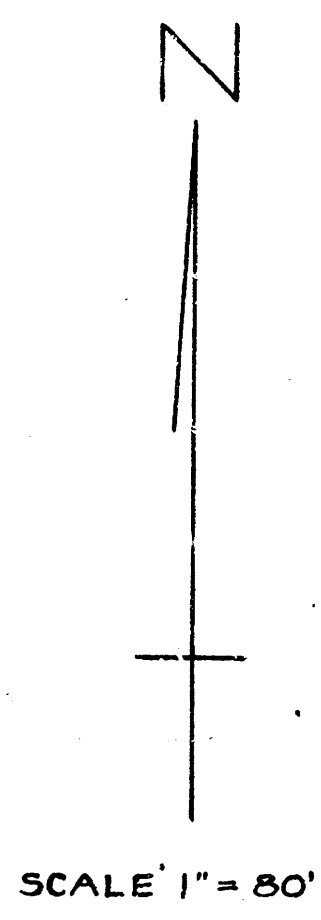


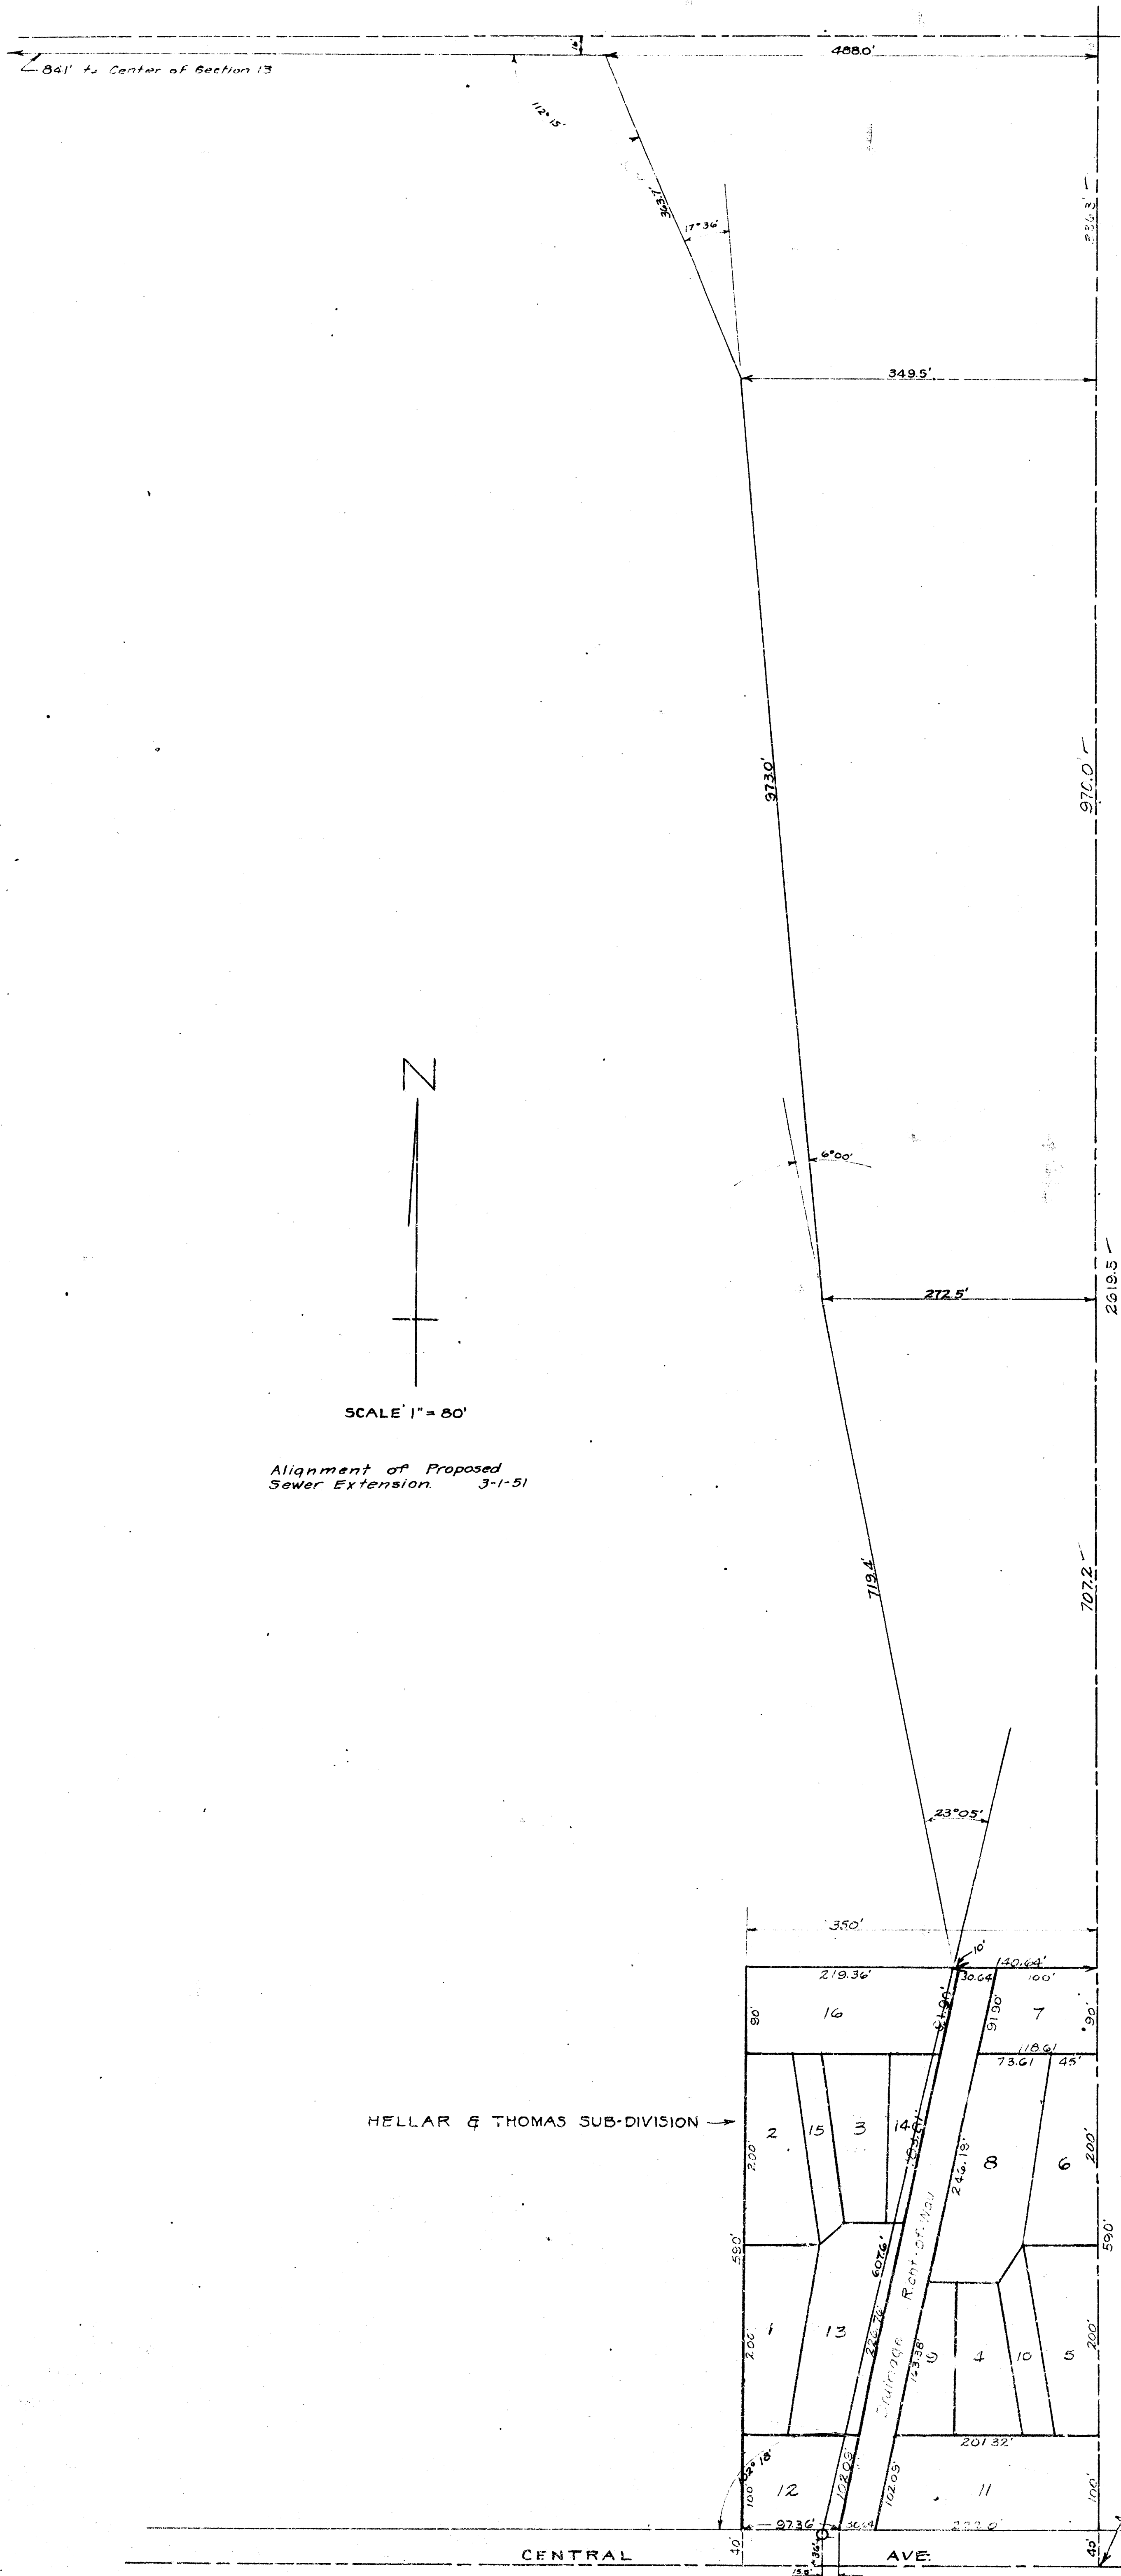

Alignment of Proposed
Sewer Extension 3-1-51

HELLAR & THOMAS SUB-DIVISION

CENTRAL

AVE

SE. Cor. of SW 1/4 of SE 1/4 Sec 13, T27S, R1E.