



PLAN
 1/2" = 10'
 1/2" = 10'

PROFILE
 1/2" = 10'
 1/2" = 10'

B.M. 12091 N.E. cor bottom conc Jtep 985 East
 19th St. (St Louis cot & roadway S.W.)

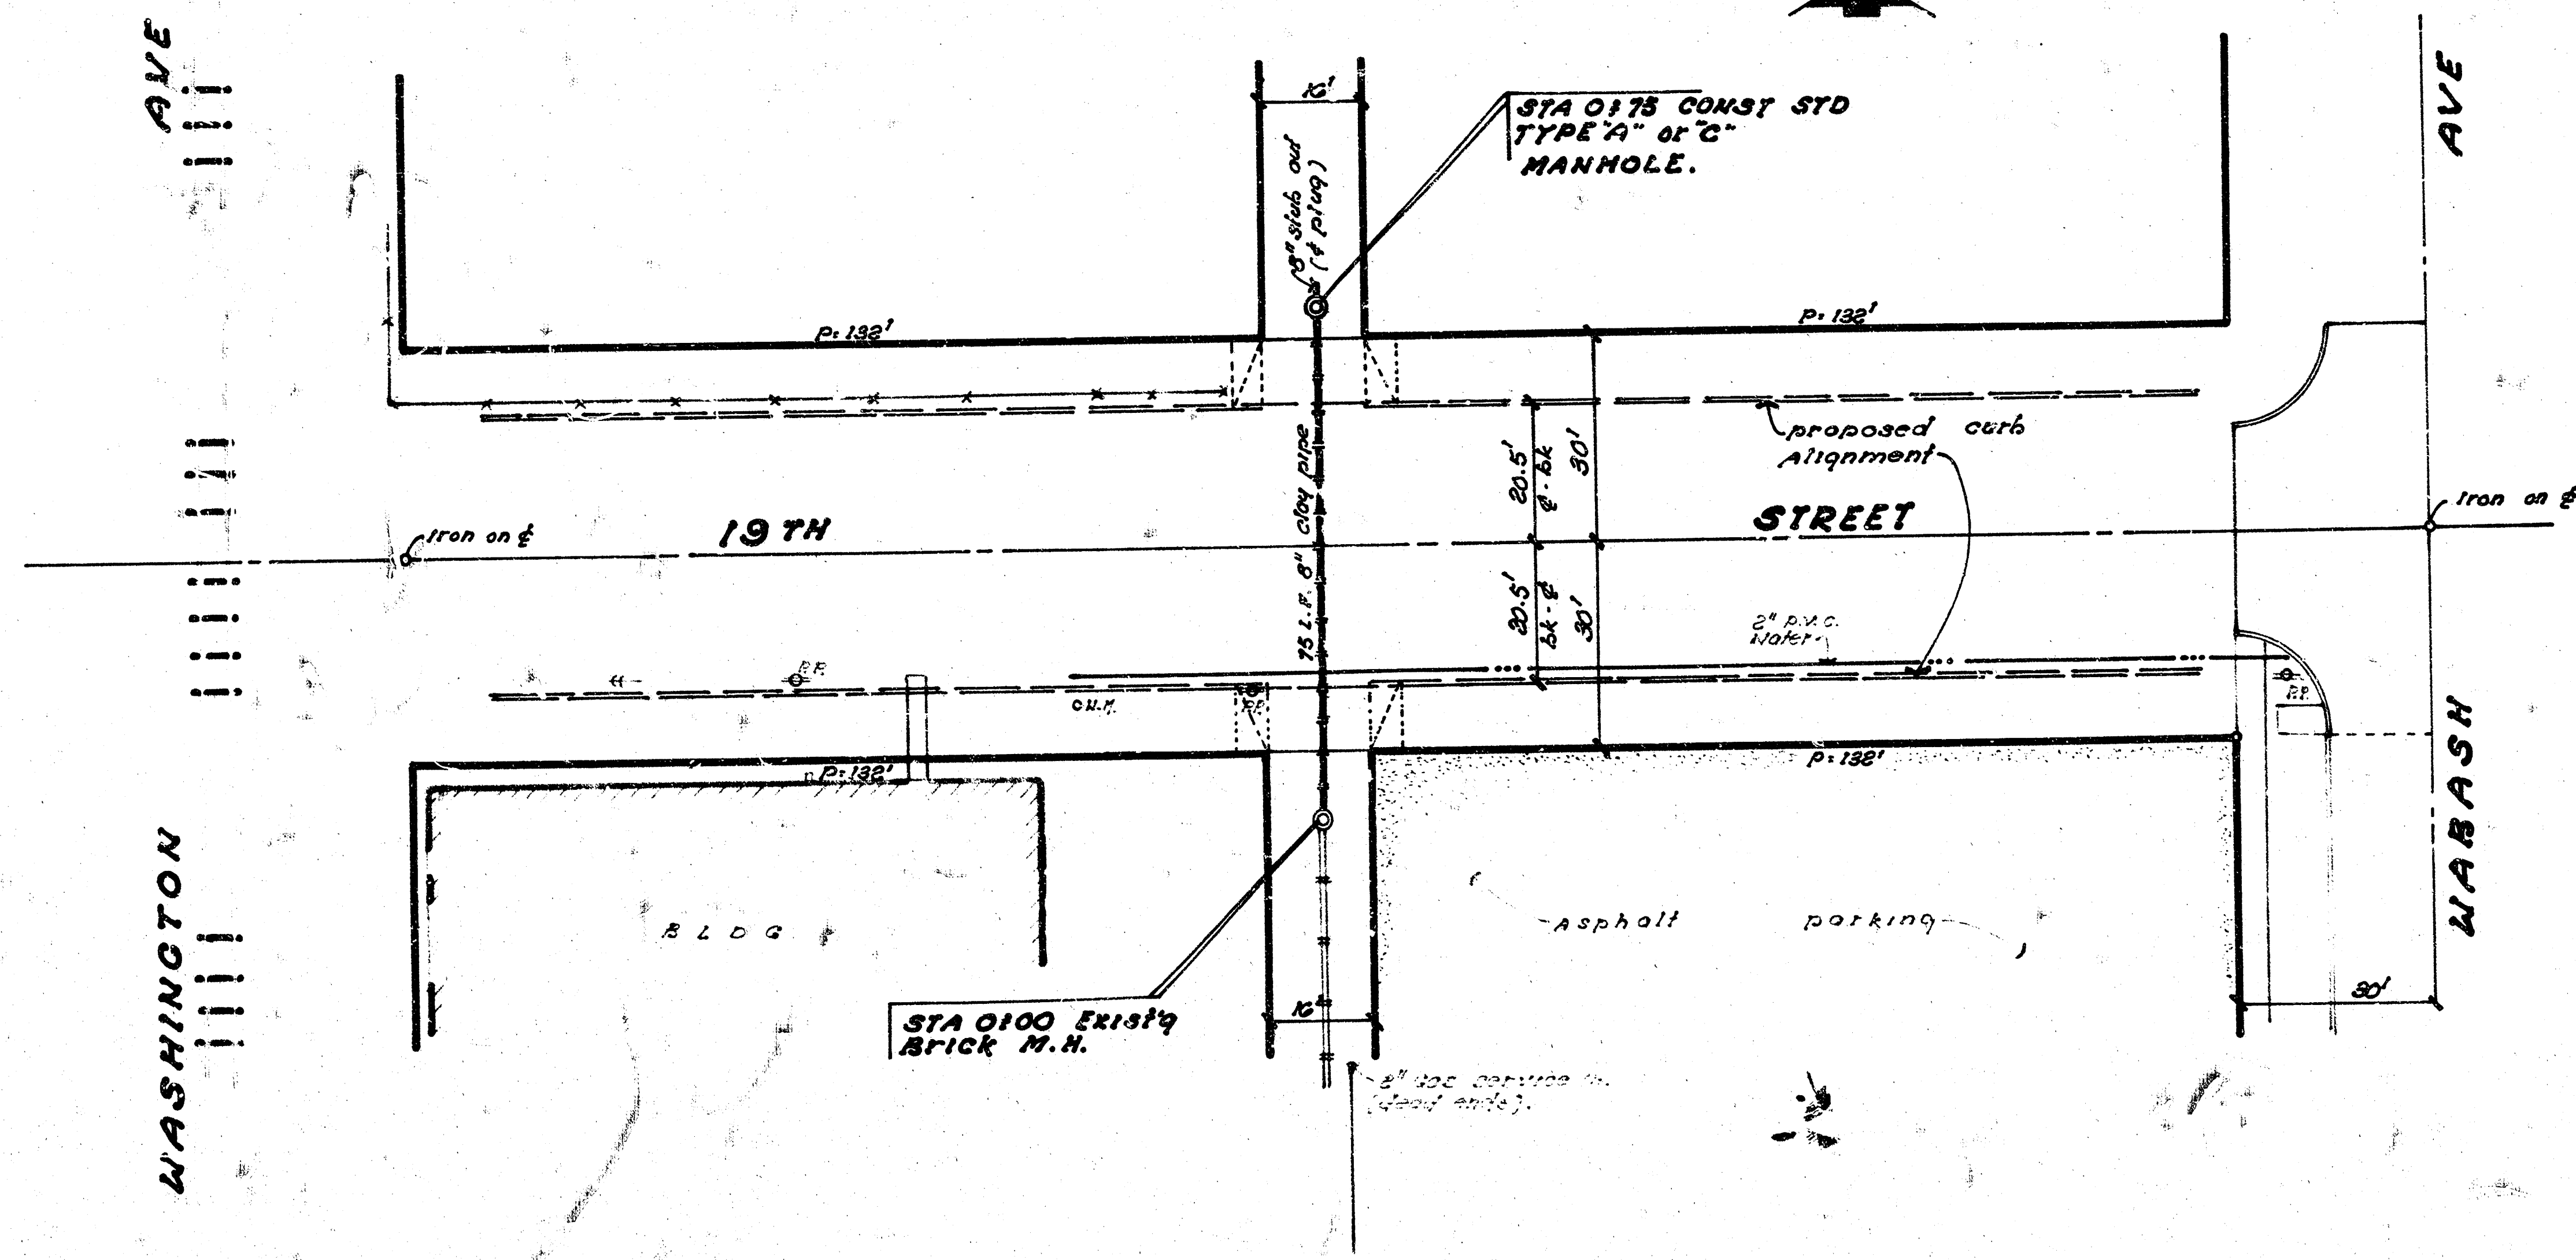

PLAN SCALE 1\"/>

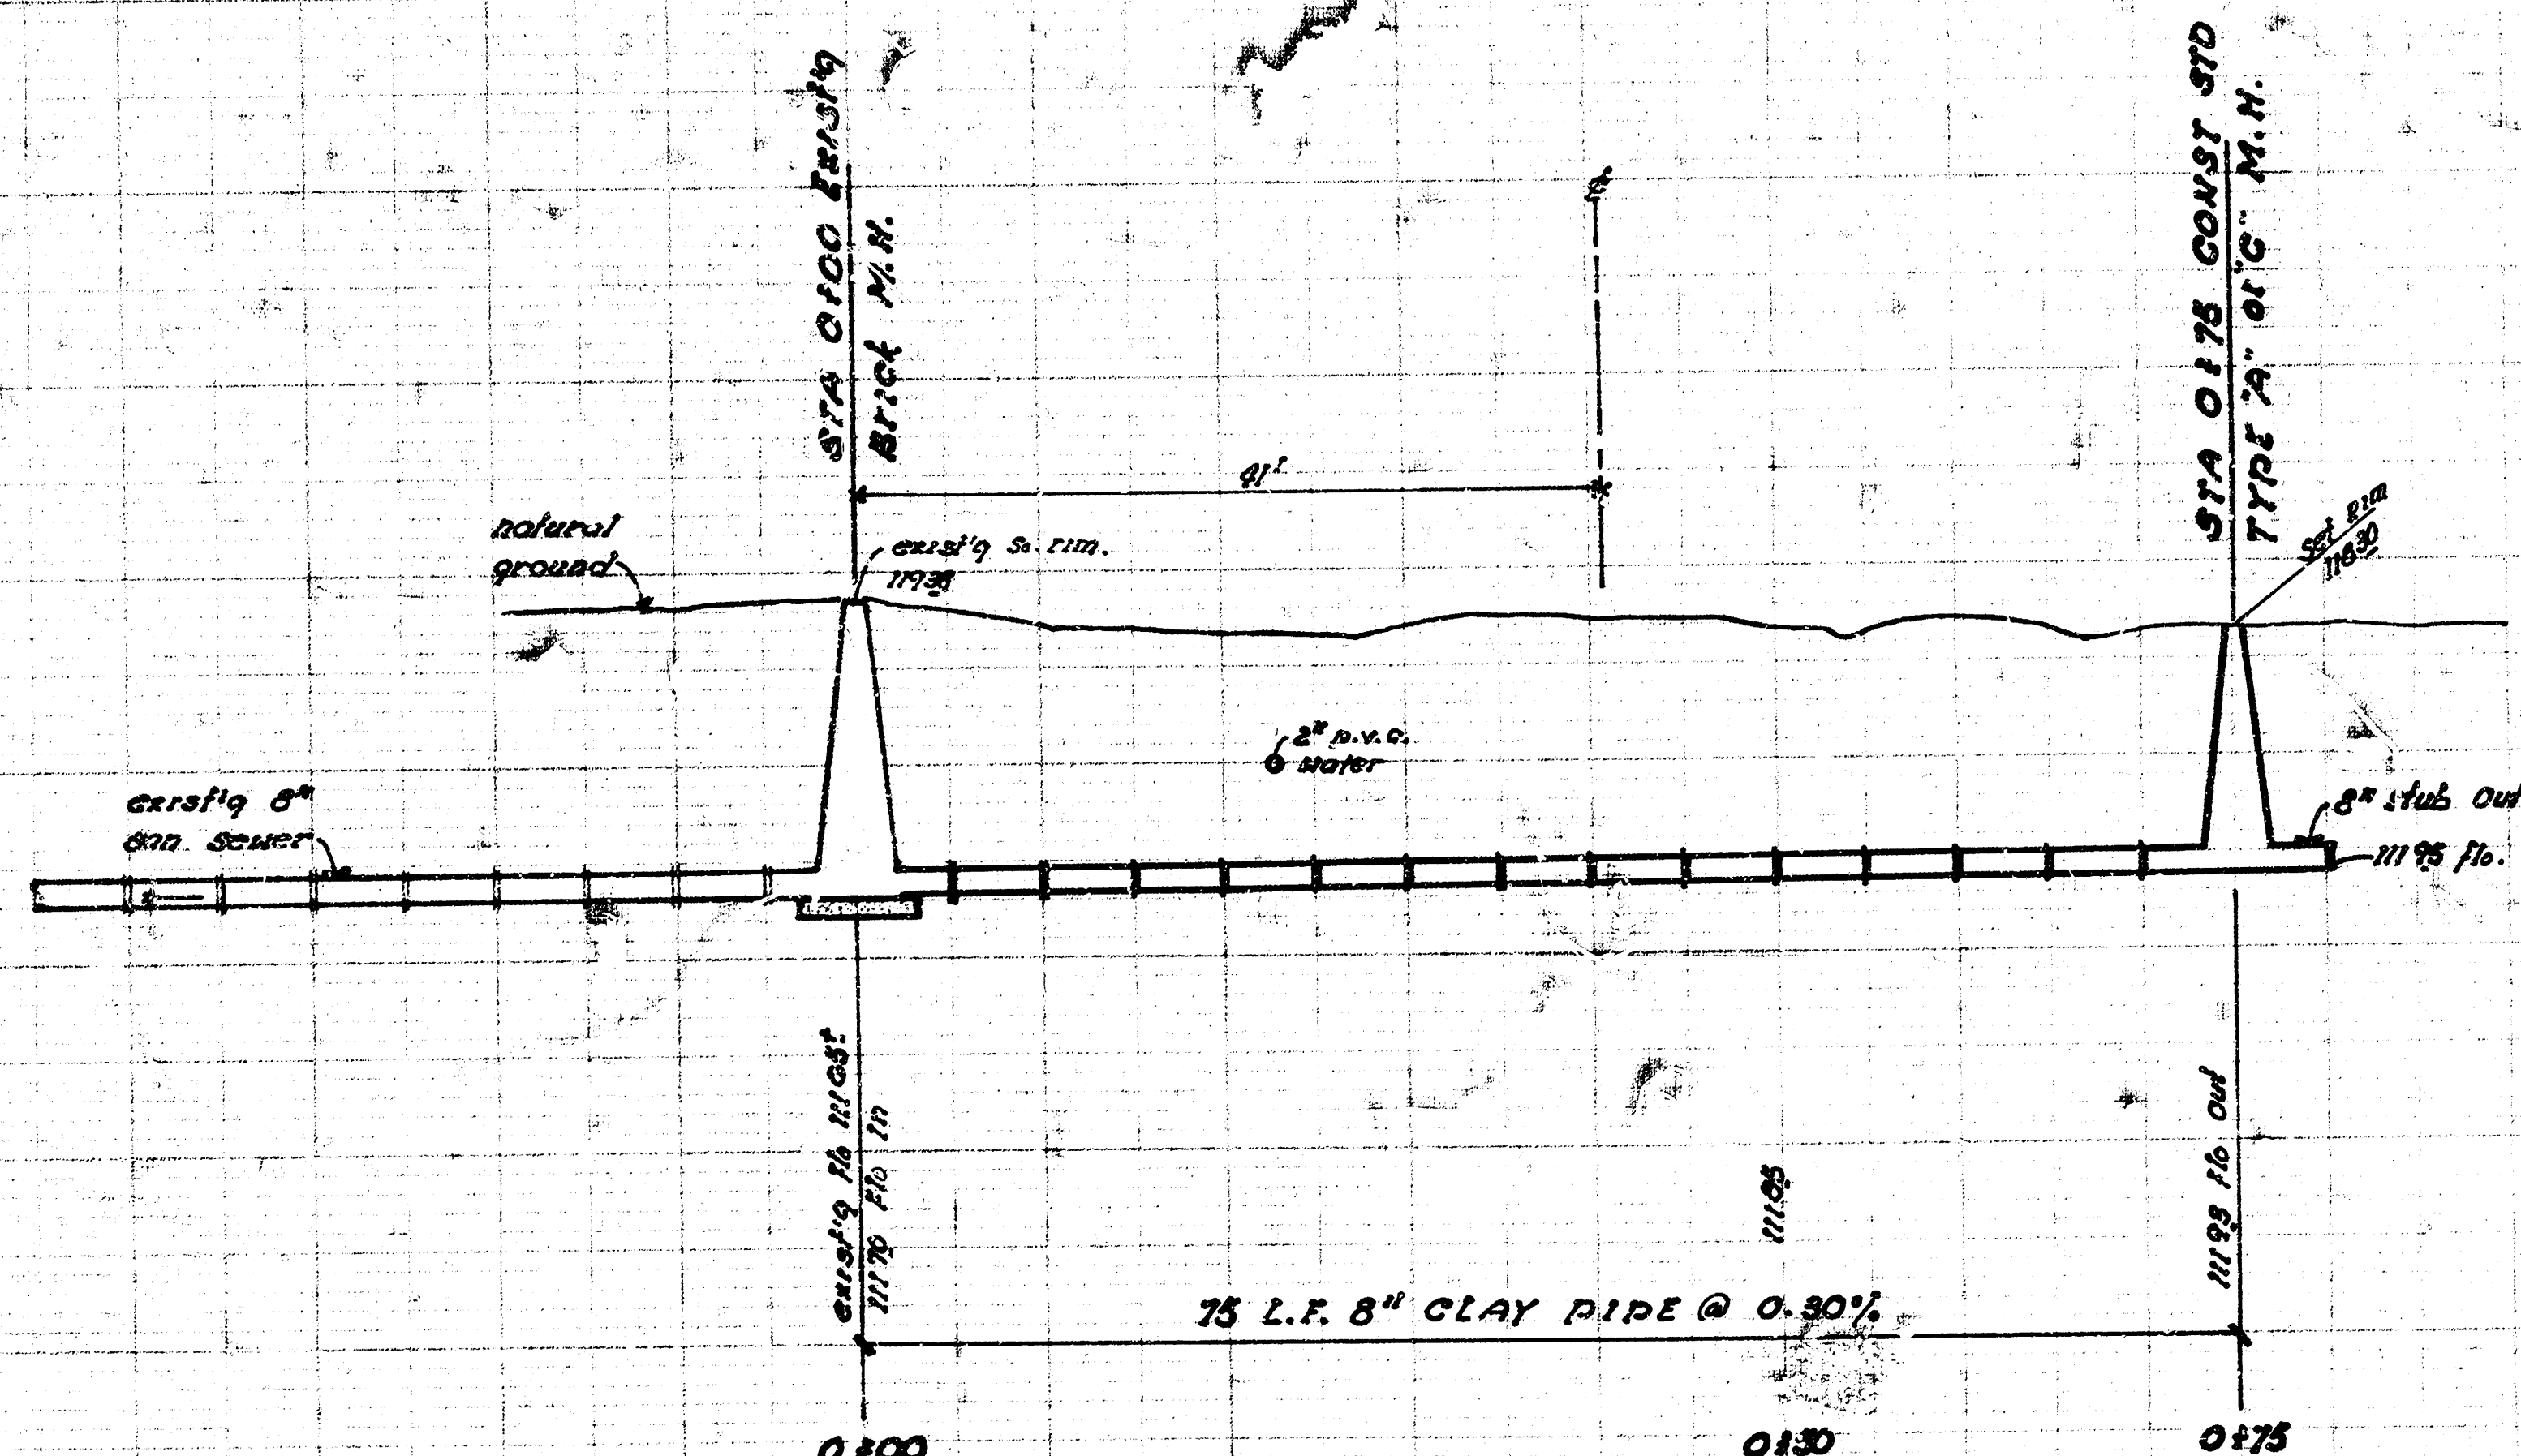

SANITARY SEWER EXTENSION
 ACROSS 19TH STREET, Between
 Washington and Wabash.
 CITY of WICHITA, KANSAS
 R. W. LINN CITY ENGINEER
 Date: 4-1976 Proj. No. W.M.R. 8533430