





RECEIVED
 AUG 19 1942
 DISTRICT OFFICE
 WASHINGTON

KANI4023 SOUTH PORTION	BUILDING TYPES (SOUTHERN MILLS CO.)										No of BUILDINGS	No of UNITS	
	h	ha	l	la	b	c	d	r	f	!			
AREA NO 5													
NO 6	9	9	12	11	10	20	13	3	5	0	92	151	
NO 7	12	18	6	6	20	31	23	5	5	0	126	220	
NO 8	15	12	7	6	15	45	47	6	11	0	165	309	
NO 9	16	21	13	17	34	61	24	4	0	0	198	341	
SOUTH PORTION TOTAL	50	60	36	40	62	157	107	18	29	0	581	1021	
NORTHERN PORTION TOTAL	13	16	36	28	71	173	105	54	64	4	563	1161	
GRAND TOTAL	63	76	74	68	153	330	212	72	93	4	1145	2182	

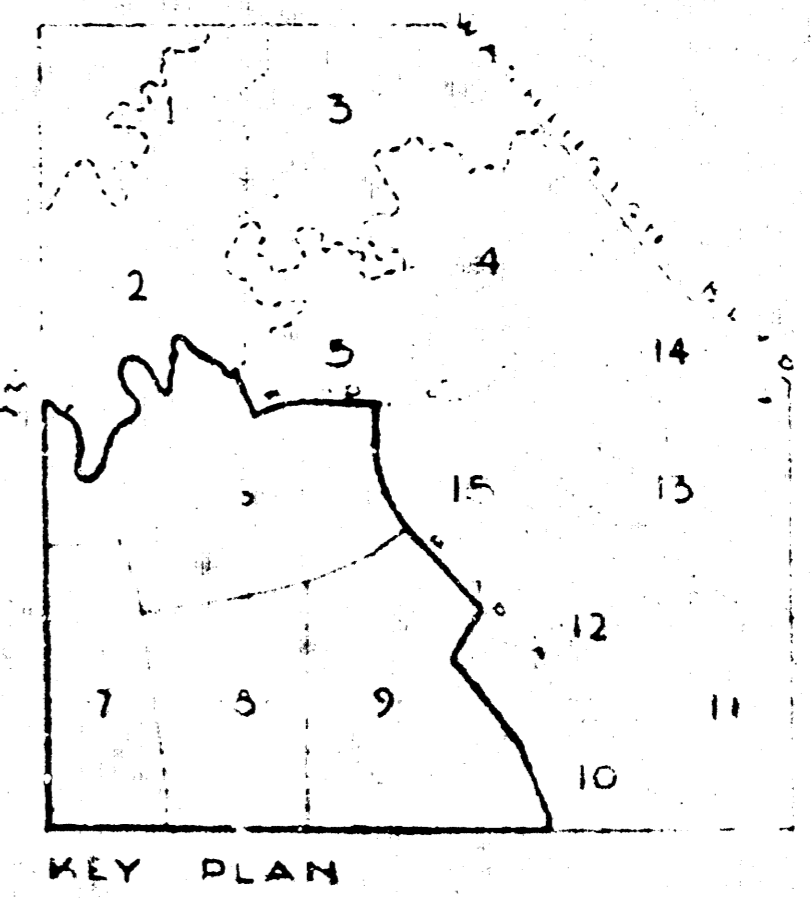

SCHOOL AREA NO 2

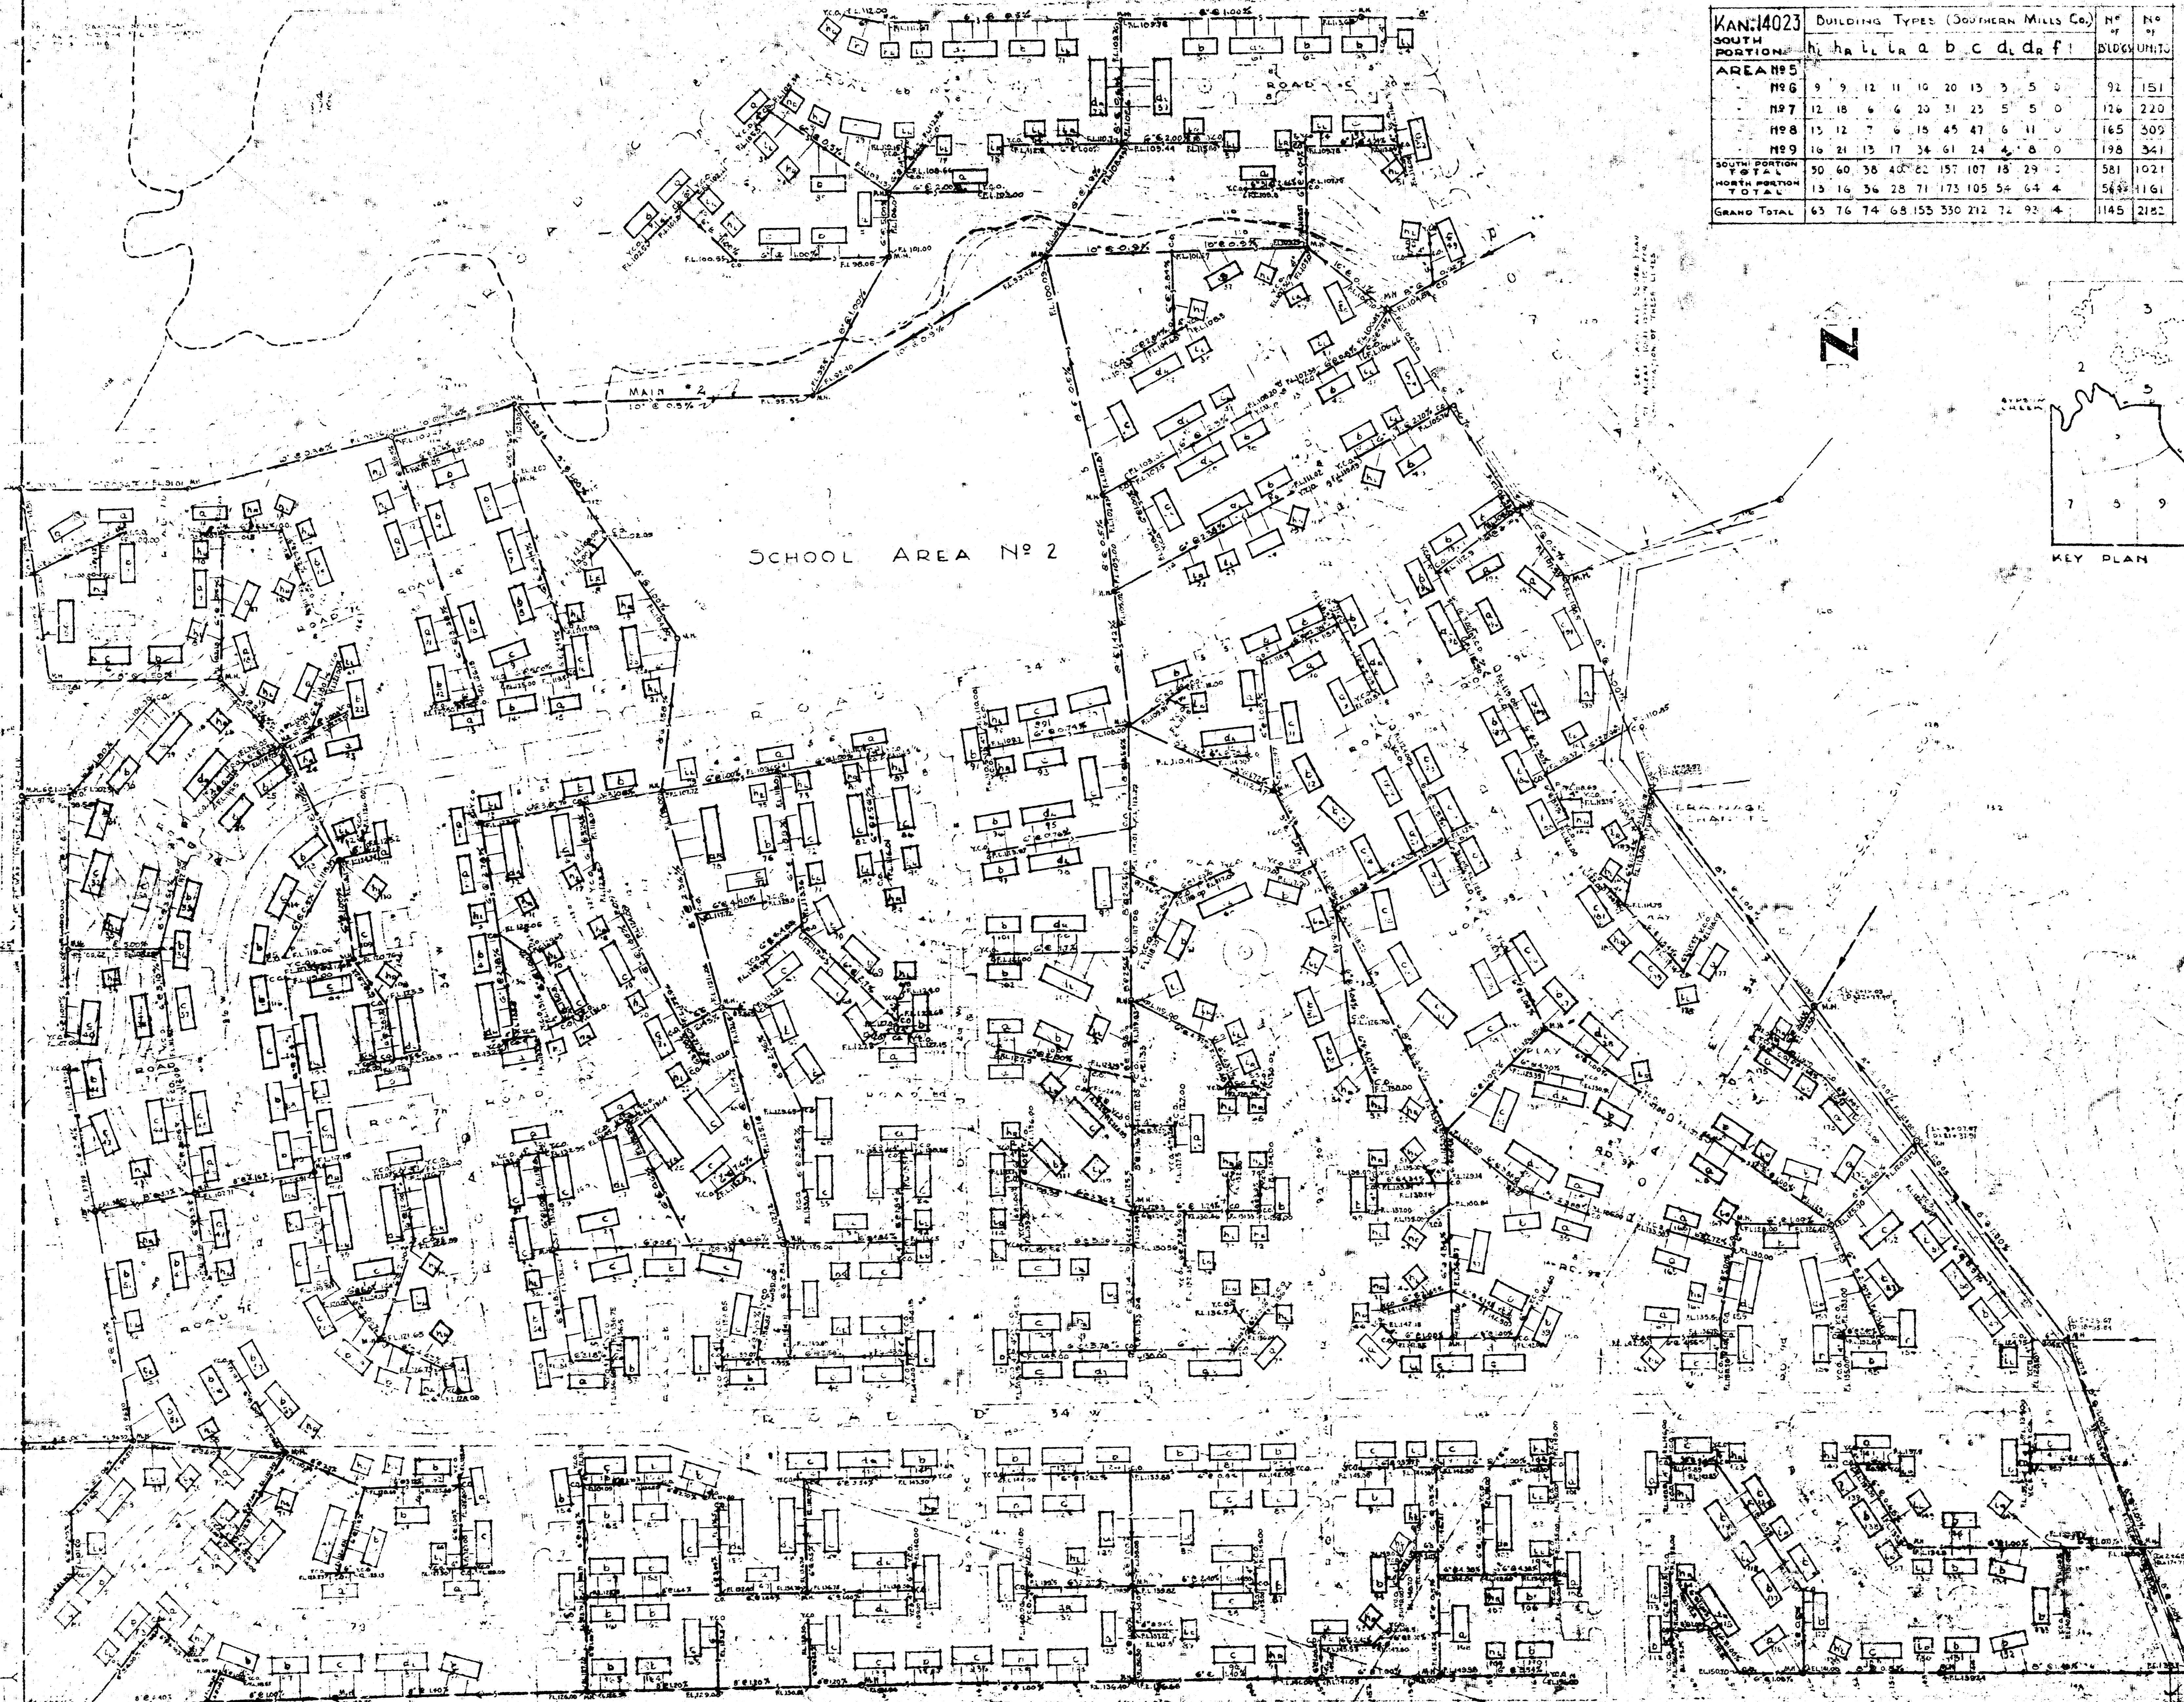

LEGEND

— DEWATER LINE
— MAN HOLE
— CLEANOUT (SEE NOTE BELOW)
— WYE CLEANOUT (SEE NOTE BELOW)

NOTE:
CLEANOUTS MARKED Y.C. ARE WYES WITH ENDS PLUGGED.
ALL OTHER CLEANOUTS ARE MADE WITH 90° FITTINGS AND ENDINGS
