


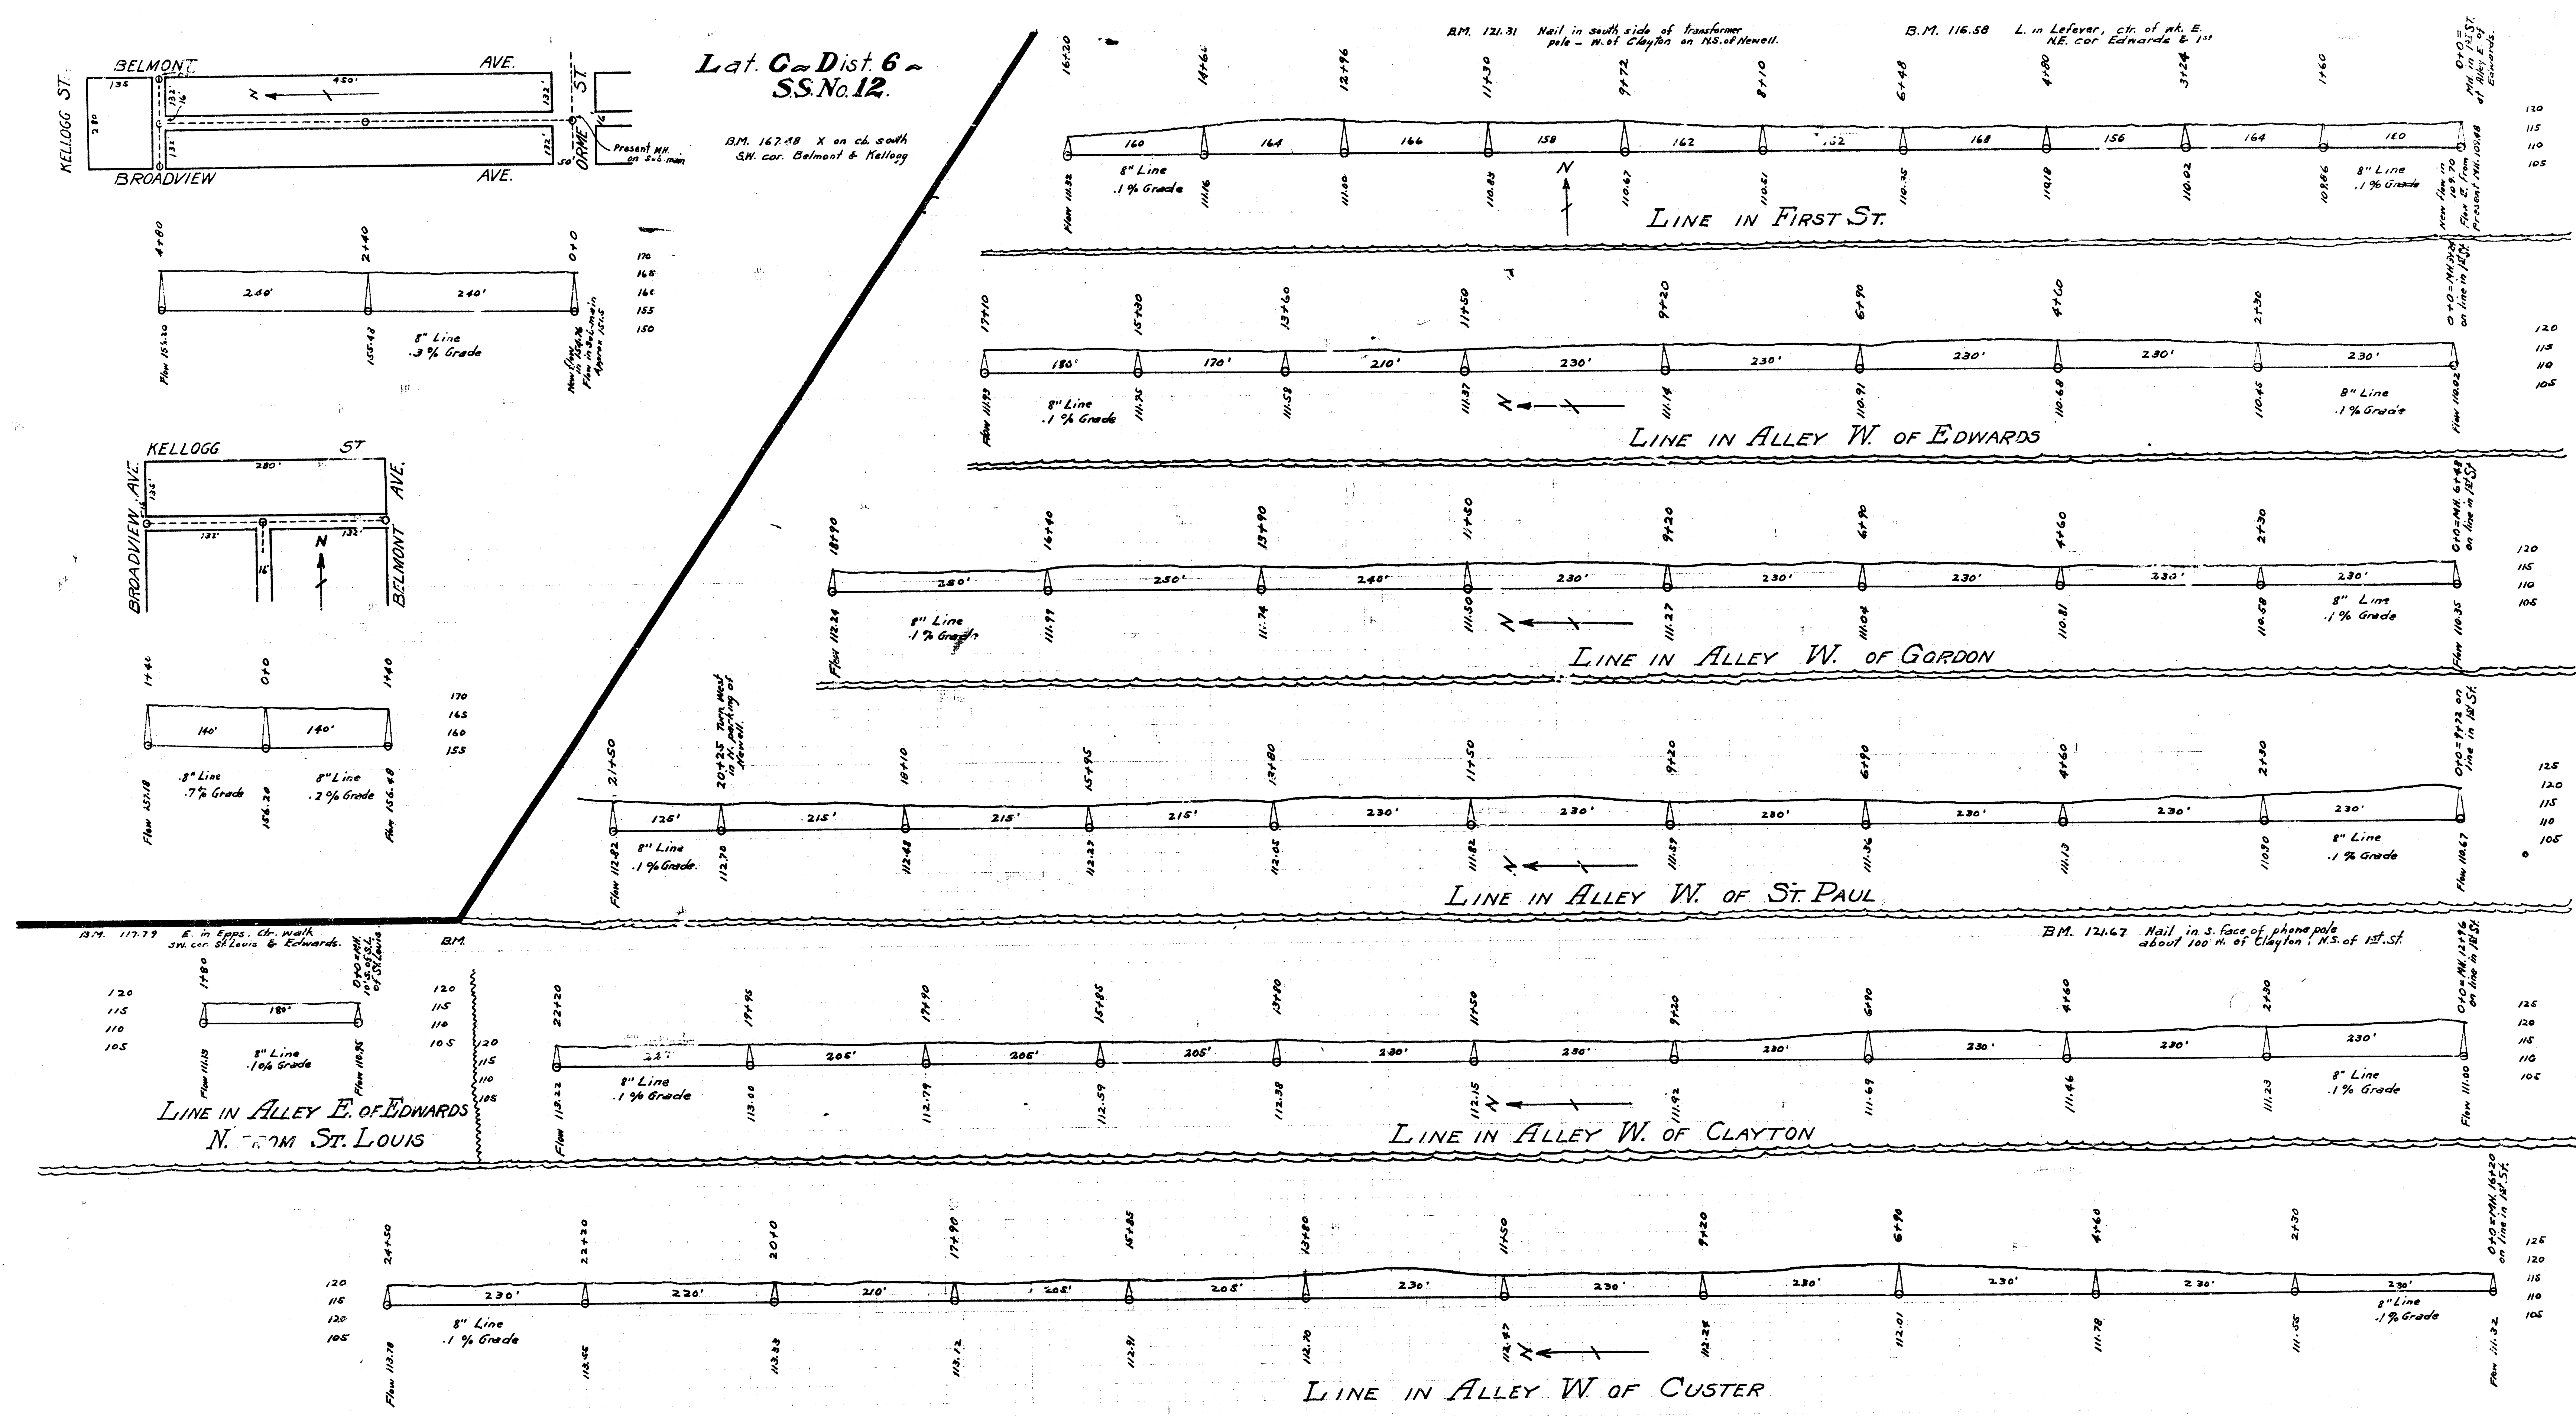


201 20