

B. M. 117.17 brass Plug top conc. Wing wall NE. cor. bridge 1300' S. of Pawnee on Geo. Washington Blvd.
 B. M. 116.24 "A" top cb ctr. Median West on Ross Parkway 21.4' W. of Geo. Wash. Blvd.
 B. M. 114.55 "A" cut bk. wk. SE. cor. Whitney Lane & Fees St.

Sta. 0+00.0 Const. Std. M. H. Type "A" over Exist. 12" San. Sewer. Begin Siphon. Plug Pipe S.E.

Sta. 3+56.0 Const. Std. M. H. Type "A" or "C" over exist. 10" San. Sewer. Plug Pipe West.

Sta. 2+68.0 Const. Std. M. H. Type "A" over exist. 10" San. Sewer. End Siphon. Plug Pipe North.


Sta. 2+73.6 Const. Std. M. H. Type "A" over exist. 10" San. Sewer. End Siphon. Plug Pipe North.

Sta. 3+56.0 Const. Std. M. H. Type "A" or "C" over exist. 10" San. Sewer. Plug Pipe West.

NOTE: COMPACTED BACKFILL TO LIMITS OF PROPOSED CHANNEL BETWEEN STA. 0+00 AND STA. 2+73.6 WILL NOT BE PAID FOR DIRECTLY AND THIS COST SHALL BE INCLUDED IN THE LUMP SUM PRICE SHALL BE INCLUDED IN THE LUMP SUM PRICE BID FOR THE SIPHON. CONTRACTOR SHALL COORDINATE HIS WORK WITH MR. MITCHELL OF THE WICHITA-SEDOGWICK COUNTY FLOOD CONTROL.

NOTE: Compacted backfill to cut density.

NOTE: Contractor to excavate exist. pipe at Sta. 0+00.0 and Sta. 3+56.0 so Field Engineer can verify Flo. elev. prior to construction.

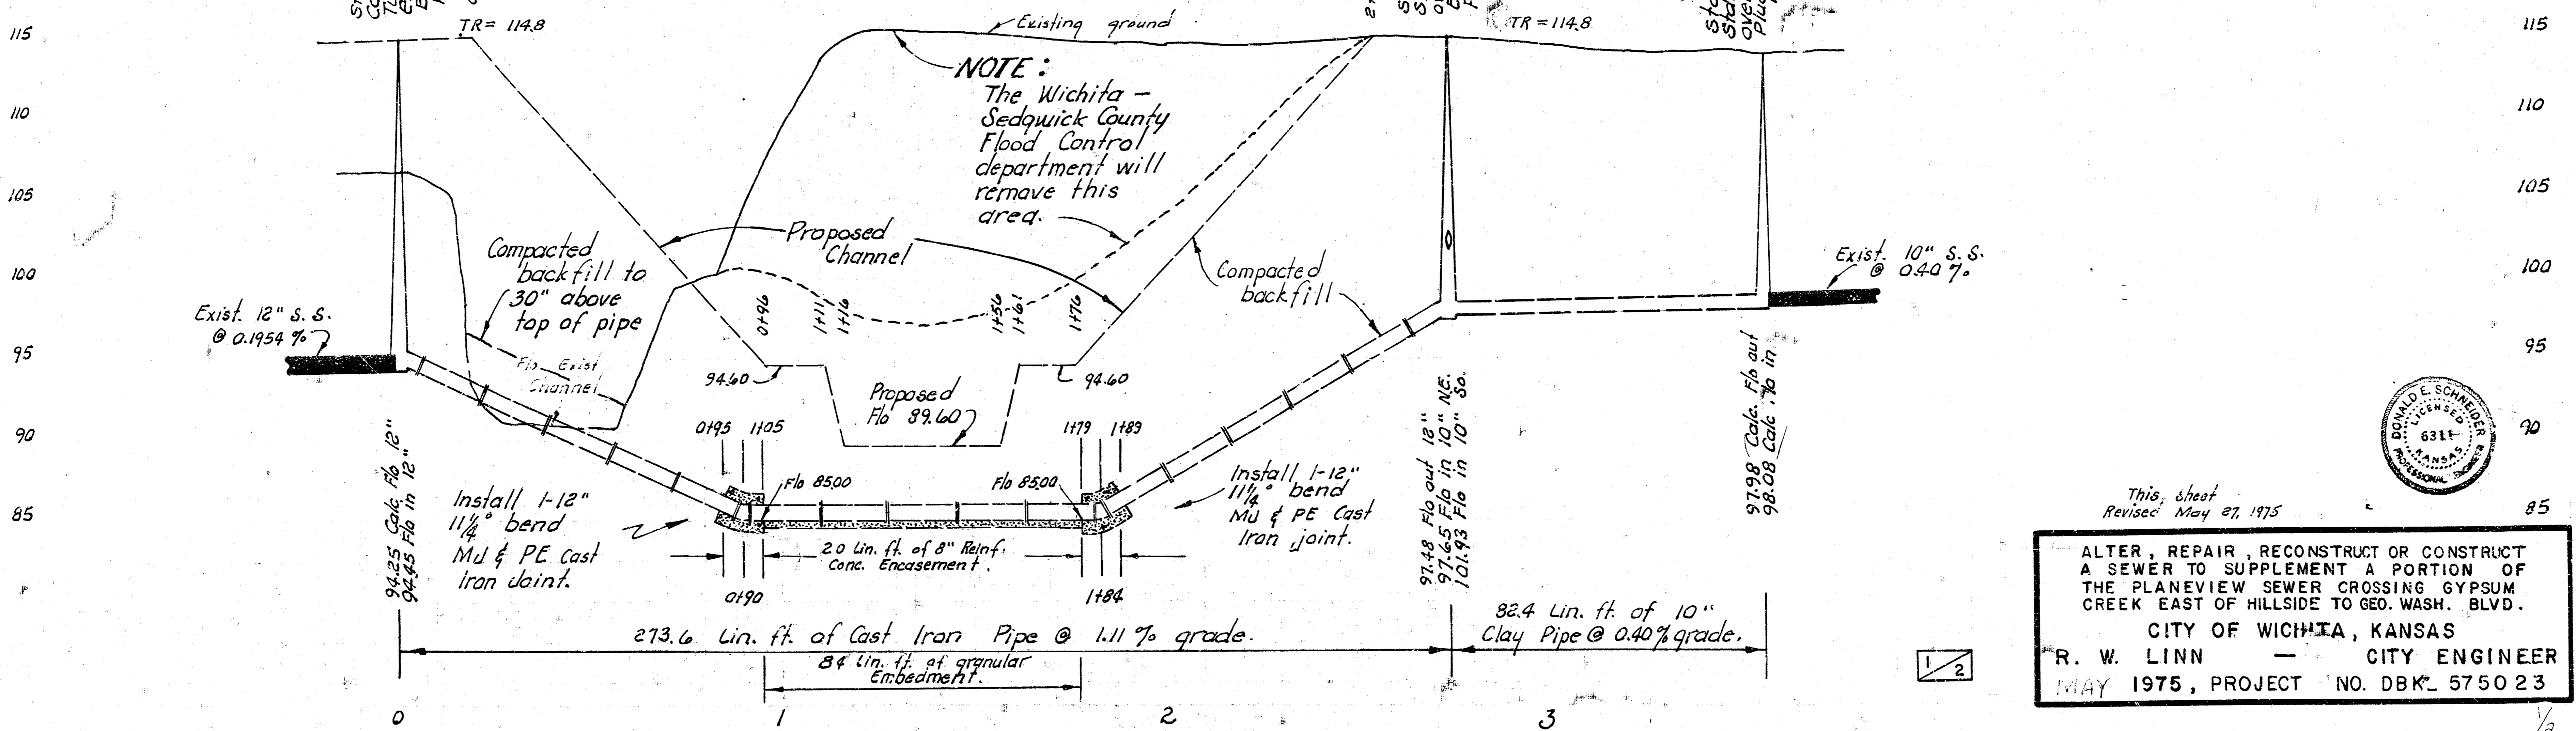


Plan Scale 1" = 20'
 Profile Scale 1" = 5' Vert.

ALTER, REPAIR, RECONSTRUCT OR CONSTRUCT A SEWER TO SUPPLEMENT A PORTION OF THE PLAINVIEW SEWER CROSSING GYPSUM CREEK EAST OF HILLSIDE TO GEO. WASH. BLVD.
 CITY OF WICHITA, KANSAS
 R. W. LINN — CITY ENGINEER
 MAY 1975, PROJECT NO. DBK- 5750 23



This sheet Revised May 27, 1975

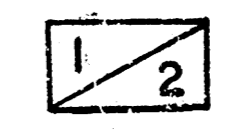

10

