


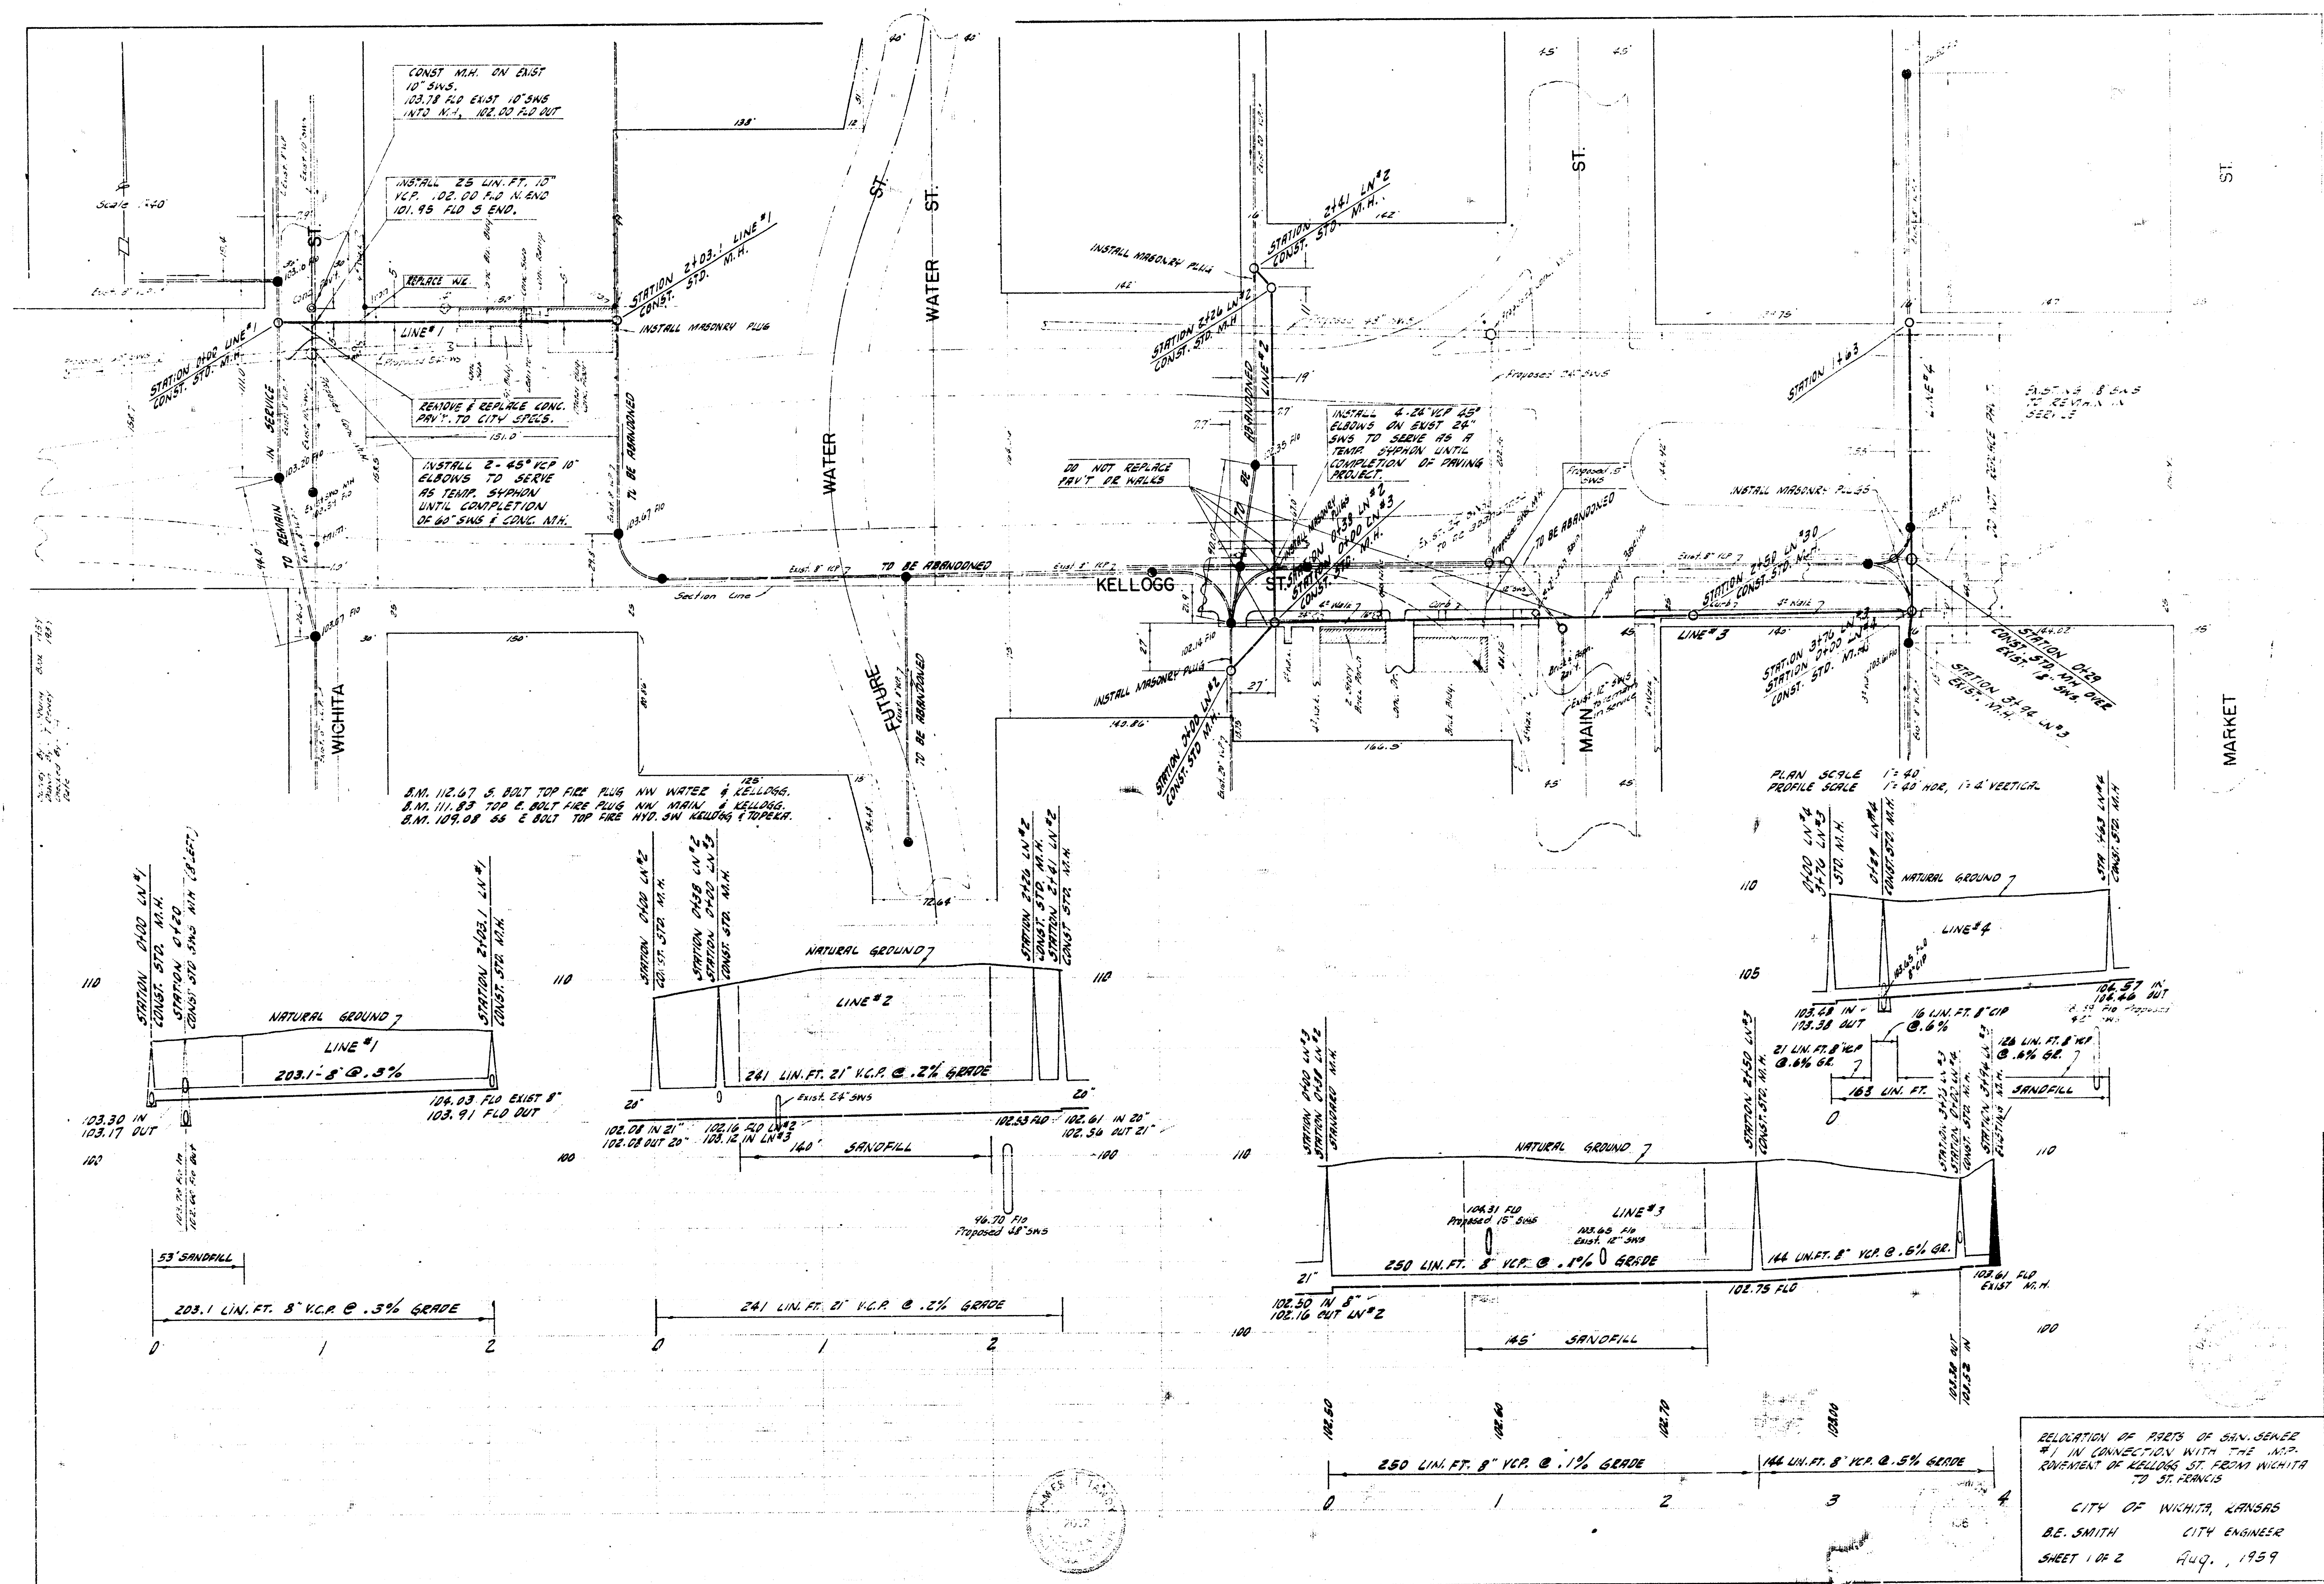

RELOCATION OF PARTS OF SAN. SEWER
#1 IN CONNECTION WITH THE IMPROVEMENT
OF KELLOGG ST. FROM WICHITA
TO ST. FRANCIS
CITY OF WICHITA, KANSAS
B.E. SMITH CITY ENGINEER
SHEET 1 OF 2 AUG., 1959

