



Young
Submittal
215



Note: All lots are located in Cottage Park Addn. between Boston Ave and Cottage Grove.

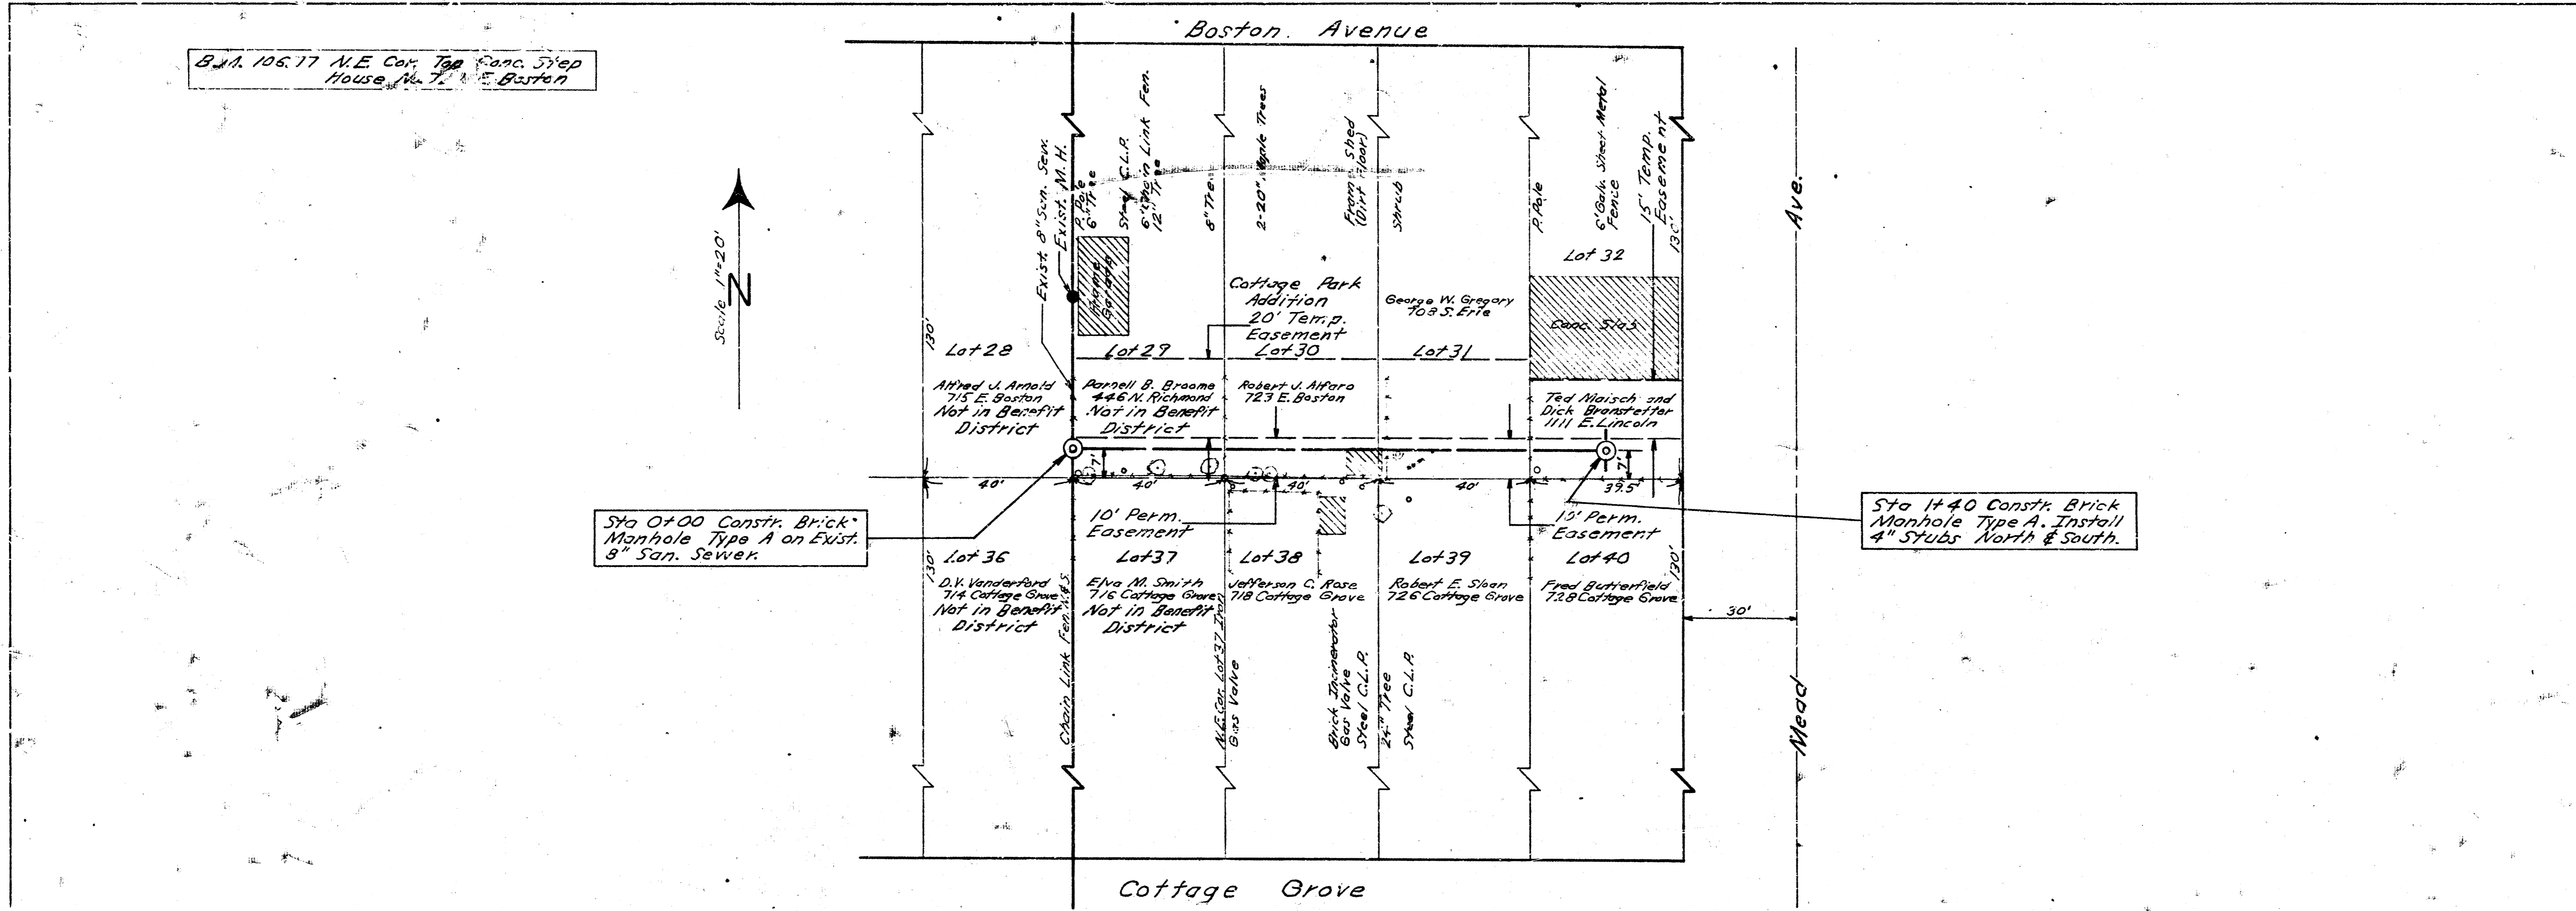

Plan Scale 1"=20'
Profile Scale Horiz. 1"=20'
Vert. 1"=4'

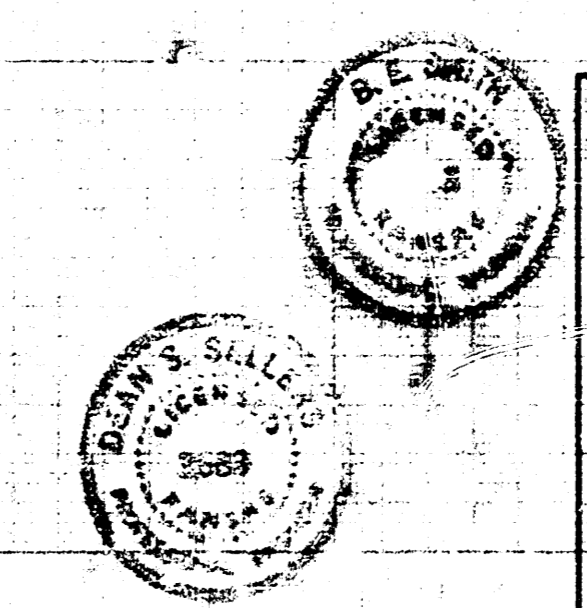

LAT. II, S.S. I
 CITY OF WICHITA, KANSAS
 B. E. SMITH, CITY ENGINEER
 PROJ. NO. C 27-45
 DATE: MAY 1968